


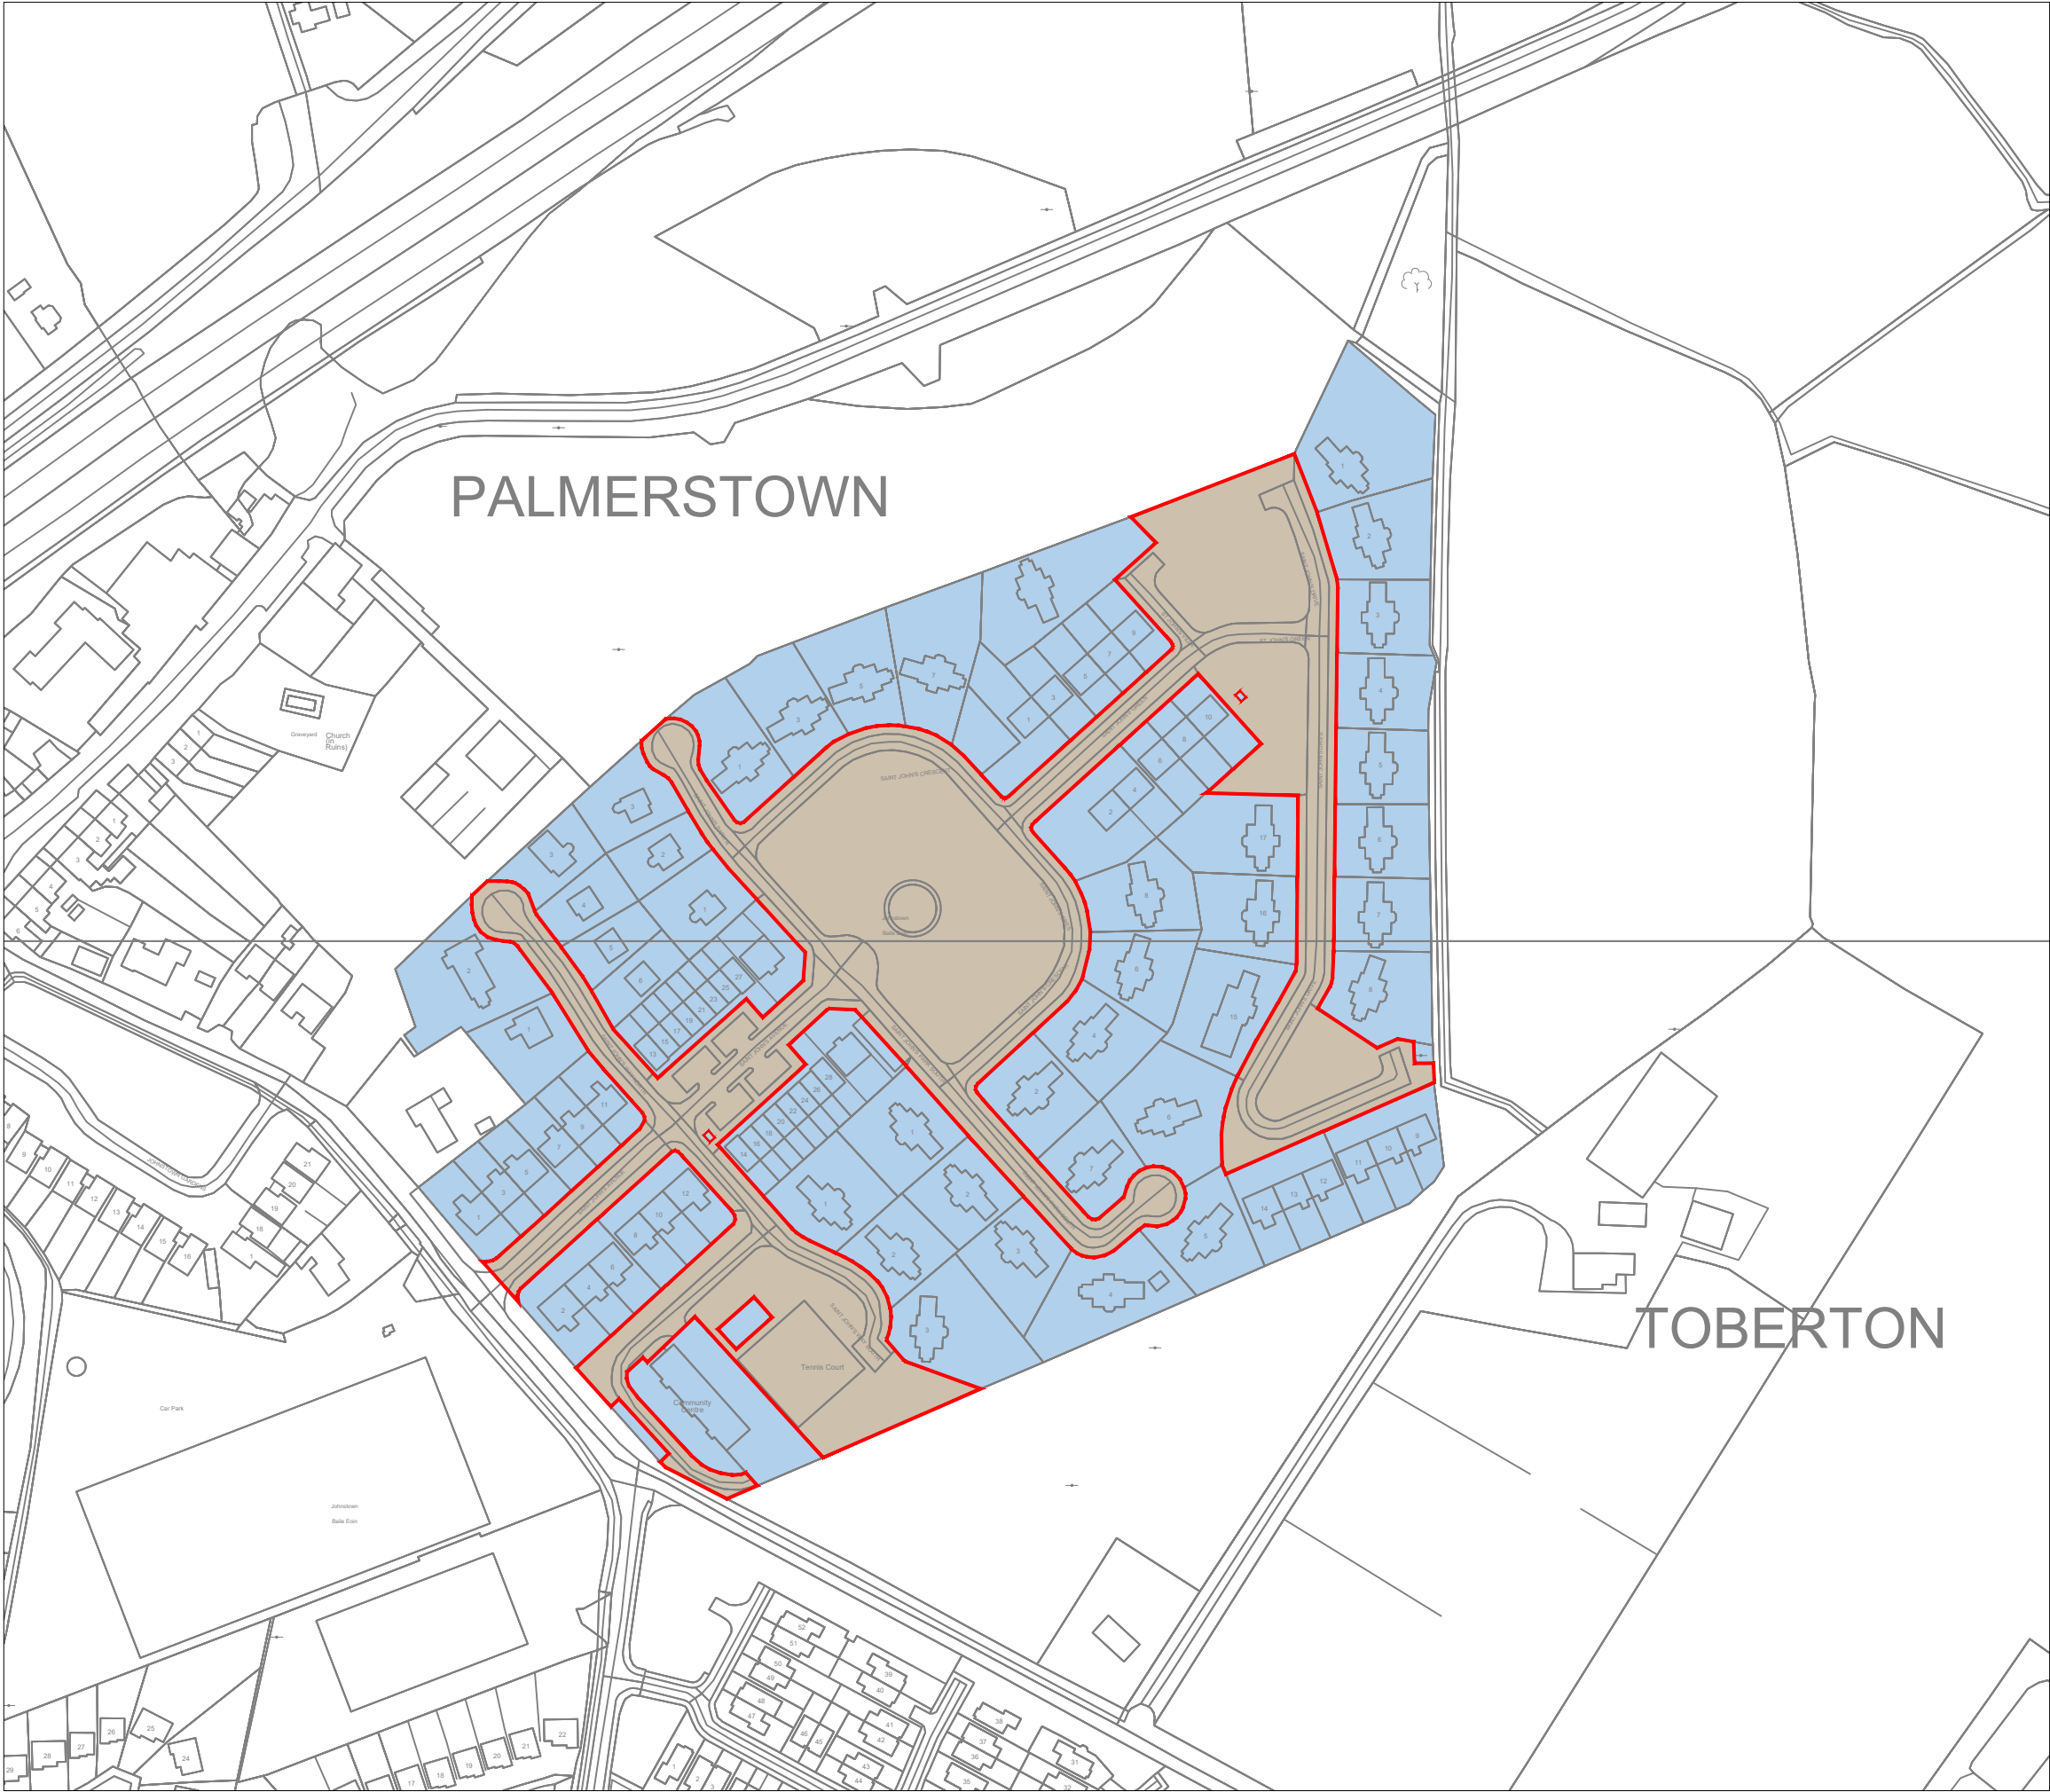

692697mE, 721879mN

691934mE, 721212mN



Tailte Éireann data reproduced under license number CYAL50510767 ©
National Mapping Division of Tailte Éireann



- Notes:
1. No dimensions to be scaled from this drawing.
 2. All sizes to be checked on site and any discrepancies to be reported to the engineer.

Legend:

- Boundary of area to be TIC
- Area not to be TIC
- Area to be TIC

No.	Date	Issue / Revision	Chkd.

Project:
St. Johns Grove, Johnstown

Dwg. Title:
TIC Display Map

From:
N/A

To:
N/A

OS Ref:
3510-A, 3510-C

Area of Land to be TIC: 3.6 Hectares	Folio: KE58572F Plan number 27
--	---

Dwg. No. 4213-DC-DWG-TIC-02	Sheet A3 No of Units 85	Pl. Ref. 98/335 99/1831 01/1131
Date: 26/08/2026	Scale: 1:2500	
Drawn: MJK	Checked by: KP/LMN	



Planning, Enterprise, Economic
Development and Emergency Services
Building and Development Control
Kildare County Council, Comhairle Chontae Cill Dara
Áras Chill Dara, Devoy Park, Naas, Co.Kildare
T:+353-45-980842 E: devcontrol@kildarecoco.ie