


Kildare County Council

R445 Newhall Junction Improvement Scheme

PUBLIC DISPLAY DRAWINGS (PART 8 PROCESS)

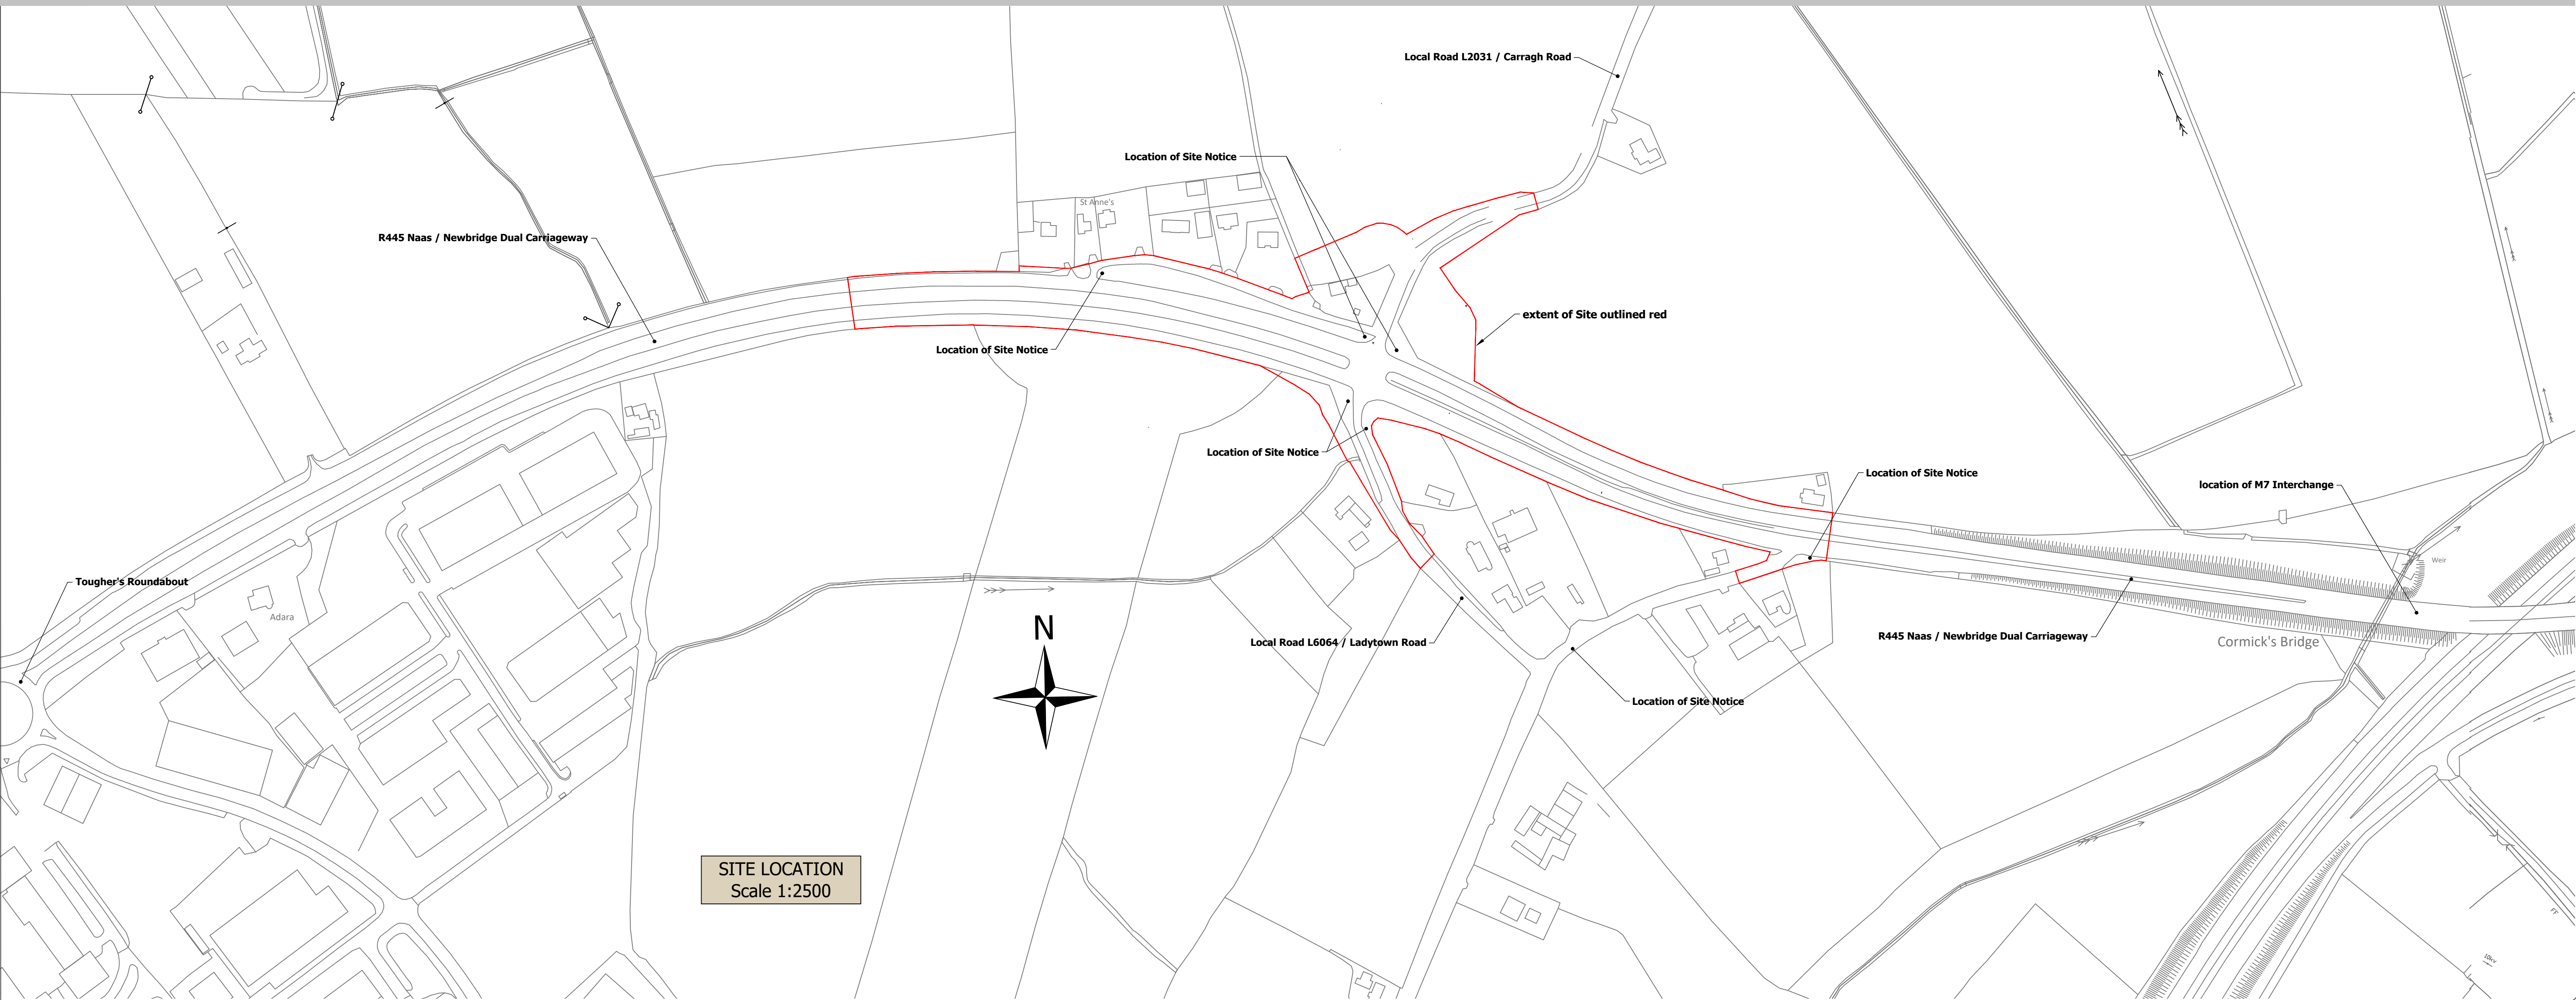

CLIENT	KILDARE COUNTY COUNCIL
STATUS	FOR PLANNING APPLICATION PURPOSES ONLY. NOT TO BE USED FOR ANY OTHER PURPOSE.
PROJECT	R445 NEWHALL JUNCTION IMPROVEMENT SCHEME
TITLE	COVER SITE LOCATION


OS mapping reproduced under licence.
This drawing is the property of Kilgallen and Partners. Copyright.

KILGALLEN & PARTNERS
CONSULTING ENGINEERS

WELL ROAD, KYLEKIPROE, PORTLADISE
Tel: +353 (0) 78 628600, Fax: +353 (0) 78 628601
Email: info@kilgallen.ie, Web: www.kilgallen.ie

3 DANVILLE BUSINESS PARK, KILKENNY
Tel: +353 (0) 778 0200, Fax: +353 (0) 778 3077
Email: info@kilgallen.ie, Web: www.kilgallen.ie

REV	DATE	BY	DETAILS	REV.	PL1
DRN:	SC	DRAWING NO.:	19041-C-DR-101	REV.:	PL1
CHKD:	PB	SCALE:	1:2500 @ A1	SIZE:	A1
		DATE:	08/04/21		

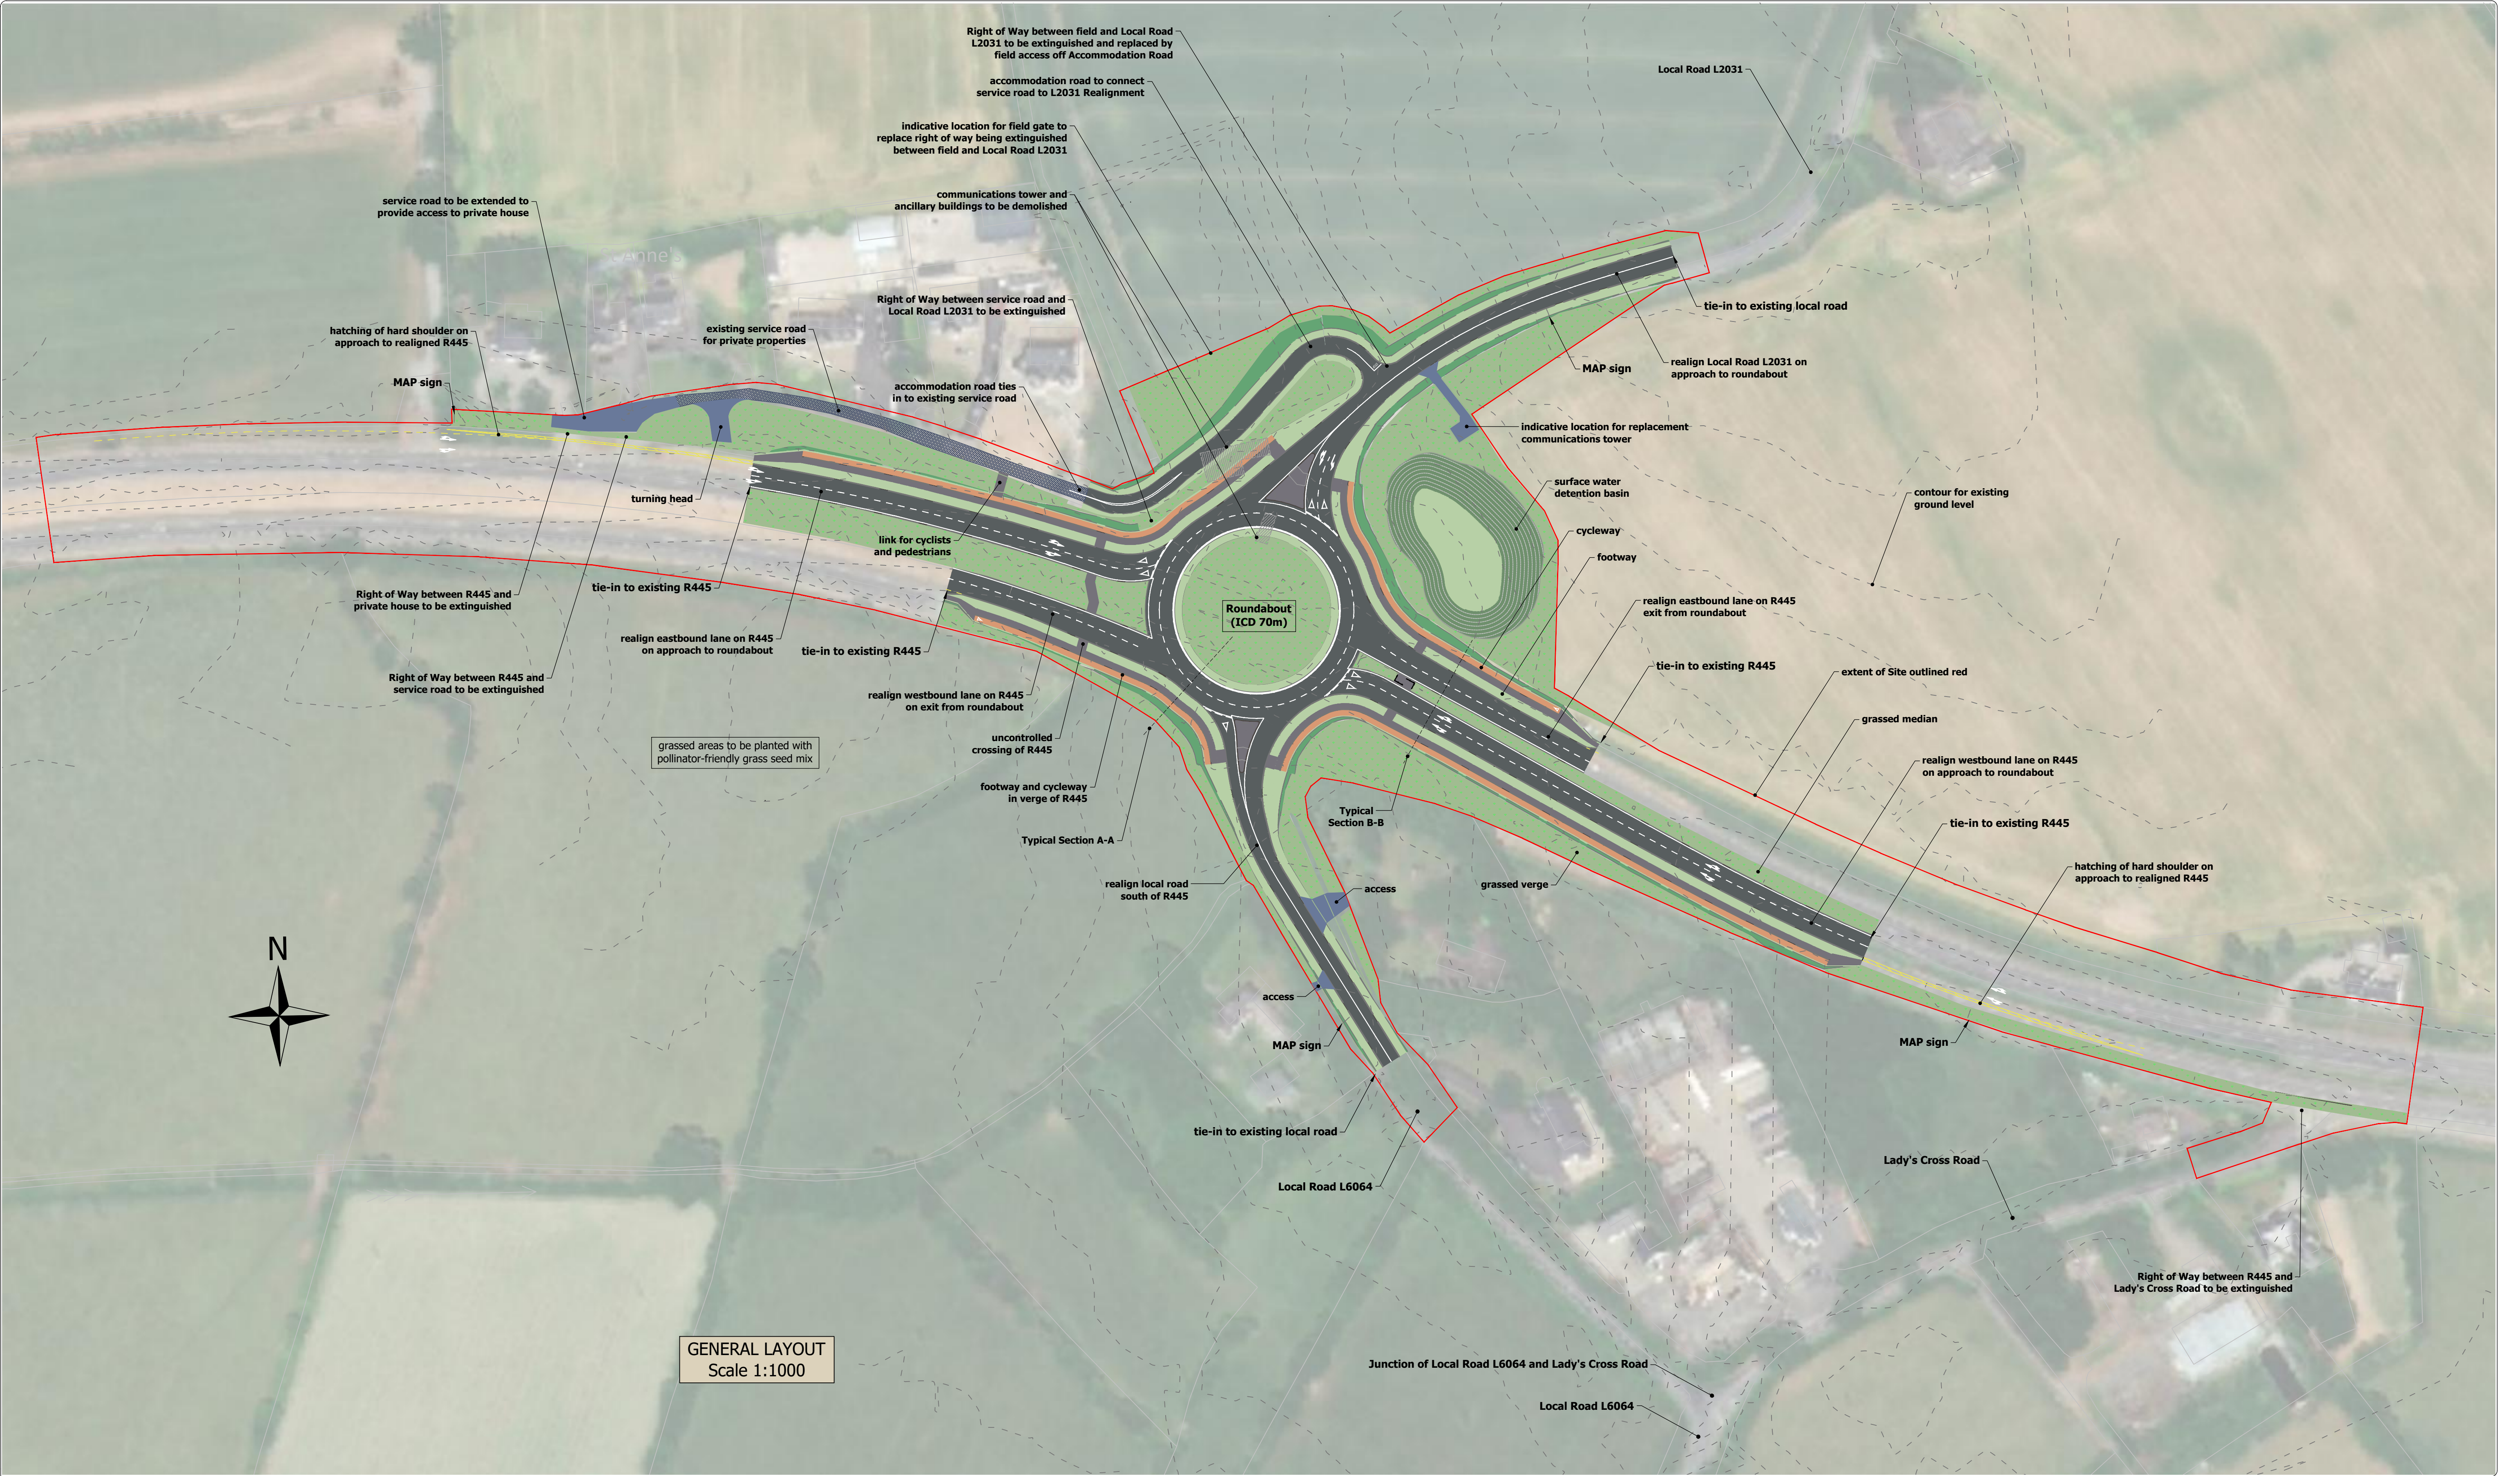

GENERAL LAYOUT
Scale 1:1000

CLIENT	KILDARE COUNTY COUNCIL
STATUS	FOR PLANNING APPLICATION PURPOSES ONLY. NOT TO BE USED FOR ANY OTHER PURPOSE.
PROJECT	R445 NEWHALL JUNCTION IMPROVEMENT SCHEME
TITLE	GENERAL LAYOUT

OS mapping reproduced under licence.
This drawing is the property of Kilgallen and Partners. Copyright.





KILGALLEN & PARTNERS
CONSULTING ENGINEERS

WELL ROAD, KYLEMPROE, PORTLADISE
Tel: +353 (0) 776 02860, Fax: +353 (0) 776 02861
Email: info@kilgallen.ie, Web: www.kilgallen.ie

3 DANVILLE BUSINESS PARK, KILKENNY
Tel: +353 (0) 776 02860, Fax: +353 (0) 776 02861
Email: info@kilgallen.ie, Web: www.kilgallen.ie

REV	DATE	BY	DETAILS	DRN:	DRAWING NO.:	REV.:
SC				SC	19041-C-DR-102	PL1
CHKD:	SCALE:	SIZE:	DATE:	PB	1:1000 @ A1	A1
			08/04/21			

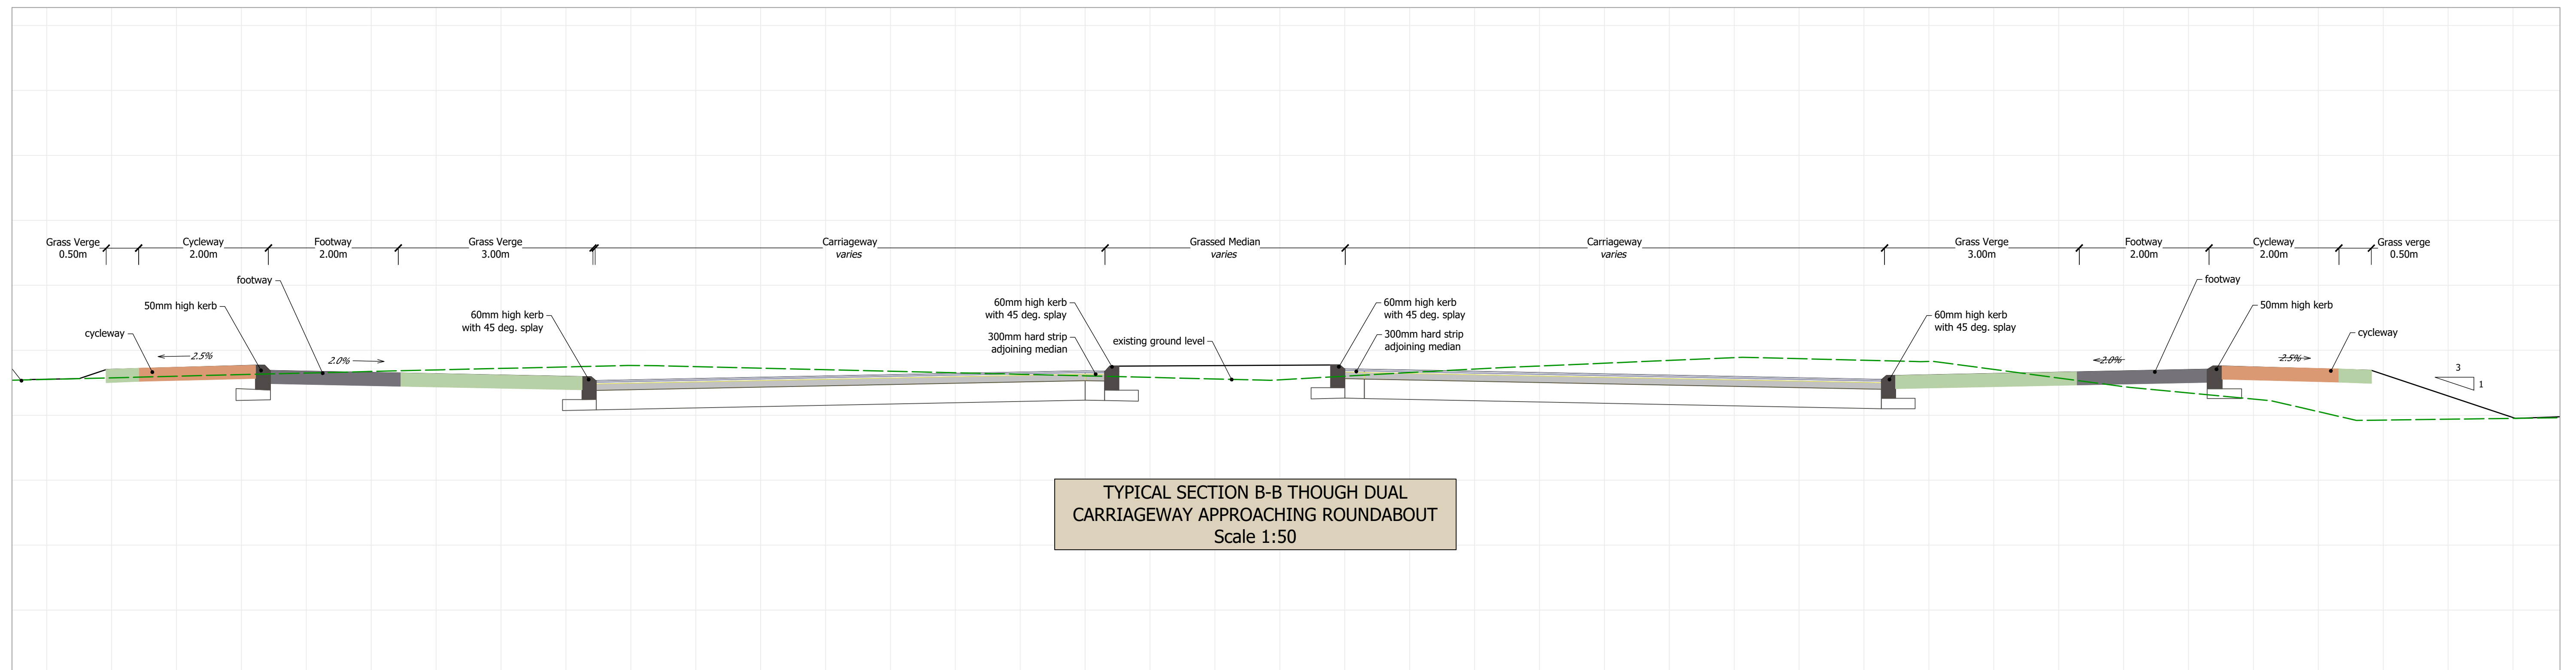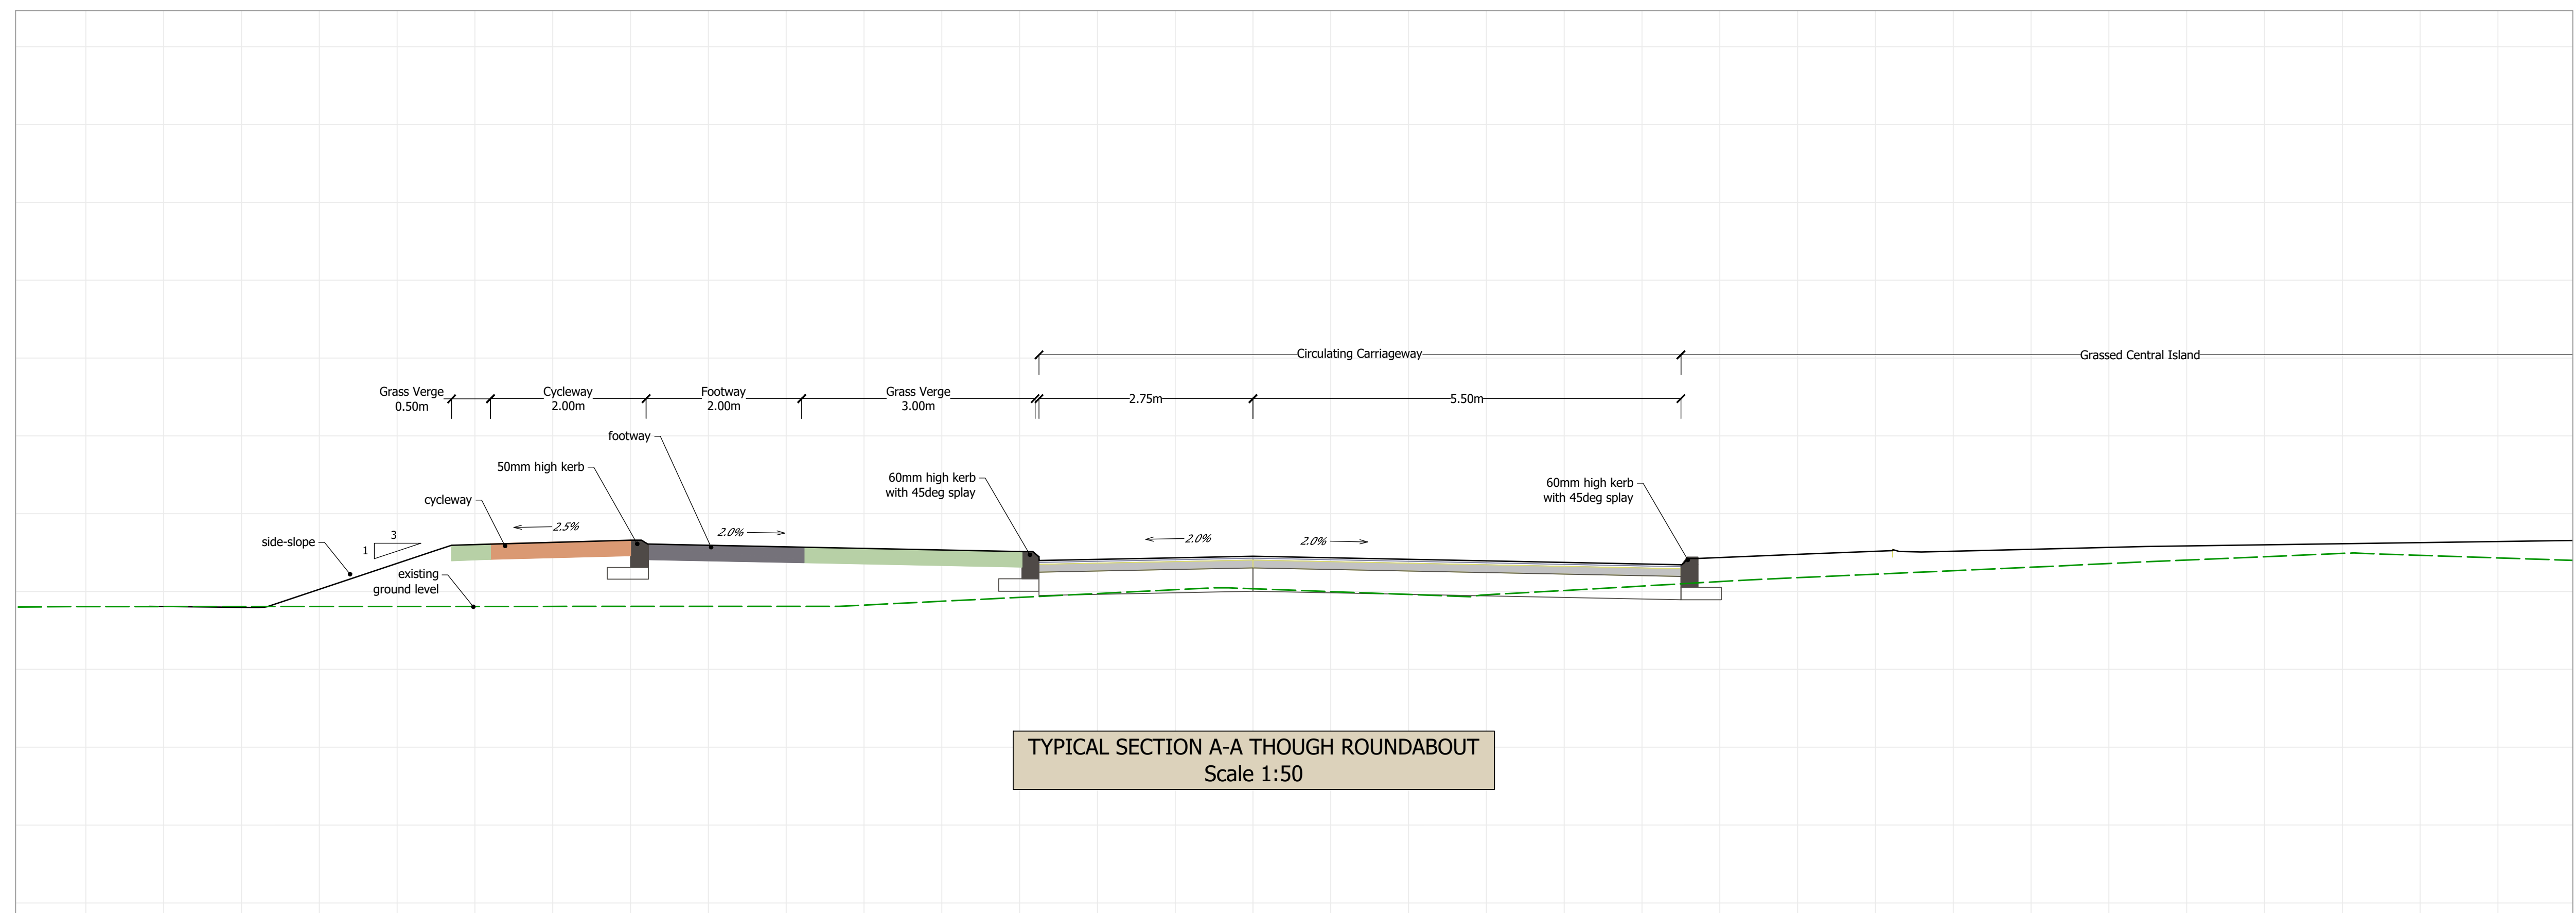

CLIENT
KILDARE COUNTY COUNCIL
STATUS
FOR PLANNING APPLICATION PURPOSES ONLY. NOT TO BE USED FOR ANY OTHER PURPOSE.
PROJECT
R445 NEWHALL JUNCTION IMPROVEMENT SCHEME
TITLE
TYPICAL SECTIONS

OS mapping reproduced under licence.
This drawing is the property of Kilgallen and Partners. Copyright.




KILGALLEN & PARTNERS
CONSULTING ENGINEERS


WELL ROAD, KILKEYPARK, PORTLAISHE
Tel: +353 50 63861, Fax: +353 50 63862
Email: info@kilgallen.ie, Web: www.kilgallen.ie

3 DAVALL BUSINESS PARK, KILKENNY
Tel: +353 56 770 000, Fax: +353 56 770 997
Email: info@kilgallen.ie, Web: www.kilgallen.ie


[illegible]

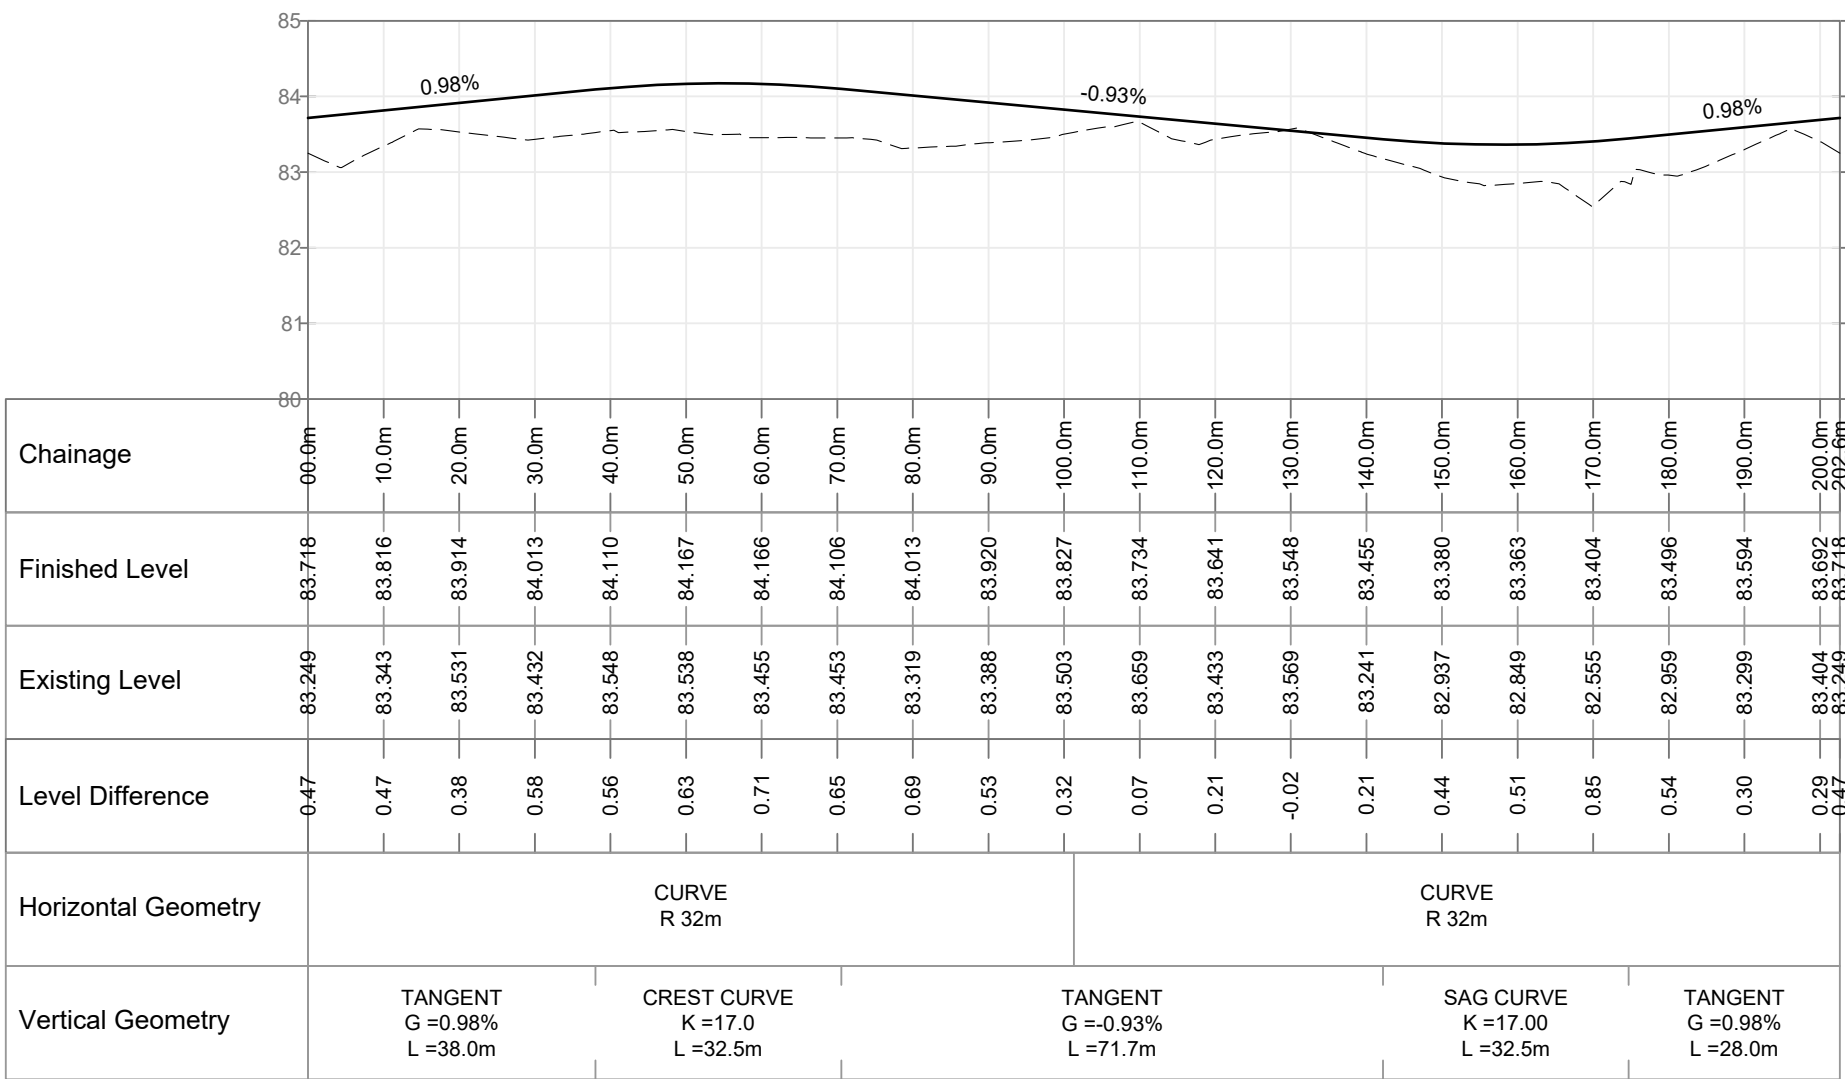


ROUNDBOUT

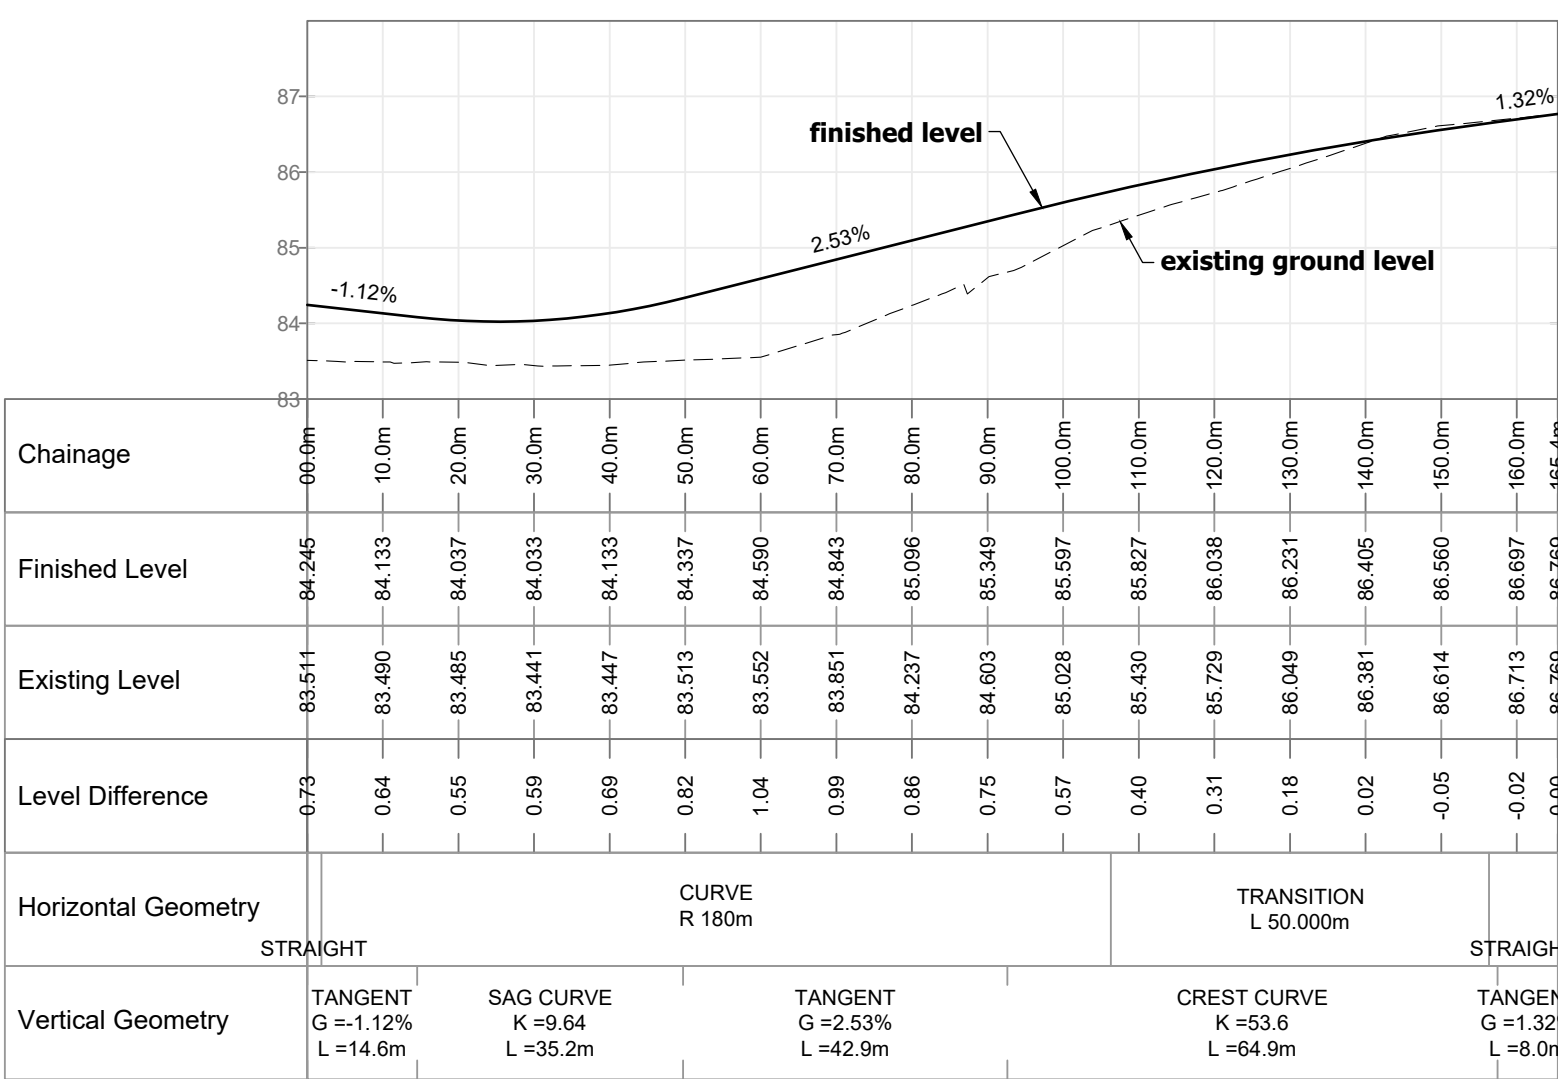


REALIGNED LOCAL ROAD L2031

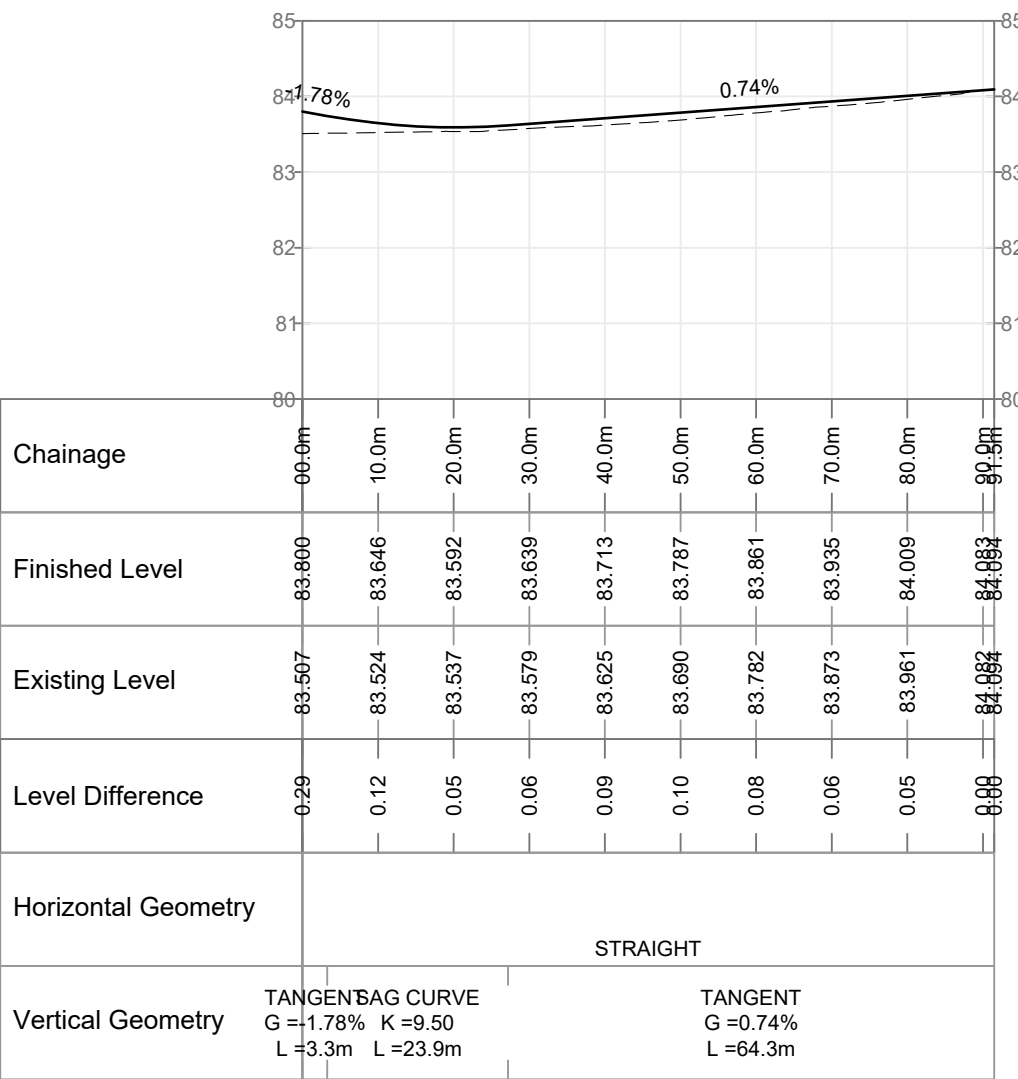


EXIT FROM ROUNDBOUT TO EASTBOUND CARRIAGEWAY

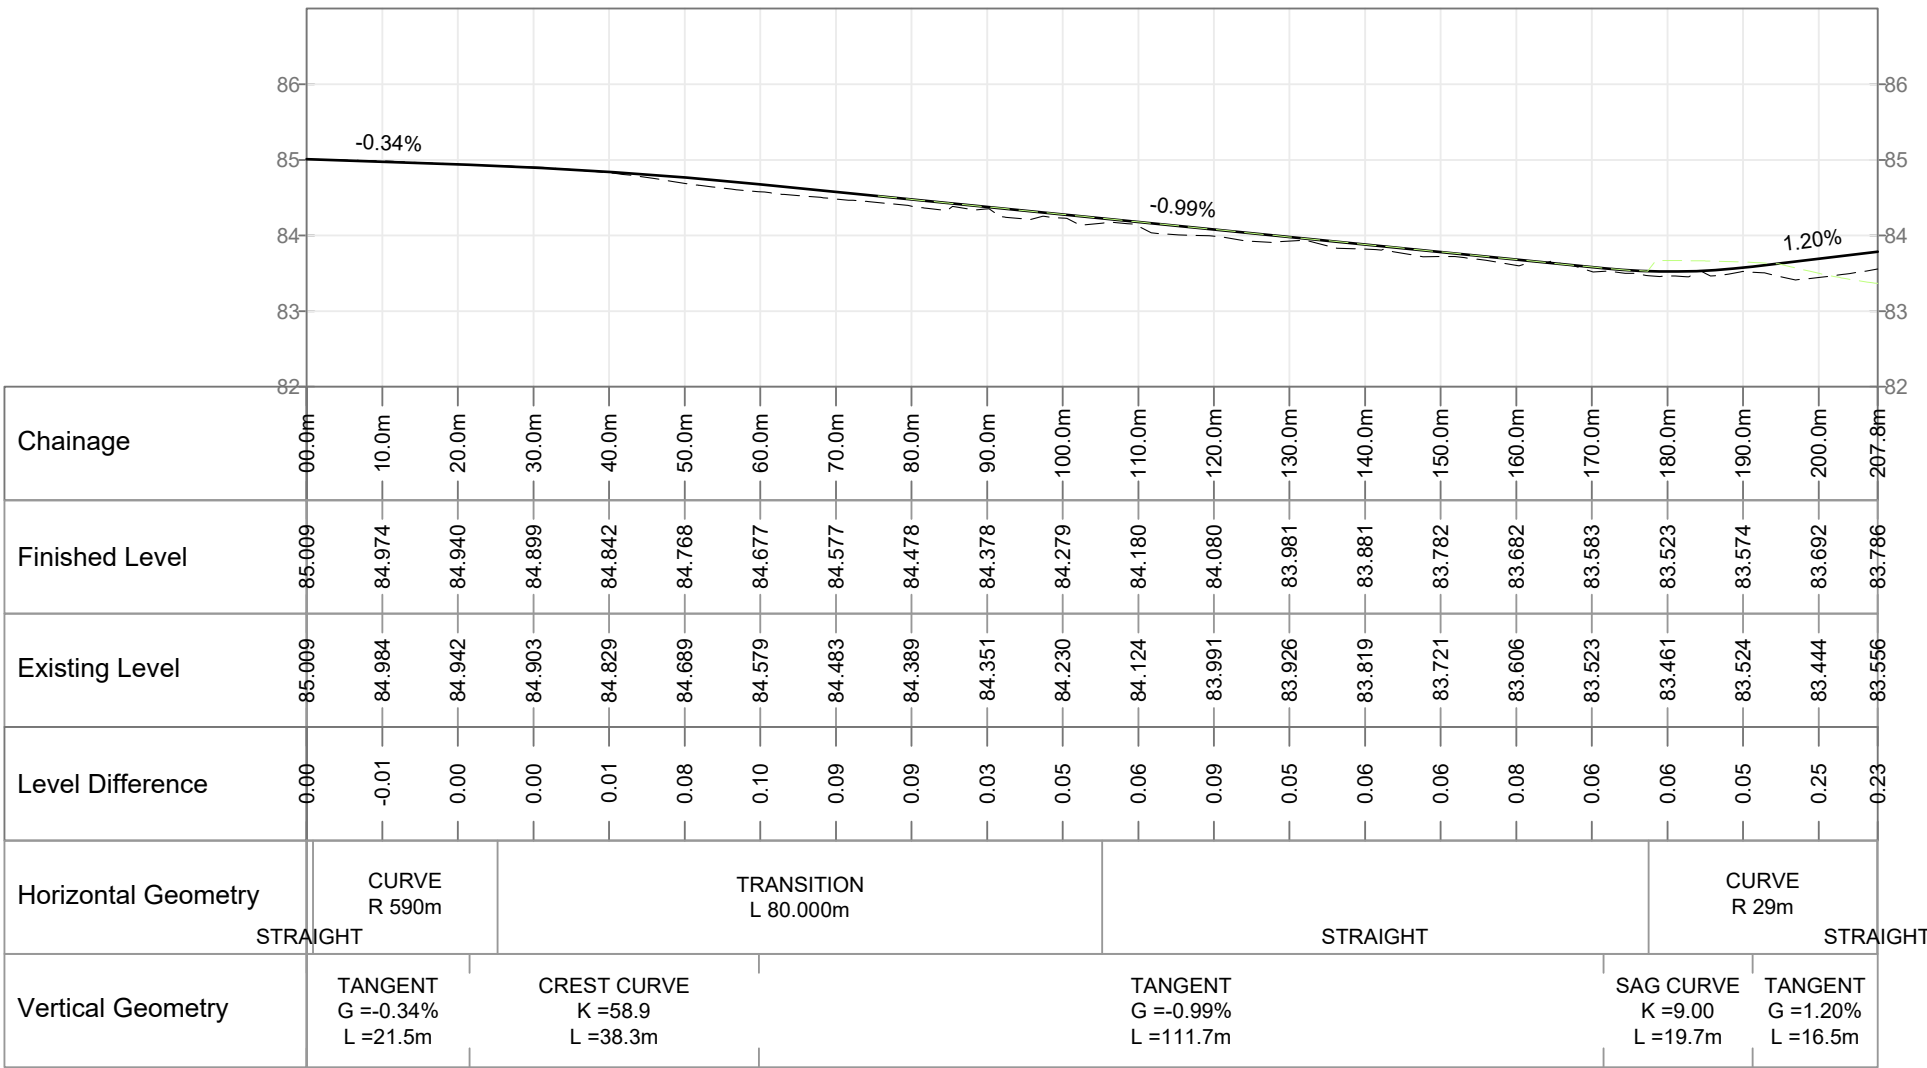


ENTRY TO ROUNDBOUT FROM WESTBOUND CARRIAGEWAY

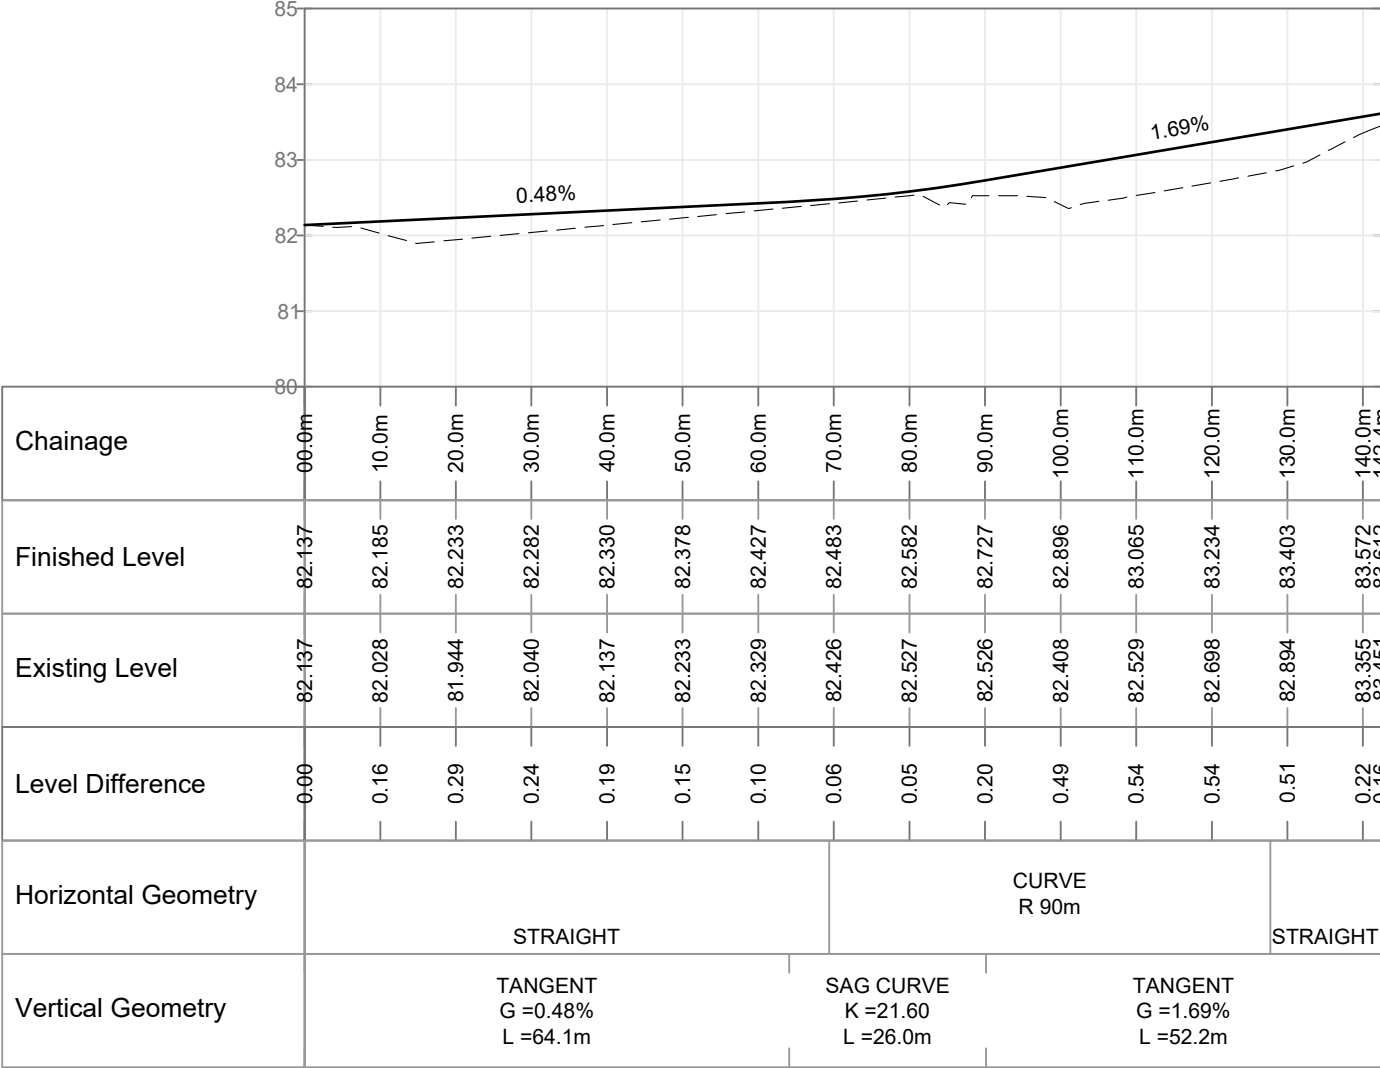


REALIGNED LOCAL ROAD L6064

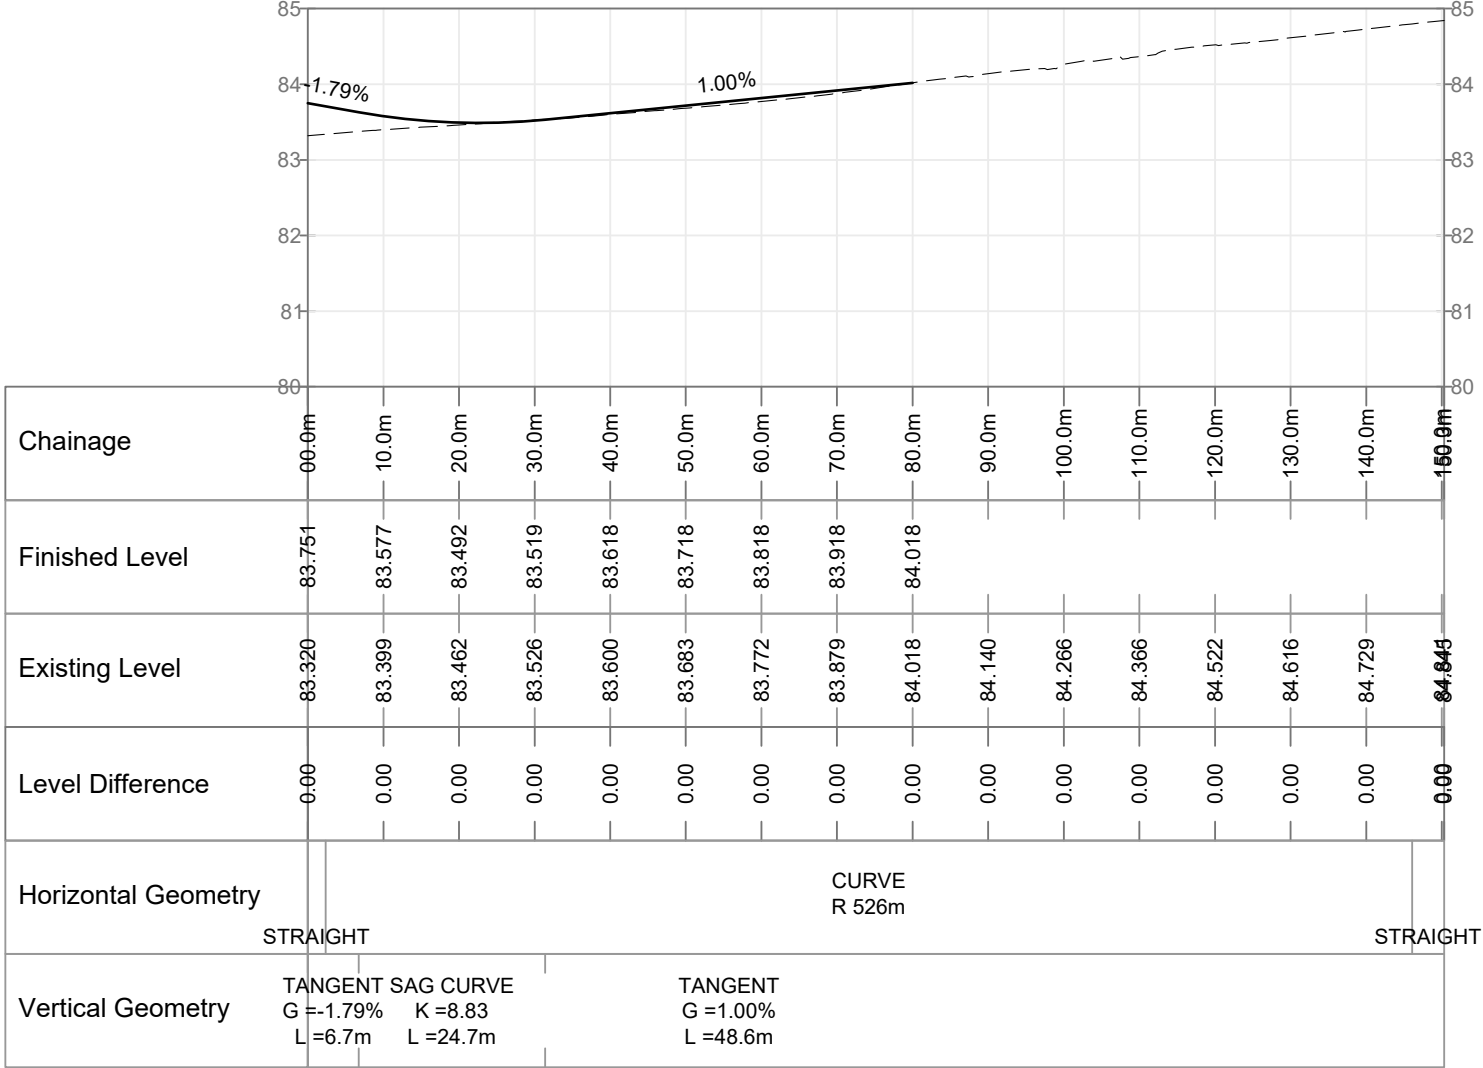

EXIT FROM ROUNDBOUT TO WESTBOUND CARRIAGEWAY

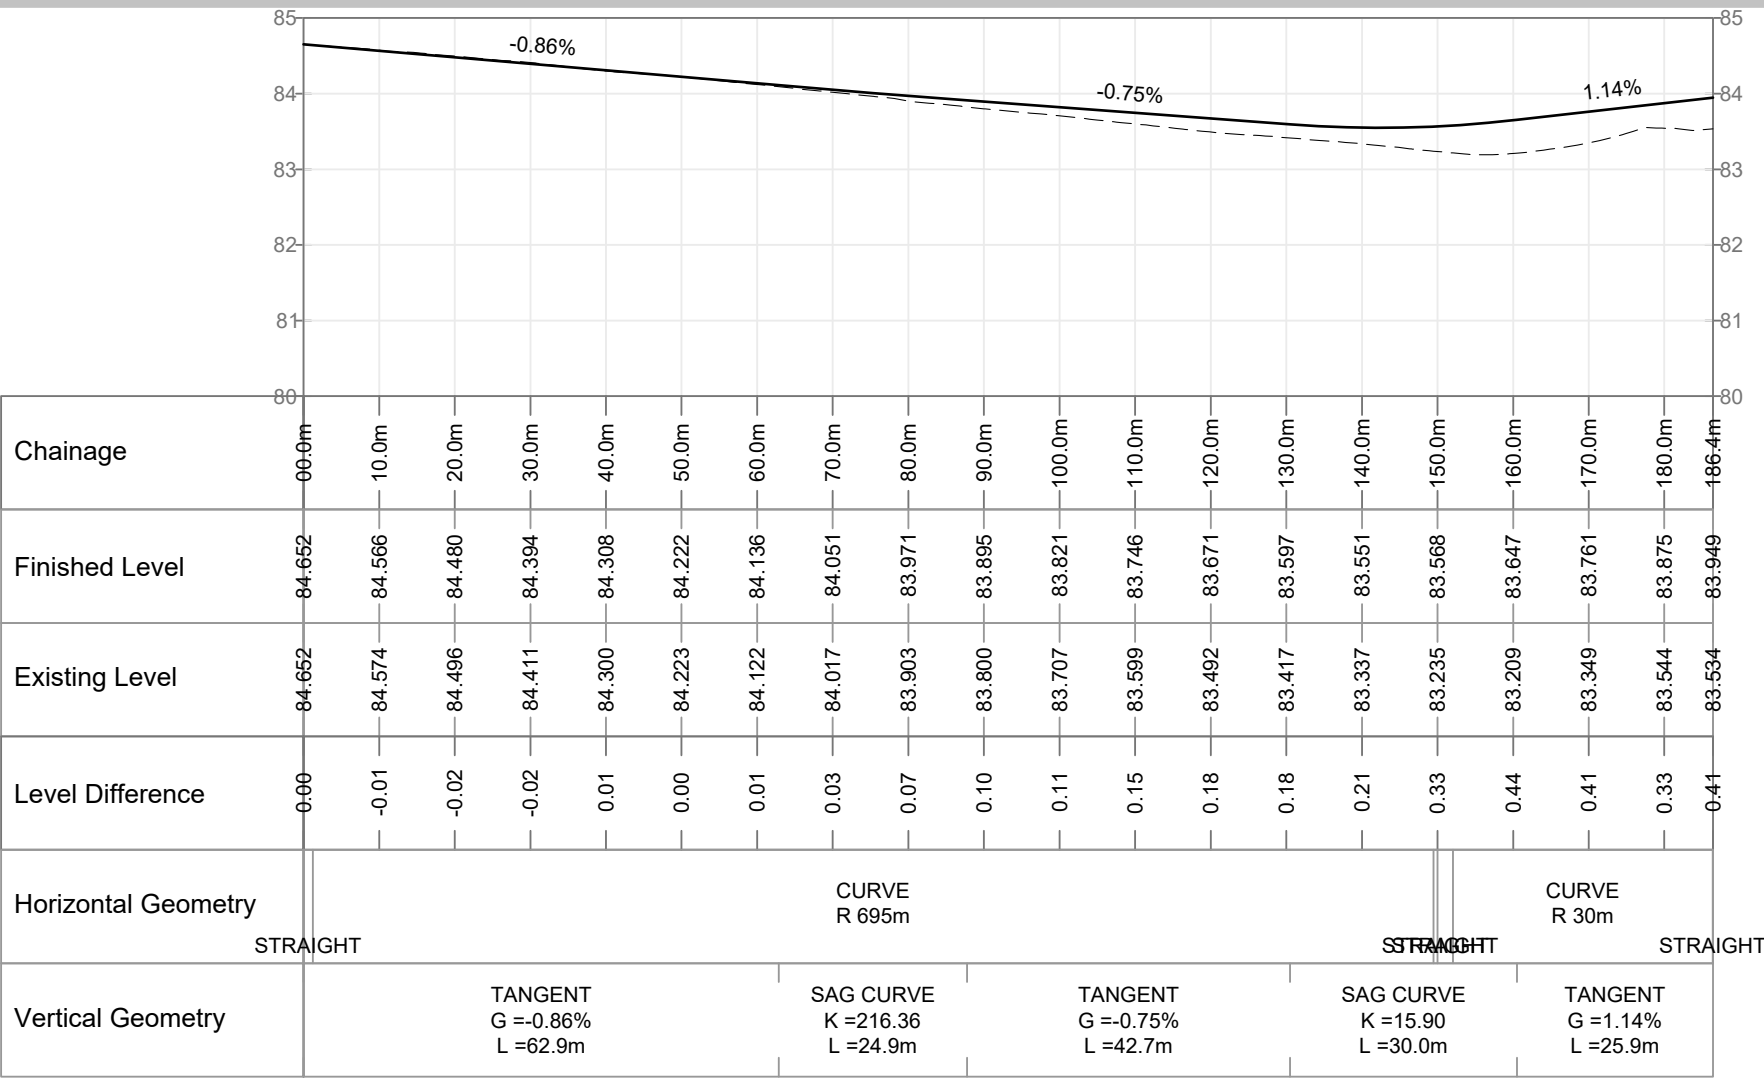

ENTRY TO ROUNDBOUT FROM EASTBOUND CARRIAGEWAY

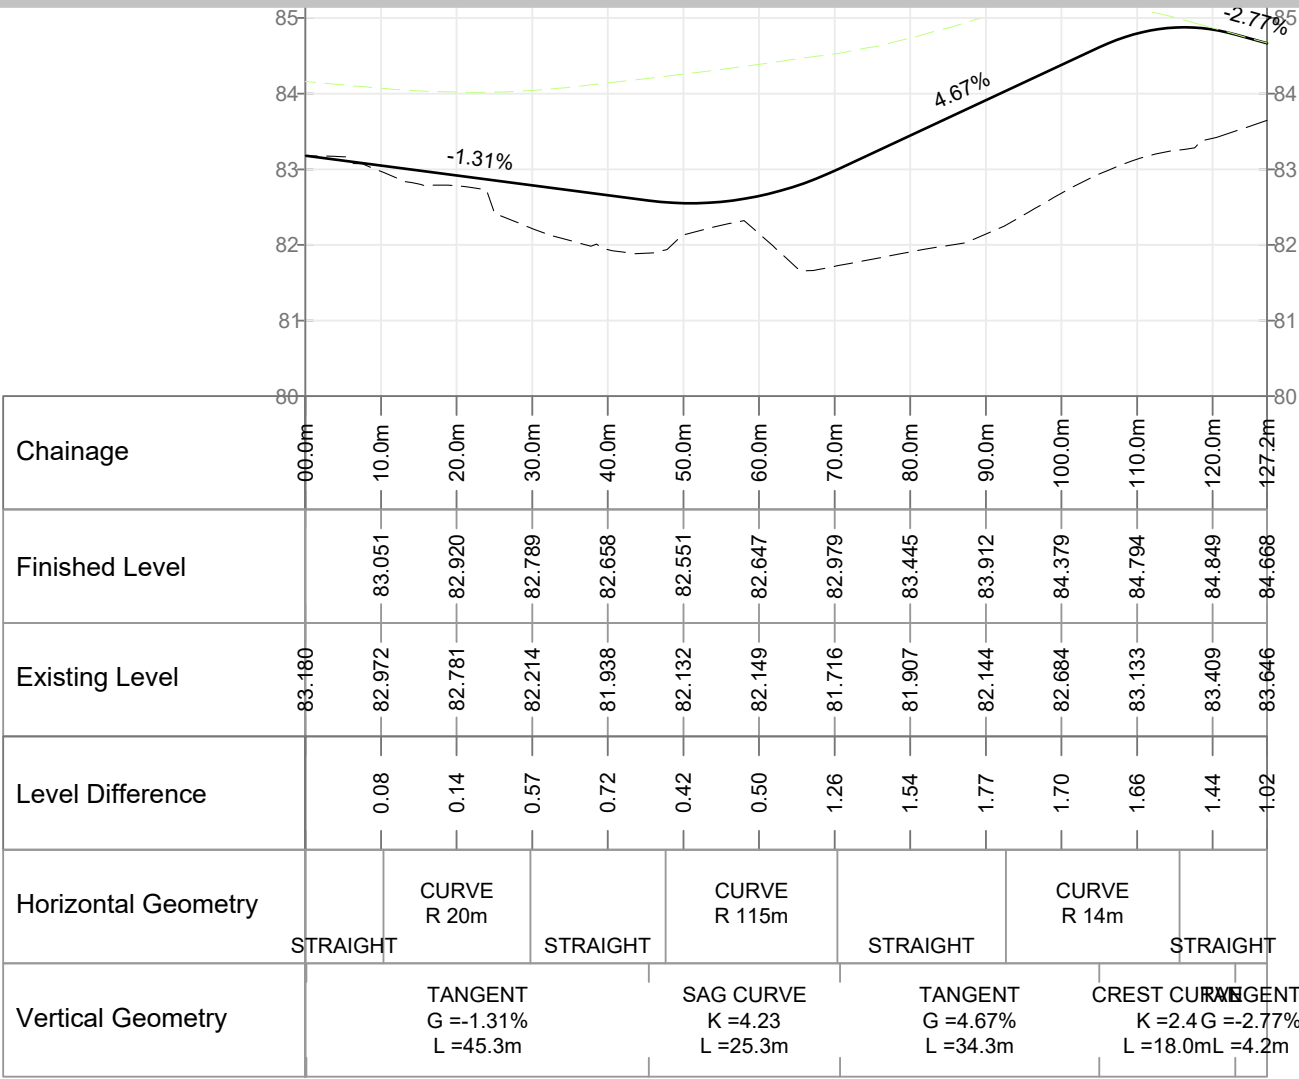

ACCOMMODATION ROAD 01

CLIENT
KILDARE COUNTY COUNCIL

STATUS
FOR PLANNING APPLICATION PURPOSES ONLY. NOT TO BE USED FOR ANY OTHER PURPOSE.

PROJECT
R445 NEWHALL JUNCTION IMPROVEMENT SCHEME

TITLE
LONGITUDINAL SECTIONS THROUGH PROPOSED ROADS

OS mapping reproduced under licence. This drawing is the property of Kilgallen and Partners. Copyright.


KILGALLEN & PARTNERS
CONSULTING ENGINEERS

WELL ROAD, KYLEMPROE, PORTLADISE
Tel: +353 (0) 78 0380, Fax: +353 (0) 78 5880
Email: info@kilgallen.ie, Web: www.kilgallen.ie

3 DANVILLE BUSINESS PARK, KILKENNY
Tel: +353 (0) 78 0380, Fax: +353 (0) 78 5880
Email: info@kilgallen.ie, Web: www.kilgallen.ie

REV	DATE	BY	DETAILS

DRAWN: SC	DRAWING NO.: 19041-C-DR-104	REV.: PL1
CHECKED: PB	SCALE: 1:100 vertical 1:1000 horiz	SIZE: A1 DATE: 08/04/21

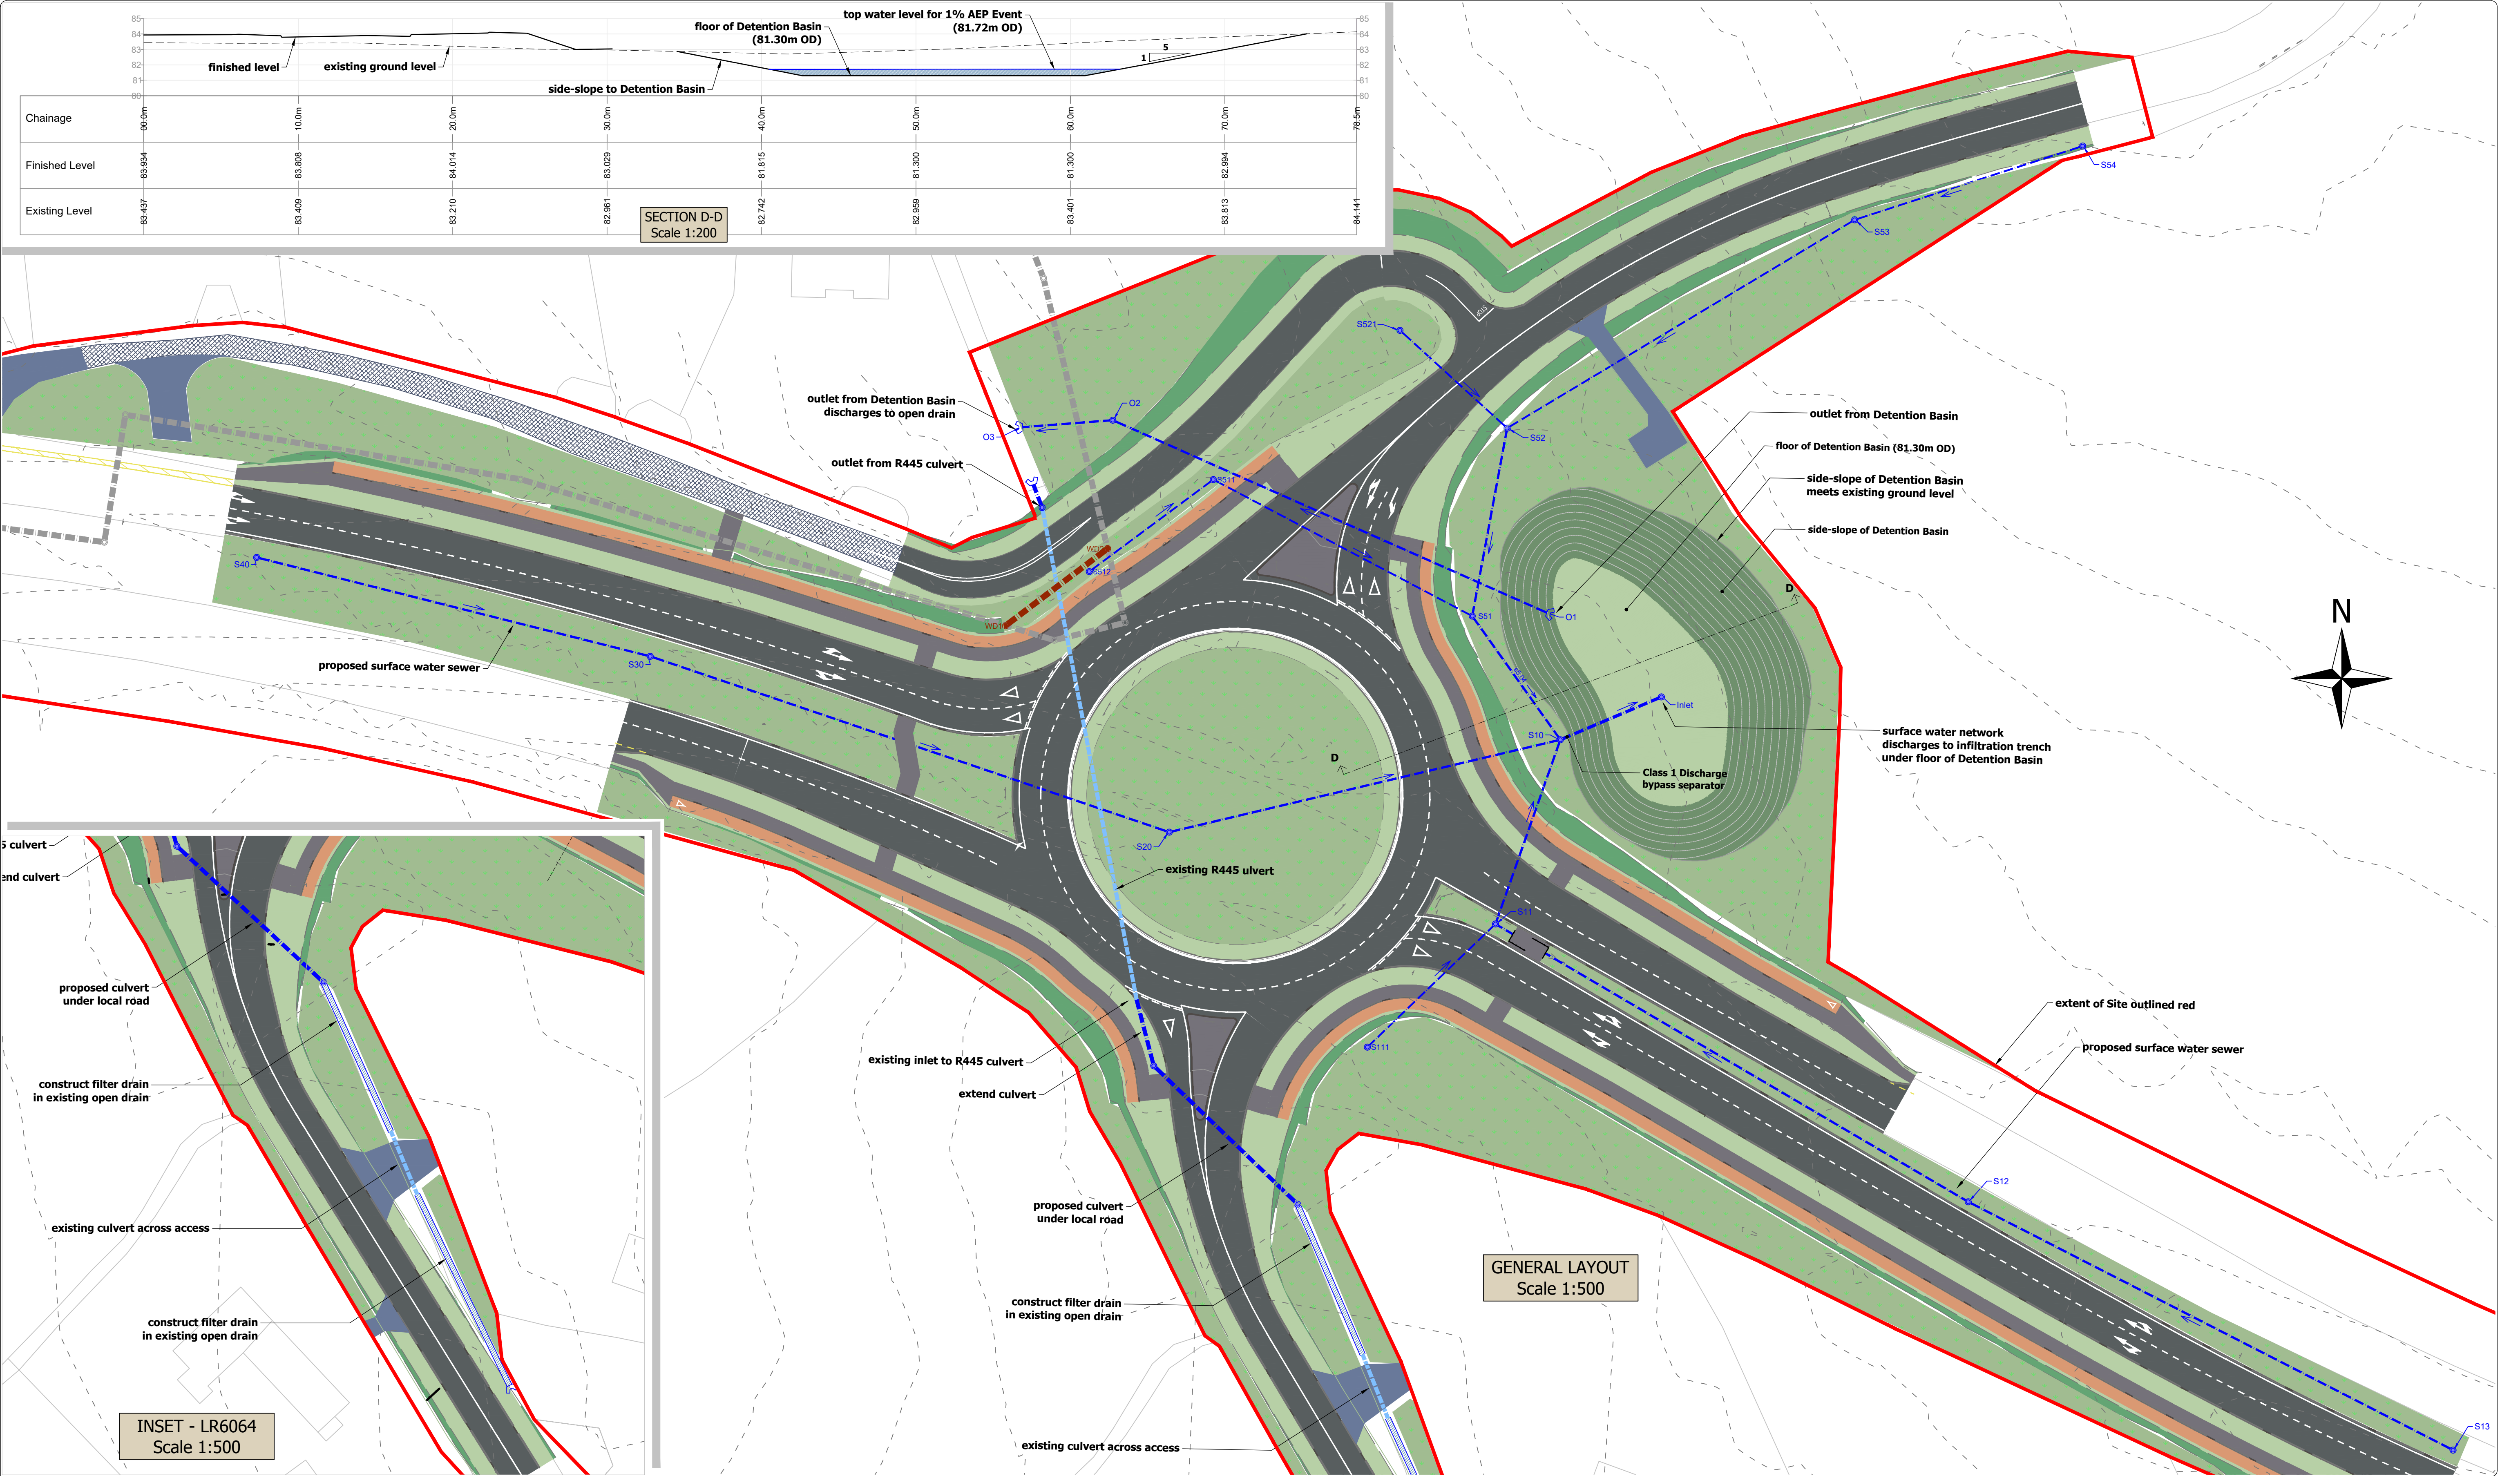

CLIENT	KILDARE COUNTY COUNCIL
STATUS	FOR PLANNING APPLICATION PURPOSES ONLY. NOT TO BE USED FOR ANY OTHER PURPOSE.
PROJECT	R445 NEWHALL JUNCTION IMPROVEMENT SCHEME
TITLE	DRAINAGE AND SERVICES

OS mapping reproduced under licence.
This drawing is the property of Kilgallen and Partners. Copyright.

KILGALLEN & PARTNERS
CONSULTING ENGINEERS

WELL ROAD, KYLEMPROE, PORTLADISE
Tel: +353 (0) 78 0280, Fax: +353 (0) 78 0280
Email: info@kilgallen.ie, Web: www.kilgallen.ie

3 DANVILLE BUSINESS PARK, KILKENNY
Tel: +353 (0) 78 0280, Fax: +353 (0) 78 0280
Email: info@kilgallen.ie, Web: www.kilgallen.ie

REV	DATE	BY	DETAILS	REV.:	PL1
DRAWN:	SC	DRAWING NO.:	19041-C-DR-501	REV.:	PL1
CHKD:	PB	SCALE:	1:500 @ A1	SIZE:	A1
				DATE:	08/04/21