


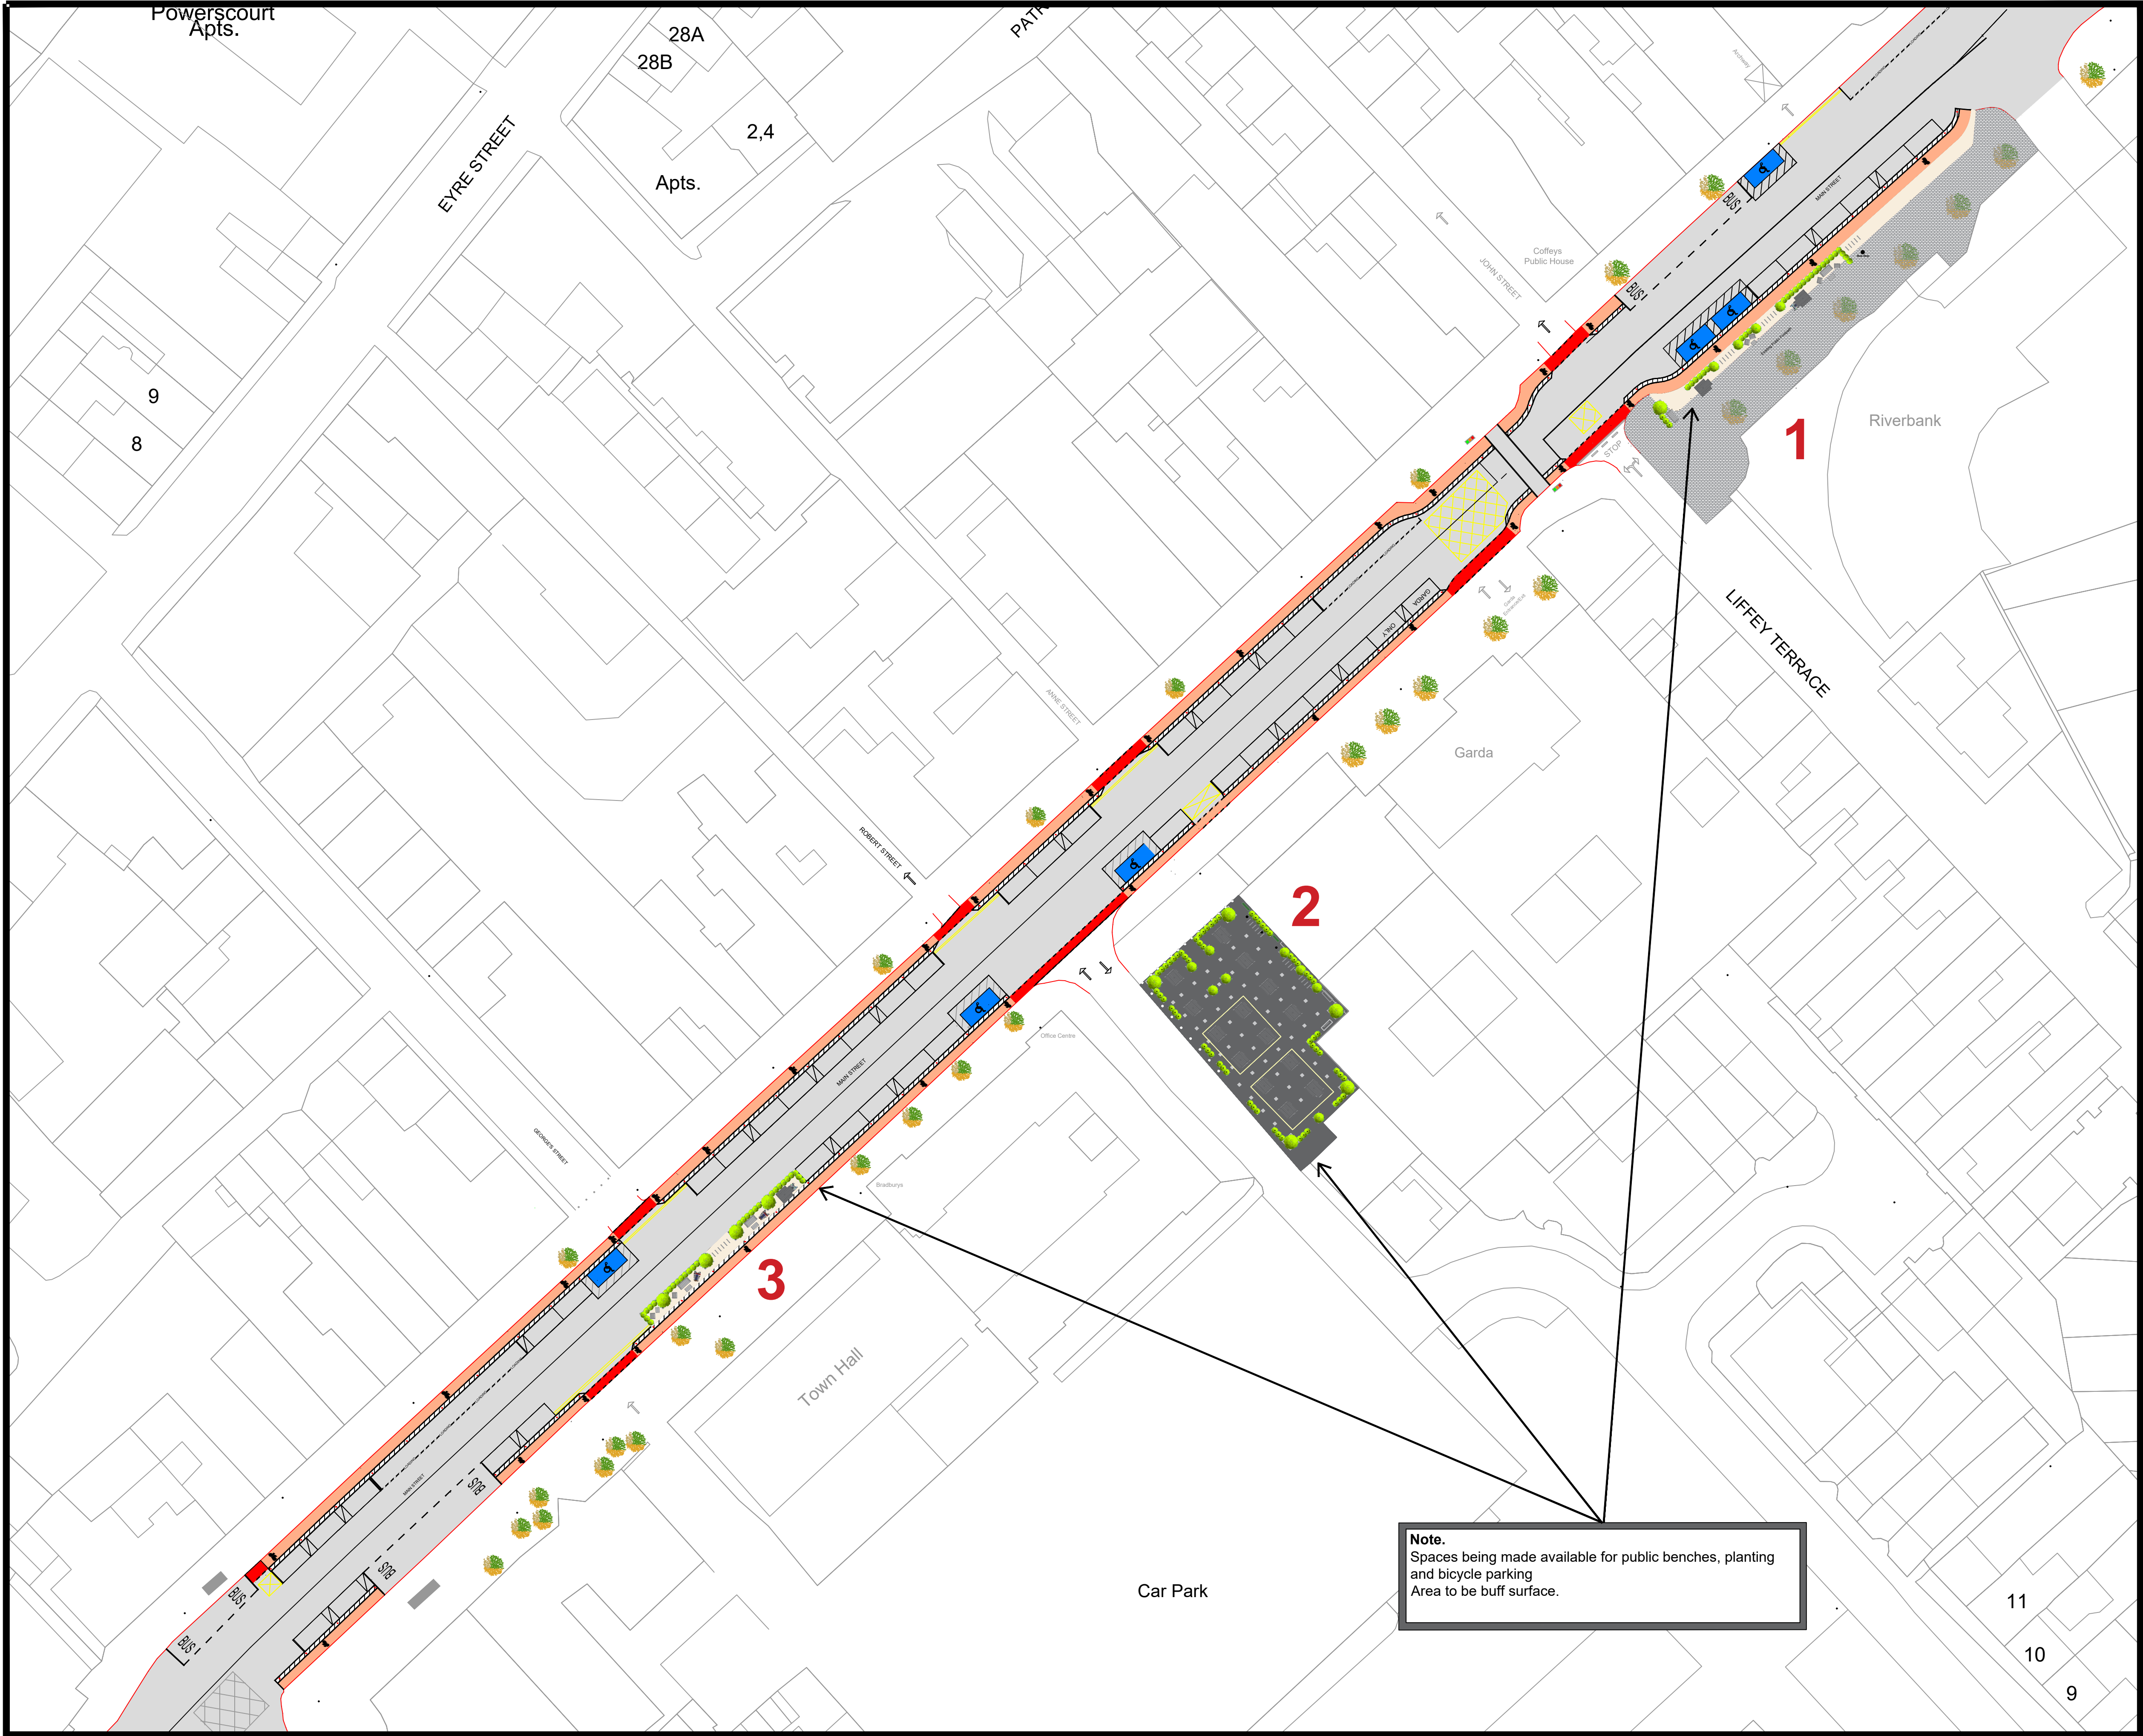

Notes:

- No dimensions to be scaled from this drawing.
- All sizes to be checked on site and any discrepancies to be reported to the engineer.

Legend:

1.5m x 1.5m x 1m Corten steel or painted timber planters subject to later agreement

1m x 1m x 1m Corten steel or painted timber planter subject to later agreement

2m x 600mm x 500mm Corten steel or painted timber planter subject to later agreement

2000mm x 1400mm Wheelchair Accessible Timber Picnic Table (painted RAL 7035)

700mm x 1600mm Timber Park Bench with straight back (painted RAL 7035)

700mm x 600mm Timber Seat to match bench style (painted RAL 7035)

900mm x 450mm Timber Coffee Style Table (painted RAL 7035)

600mm x 450mm Timber End Table (painted RAL 7035)

Shannon bicycle stand

Existing bench to be sanded and cleaned down and painted grey (RAL 7035)

Hard surface build-out in buff colour, level with footpath and kerbing to edges (to later detail)

Note:
Designs, colours and sizes are indicative only and subject to discussion and availability

4	14/10/21	Public Realm Design Included	
3	27/09/21	Reduced Carriageway Width to 3.0m	
2	15/09/21	Line Marking and Public Realm info included	
1	05/07/21	Street survey by J.McConnon (KCC)	

No.	Date	Issue / Revision	Chkd.

Project:

Proposed Cycling Infrastructure Plan.

NTA Additional Outdoor Infrastructure Project.

at/:

Main Street - Newbridge - Co. Kildare

Dwg. Title:

Site Identification Map

Street Plan proposal (Cycling Infrastructure)

Dwg. No.	E500/08	Rev.	Stage:
			Section 08

Date:	15/09/21	Scale:	N.S
Drawn:	P.Kinsella	Approved:	D.McCormack

	PART VII	TENDER	CONTRACT
--	----------	--------	----------

Roads Transportation and Public Safety Dept.
Roads Design Office
Senior Engineer - Mr. Donal Hodgins, BA, BAI, MEl, C.Eng
Kildare County Council, Comhairle Chontae Chill Dara
Aras Chill Dara, Devoy Park, Naas, Co.Kildare
T:+353-45-980424 F:+353-45-980420 E: roads@kildarecoco.ie

Site Identification Map - Main Street, Newbridge