
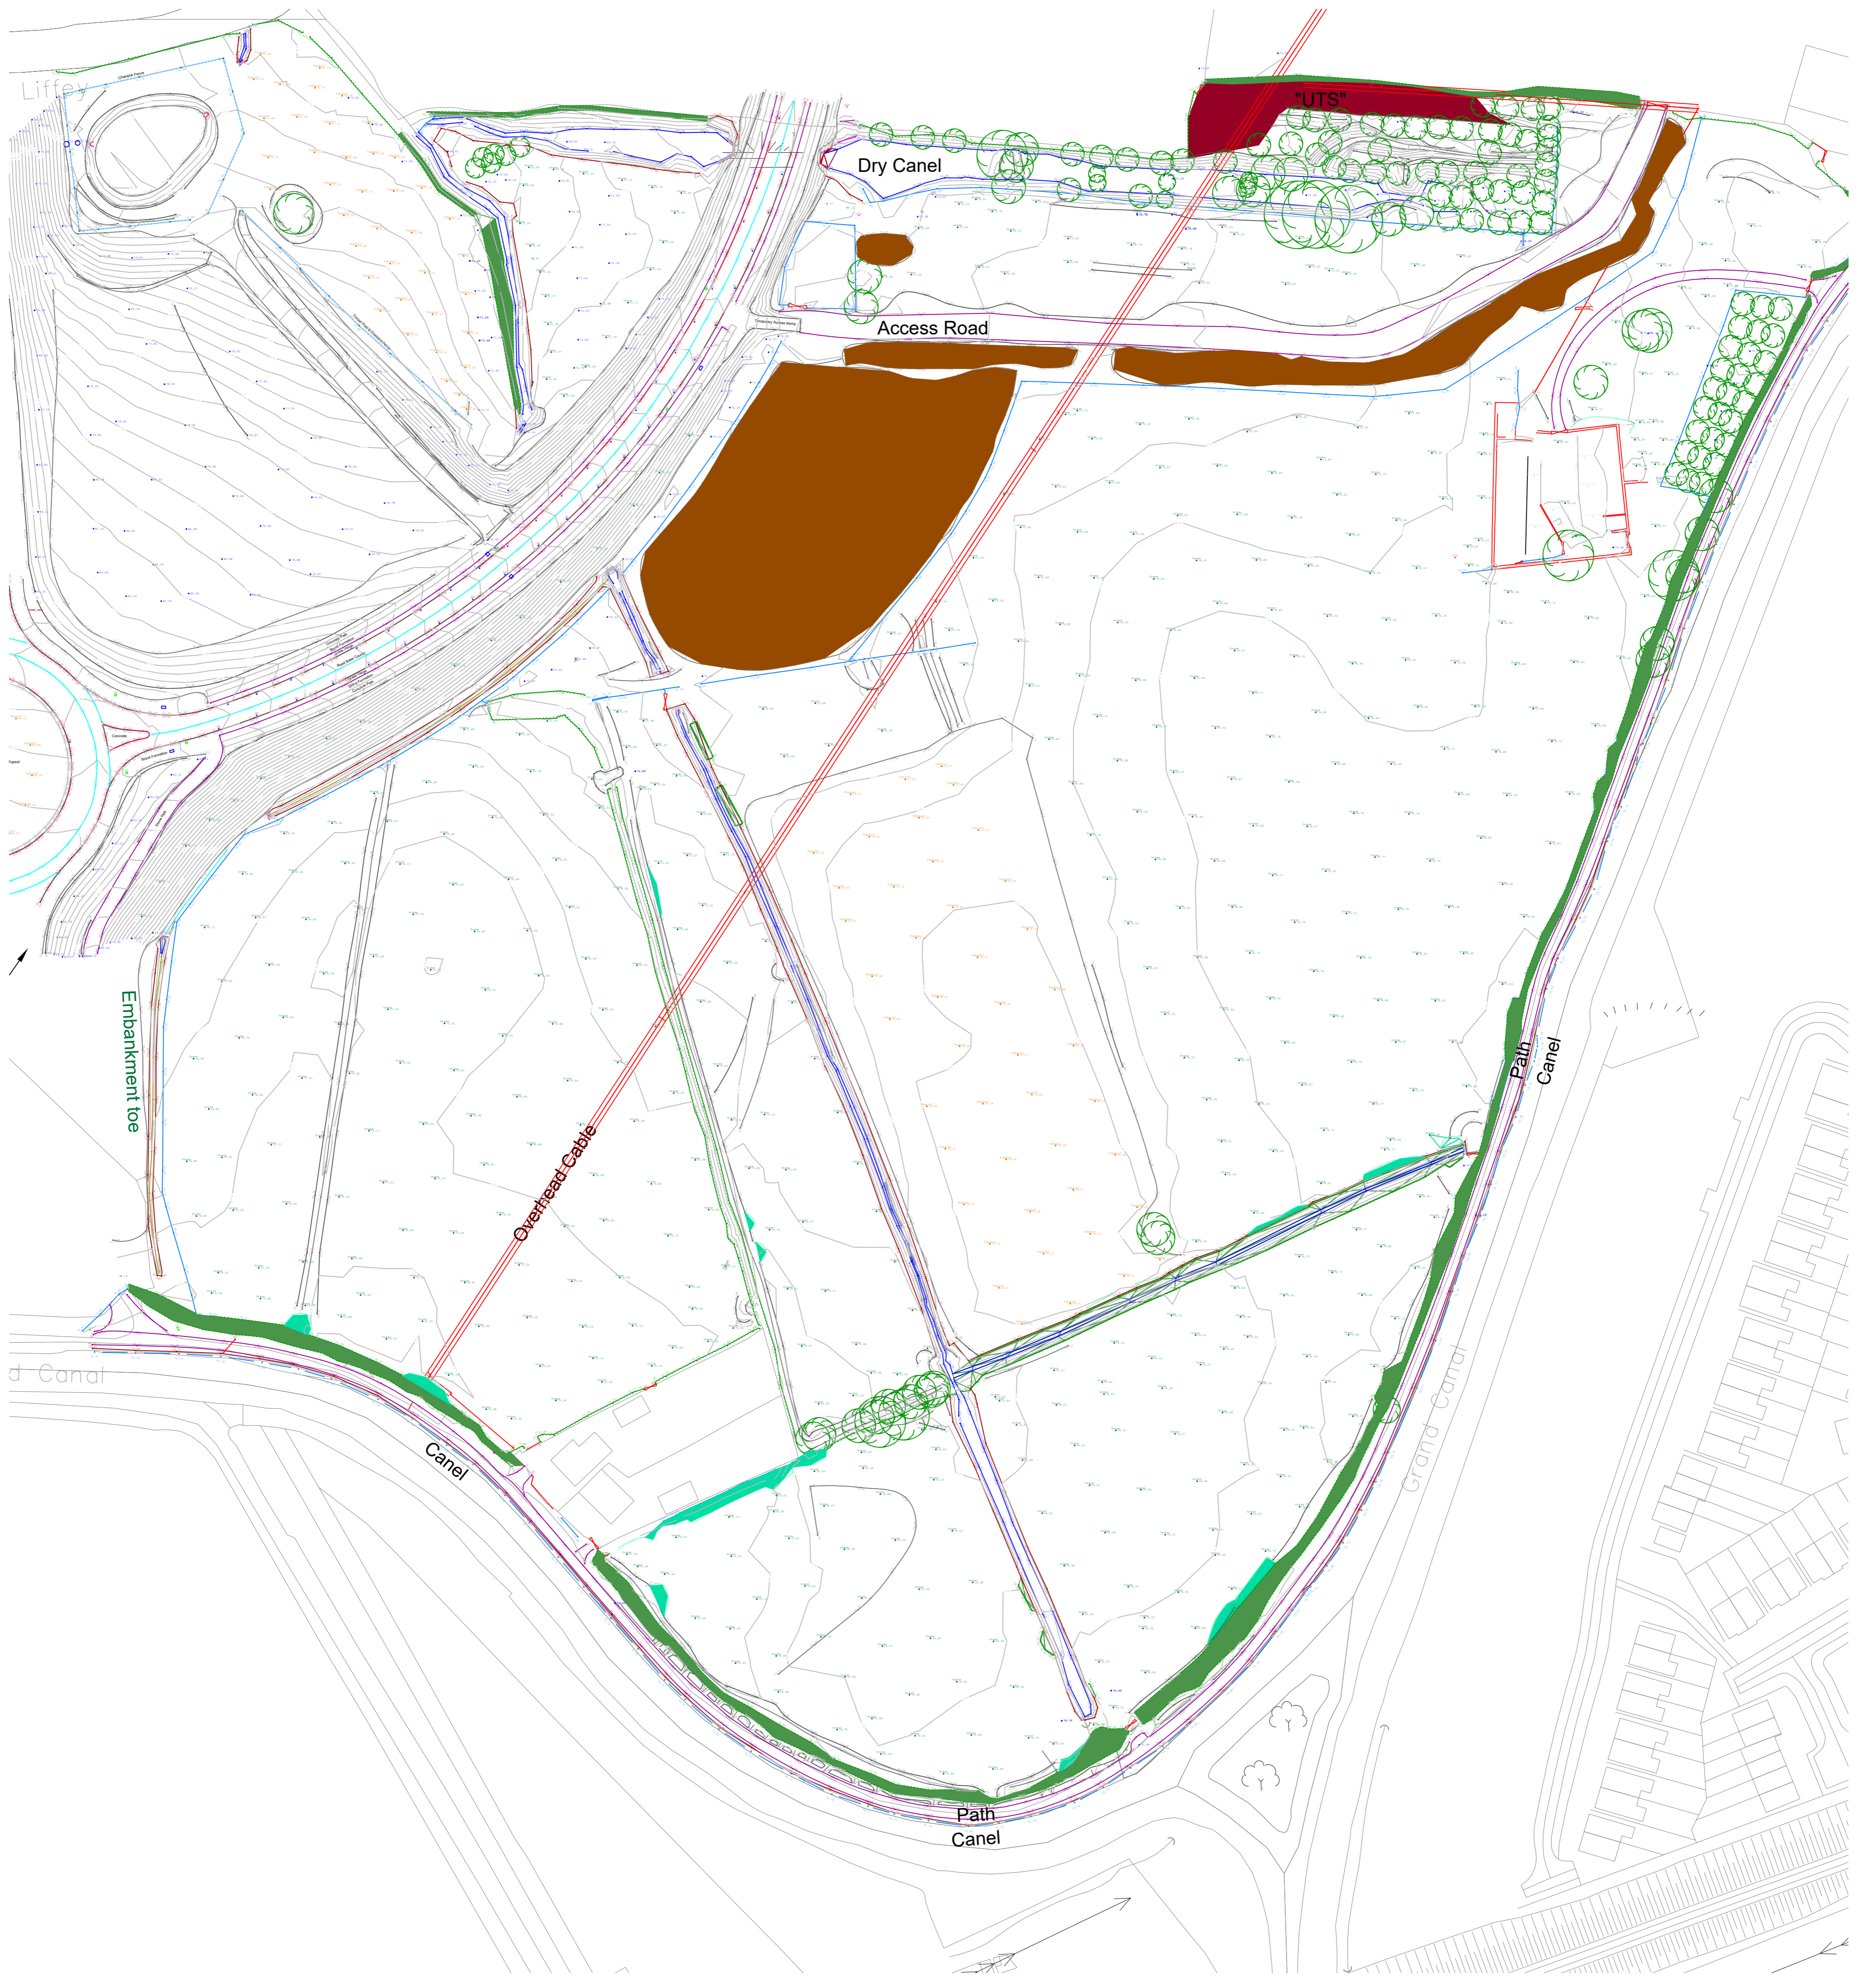


**GENERAL NOTES:**

1. REFER TO ARCHITECTS DRAWINGS FOR ALL SITE & APPLICATION BOUNDARIES
2. THIS DRAWING IS TO BE READ IN CONJUNCTION WITH ALL OTHER RELEVANT ENGINEER'S DRAWINGS AND SPECIFICATIONS
3. USE FIGURED DIMENSIONS ONLY. DO NOT SCALE
4. FOR ALL FLOOR LEVELS, ROAD LEVELS & ALL EXTERNAL YARD / GARDEN LEVELS REFER TO ARCHITECT'S DRAWINGS
5. REFER TO SURVEY DRAWINGS FOR EXISTING SERVICES LAYOUTS AND MANHOLE INFORMATION

**SURVEY NOTES**

- TOPOGRAPHICAL SURVEY BASED ON EXISTING LEVELS FROM 3rd PARTY SPECIALIST. DOB & ASSOCIATES TAKES NO RESPONSIBILITY FOR ACCURACY OF SURVEY INFORMATION.
- MAIN CONTRACTOR TO ESTABLISH INDEPENDENTLY ORDNANCE DATUM ON SITE FOR LEVELS TO MAINLINE DATUM AND CO-ORDINATES FOR SETTING OUT TO NATIONAL GRID.

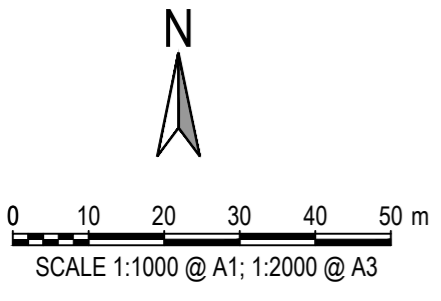

**ISSUED FOR INFORMATION**

LEGEND	
169.13 --- 169.13	Drain Bottom
169.13 --- 169.13	Road Edge line
169.13 --- 169.13	Verge line
169.13 --- 169.13	Face of Hedge line
169.13 --- 169.13	Hedge / Approximate Centre Line
169.13 --- 169.13	Contour Levels February 2019
169.13 --- 169.13	Overhead Cable
169.13 --- 169.13	Track / Path
169.13 --- 169.13	Line Marking
169.13 --- 169.13	Post and Rail Fence
169.13 --- 169.13	Fence
169.13 --- 169.13	Barb Wire Fence
169.13 --- 169.13	Tactile Paving
169.13 --- 169.13	Wall line
169.13 --- 169.13	Building Line
169.13 --- 169.13	Top of Bank Break Line
169.13 --- 169.13	Bottom of Bank Break Line
169.13 --- 169.13	Concrete
169.13 --- 169.13	Bottom of Kerb (Road)
169.13 --- 169.13	Top of Kerb
Gate	Gate
E.P	Eir Pole
E.P	Electricity Pole
LP	Public Light Pole
SP	Sign Post
RS	Road Sign
EL +63.58	Eve Level
RL +66.42	Ridge Level
PL +61.36	Plinth Level
FL	Floor Level
Cill 1st +65.01	First floor Cill Level
SL +60.90	Spot Level
Tree	Tree
Foul Manhole	Foul Manhole
Storm Manhole	Storm Manhole
Circular Manhole cover	Circular Manhole cover
Square Manhole cover	Square Manhole cover
Eir Chamber	Eir Chamber
Chamber (NOT IDENTIFIED)	Chamber (NOT IDENTIFIED)
Water Meter	Water Meter
Gully	Gully
Fire Hydrant	Fire Hydrant
Air Valve	Air Valve
Sluice Valve	Sluice Valve
Marker Post	Marker Post
Tree Top Level	Tree Top Level
Hedge Top Level	Hedge Top Level
Soil Stockpile (UTS) Unable to Survey	Soil Stockpile (UTS) Unable to Survey
Hedge	Hedge

S1.P03	ISSUED FOR INFORMATION	14.10.2021	JM	AL
S1.P02	ISSUED FOR INFORMATION	15.09.2021	JM	AL
S1.P01	ISSUED FOR INFORMATION	16.06.2021	JM	AL
Rev.	Note	Date	Drawn	Check

**DONNACHADH O'BRIEN & ASSOCIATES CONSULTING ENGINEERS**

UNIT 5C  
ELM HOUSE  
MILLENNIUM PARK  
NAAS  
CO. KILDARE

PHONE  
+353 45 984 042

INFO@DOBRIEN-ENGINEERS.IE  
WWW.DOBRIEN-ENGINEERS.IE

Client:	KILDARE COUNTY COUNCIL			
Project:	SALLINS PARK			
Drawing Title:	TOPOGRAPHICAL SURVEY			
Drawn By:	Checked By:	Approved By:	Date:	Scale:
JM	AL	DOB	JUNE '21	1:1000
Project Number:	Drawing Number:	Status Code:	Rev Number:	
DOBA2018	SALLPARK-DOB-00-SI-DR-C-0010	S2	P03	