


+73.75  
GAA Full Size  
90 x 145M  
GAA Min Full Size  
85 x 140M

+74.25  
GAA Full Size  
90 x 145M

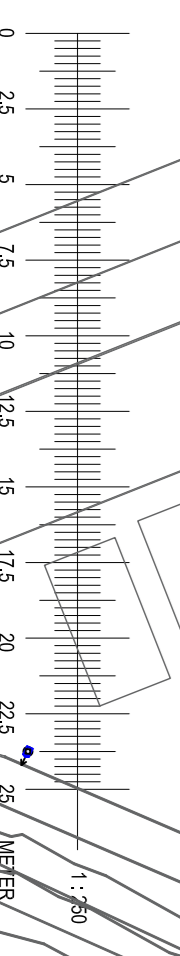

RELEVANT AREA 2 - CALCULATED LUX LEVELS  
ARE COMPLIANT TO CLASS P3 - EN13201-2015

- Key & Luminaire Data**
- Luminaire A on 6 mtr Column  
Luminaire A Faro 720 LED 500mA  
3000K 500mA 30W MF 0.90  
Efficacy 135  
Emission 2328  
Emission 0.17  
Emission 10.83
  - Luminaire B on 8 mtr Column  
Luminaire B Faro 20W Lamp  
10 LED 20W 350mA 3000K MF 0.90  
Emission 19W 3000K MF 0.90
  - Luminaire C on 6 mtr Column  
Luminaire C Philips Tomglyow
  - Photometric Centre

THIS DRAWING IS NOT TO BE READ IN ISOLATION BUT TO BE USED IN CONJUNCTION WITH OTHER PROJECT DRAWINGS. SPECIFICATIONS, CALCULATION DATA, ANALYSIS, REPORTS AND/OR DATA. STATUS: #DRAWING#REVIEW# GENERAL INFORMATION # PLANNING # SCHEME/CONCEPT DESIGN # DETAIL DESIGN # TENDER # CONSTRUCTION # AS-BUILT/CONSTRUCTED.

**PLANNING**

|              |                  |                                      |                               |
|--------------|------------------|--------------------------------------|-------------------------------|
| 6002         | DATE: 2021-10-06 | PUBLIC LIGHTING - INNER ROADS 2 OF 4 | Sallins Park development plan |
|              | DRAWN BY: DKP    |                                      |                               |
| GROUND FLOOR | A1               | DKPartnership                        |                               |

| COMMENTS / NOTES | DATE | BY  | REVISION   |
|------------------|------|-----|------------|
| X                | 201  | 214 | 2021-10-06 |
|                  |      |     | 1#         |