


THIS DRAWING IS NOT TO BE READ IN ISOLATION BUT TO BE USED/READ IN CONJUNCTION WITH ALL OTHER PROJECT DRAWINGS, SPECIFICATIONS, CALCULATION DATA, ANALYSIS REPORTS AND/OR DATA. STATUS: #=DRAFT/FORREVIEW, G=GENERAL/INFORMATION, P=PLANNING, S=SCHEME/CONCEPT DESIGN, D=DETAIL DESIGN, T=TENDER, C=CONSTRUCTION, A=AS-BUILD/CONSTRUCTED.

**PLANNING**

<b>6003</b>		<b>PUBLIC LIGHTING - AREA 3 OF 4</b>	
PROJECT TITLE	DATE	STATUS	DATE
GROUND FLOOR	2021-10-06	1#	
<b>Sallins Park development plan</b>			
Sallins, Co. Wick		Kilshannock Strand	

00 353 001 1 613 1980  
 info@dkipartnership.com  
 www.dkipartnership.com

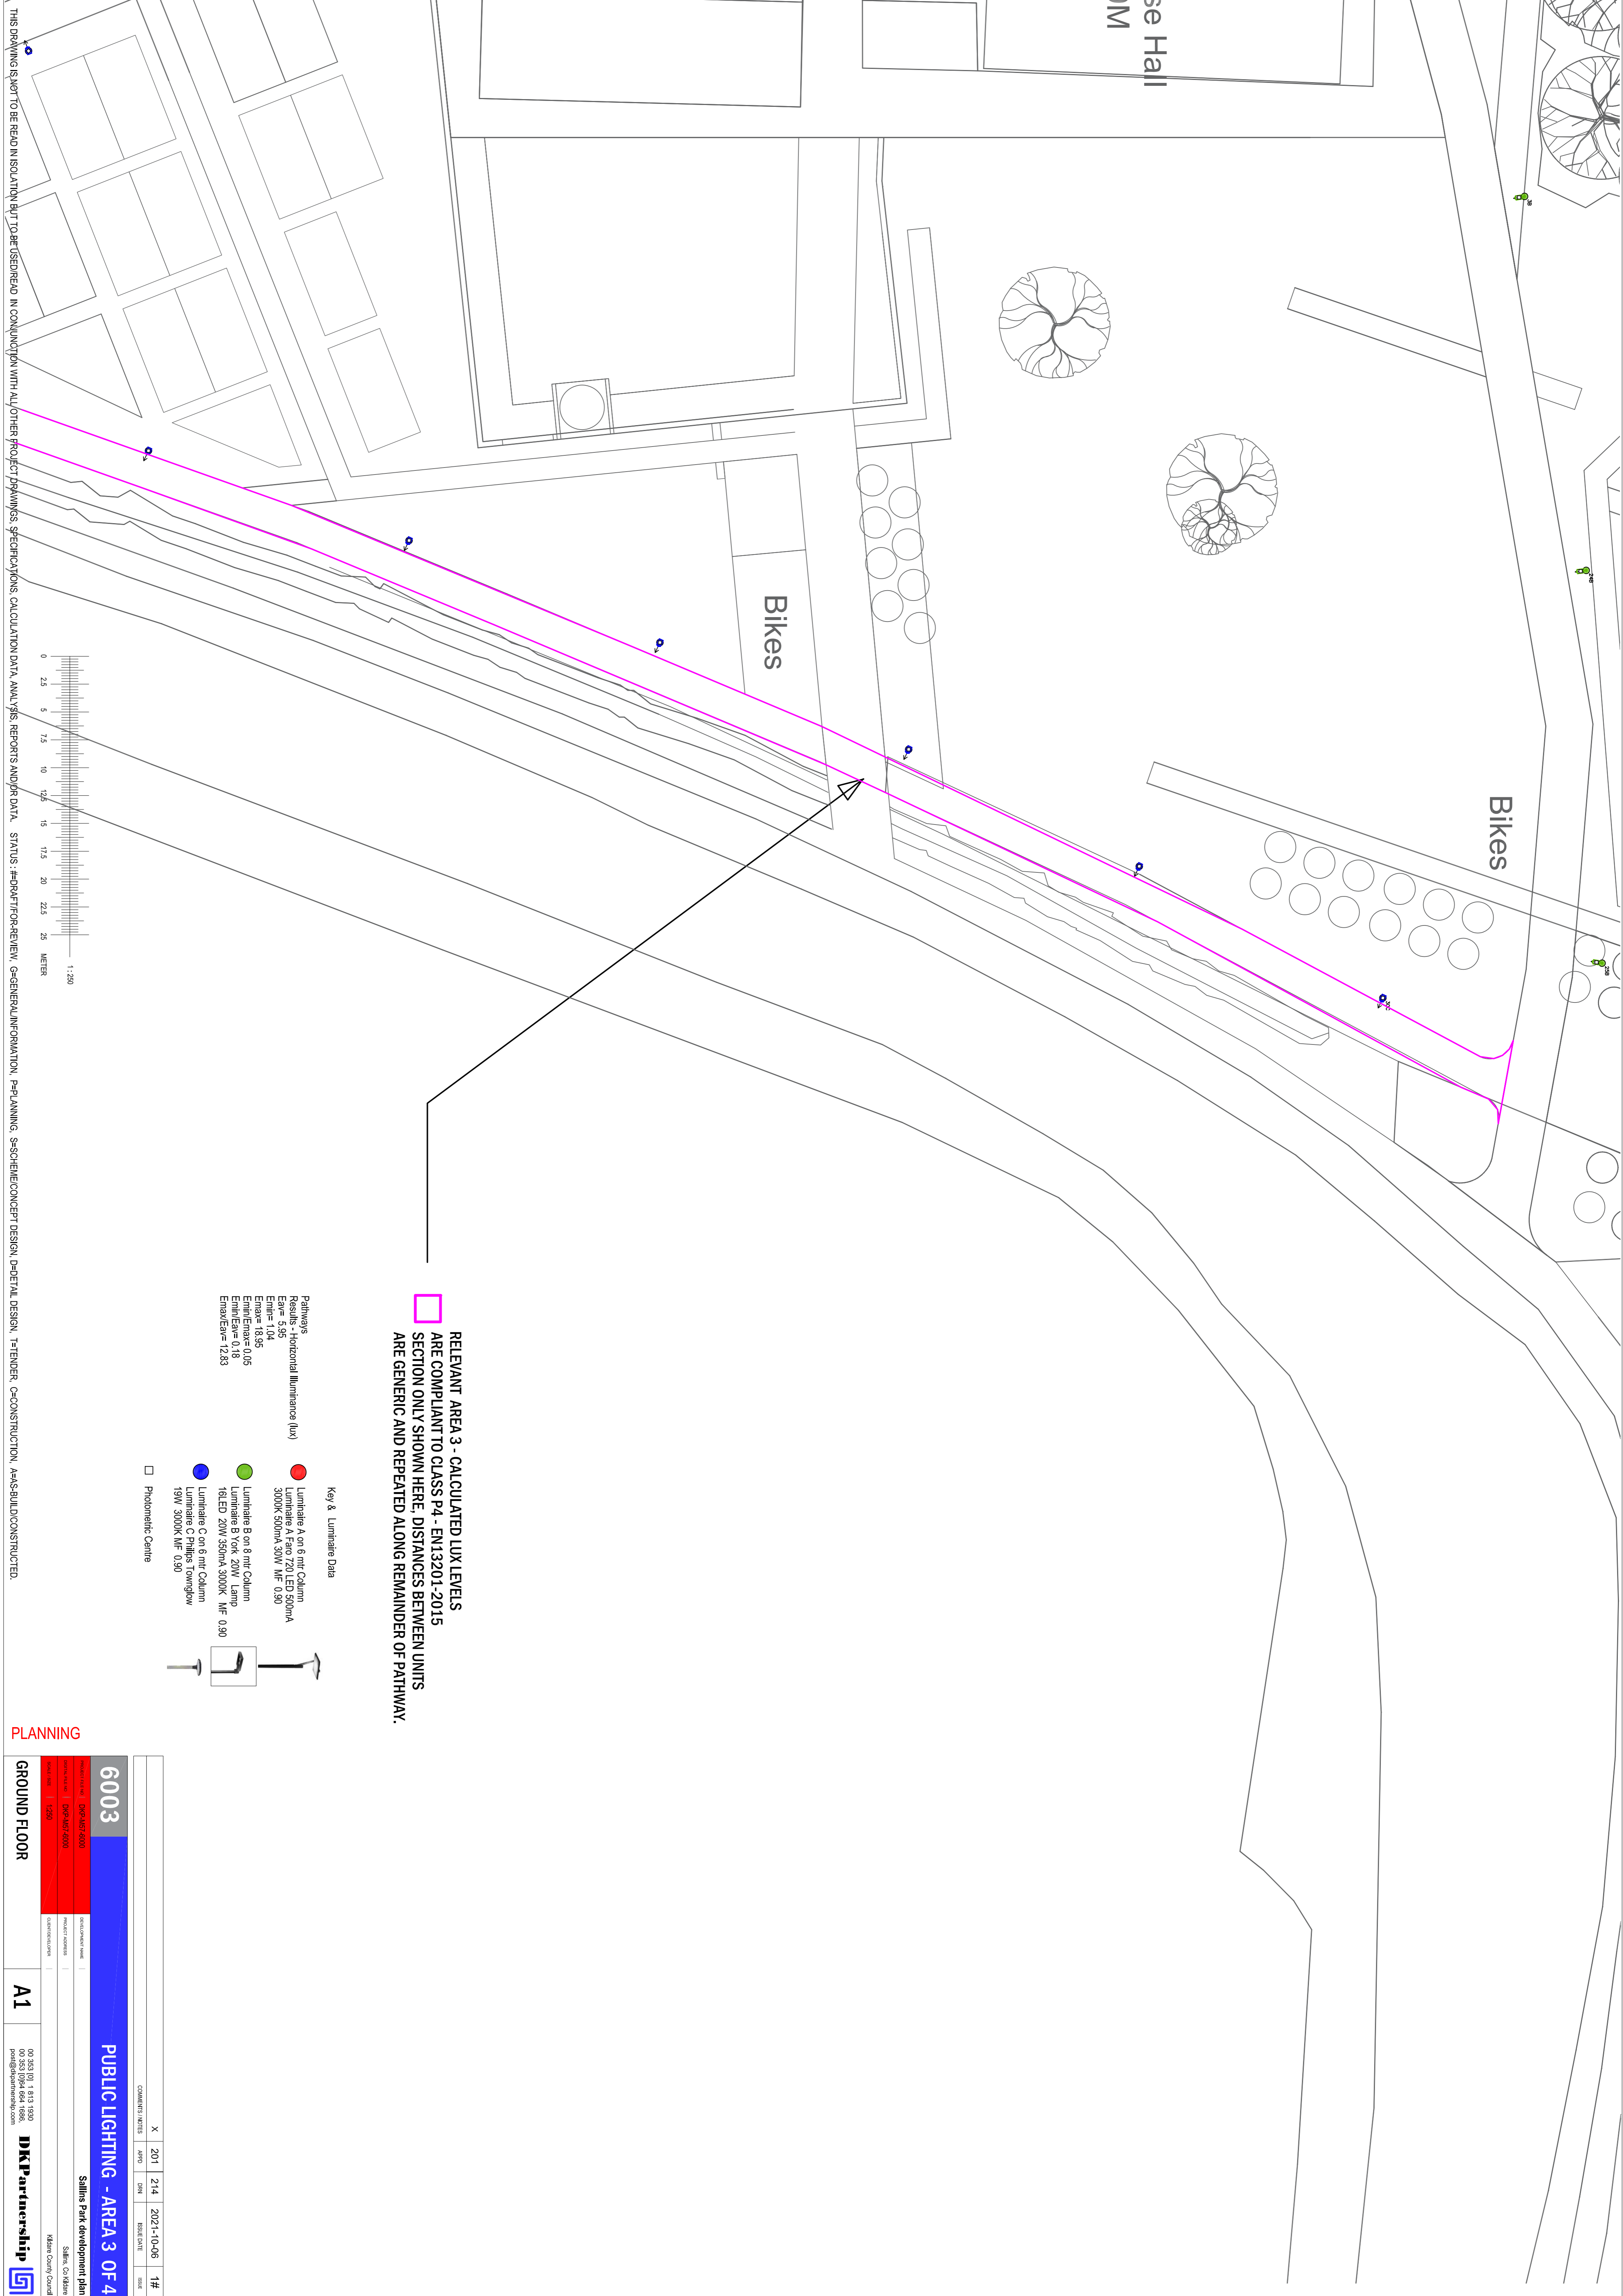

**RELEVANT AREA 3 - CALCULATED LUX LEVELS**  
 ARE COMPLIANT TO CLASS P4 - EN13201-2015  
 SECTION ONLY SHOWN HERE, DISTANCES BETWEEN UNITS  
 ARE GENERIC AND REPEATED ALONG REMAINDER OF PATHWAY.

- Key & Luminaire Data**
- Luminaire A on 5 mtr Column  
 Luminaire A Fano 720 LED 500mA  
 3000K 500mA 30W MF 0.90  
 Effic= 5.95  
 Empr= 1.04  
 Emaw= 18.93
  - Luminaire B on 8 mtr Column  
 Luminaire B Fano 20W Lamp  
 10 LED 20W 350mA 3000K MF 0.90  
 Effic= 18.93  
 Empr= 0.18  
 Emaw= 12.83
  - Luminaire C on 5 mtr Column  
 Luminaire C Philips Townglow  
 19W 3000K MF 0.90
  - Photometric Centre



THIS DRAWING IS NOT TO BE READ IN ISOLATION BUT TO BE USED/READ IN CONJUNCTION WITH ALL OTHER PROJECT DRAWINGS, SPECIFICATIONS, CALCULATION DATA, ANALYSIS REPORTS AND/OR DATA. STATUS: #=DRAFT/FORREVIEW, G=GENERAL/INFORMATION, P=PLANNING, S=SCHEME/CONCEPT DESIGN, D=DETAIL DESIGN, T=TENDER, C=CONSTRUCTION, A=AS-BUILD/CONSTRUCTED.