

# Kilcullen Market Square

SK05 Hard Materials & Delineation Jan 2022

(Subject to agreement at detailed design stage)




Indicative national examples of controlled and uncontrolled crossings possible. Detail of crossings to be determined at detail design stage.



Contemporary Seating



Resin bonded aggregate to river path

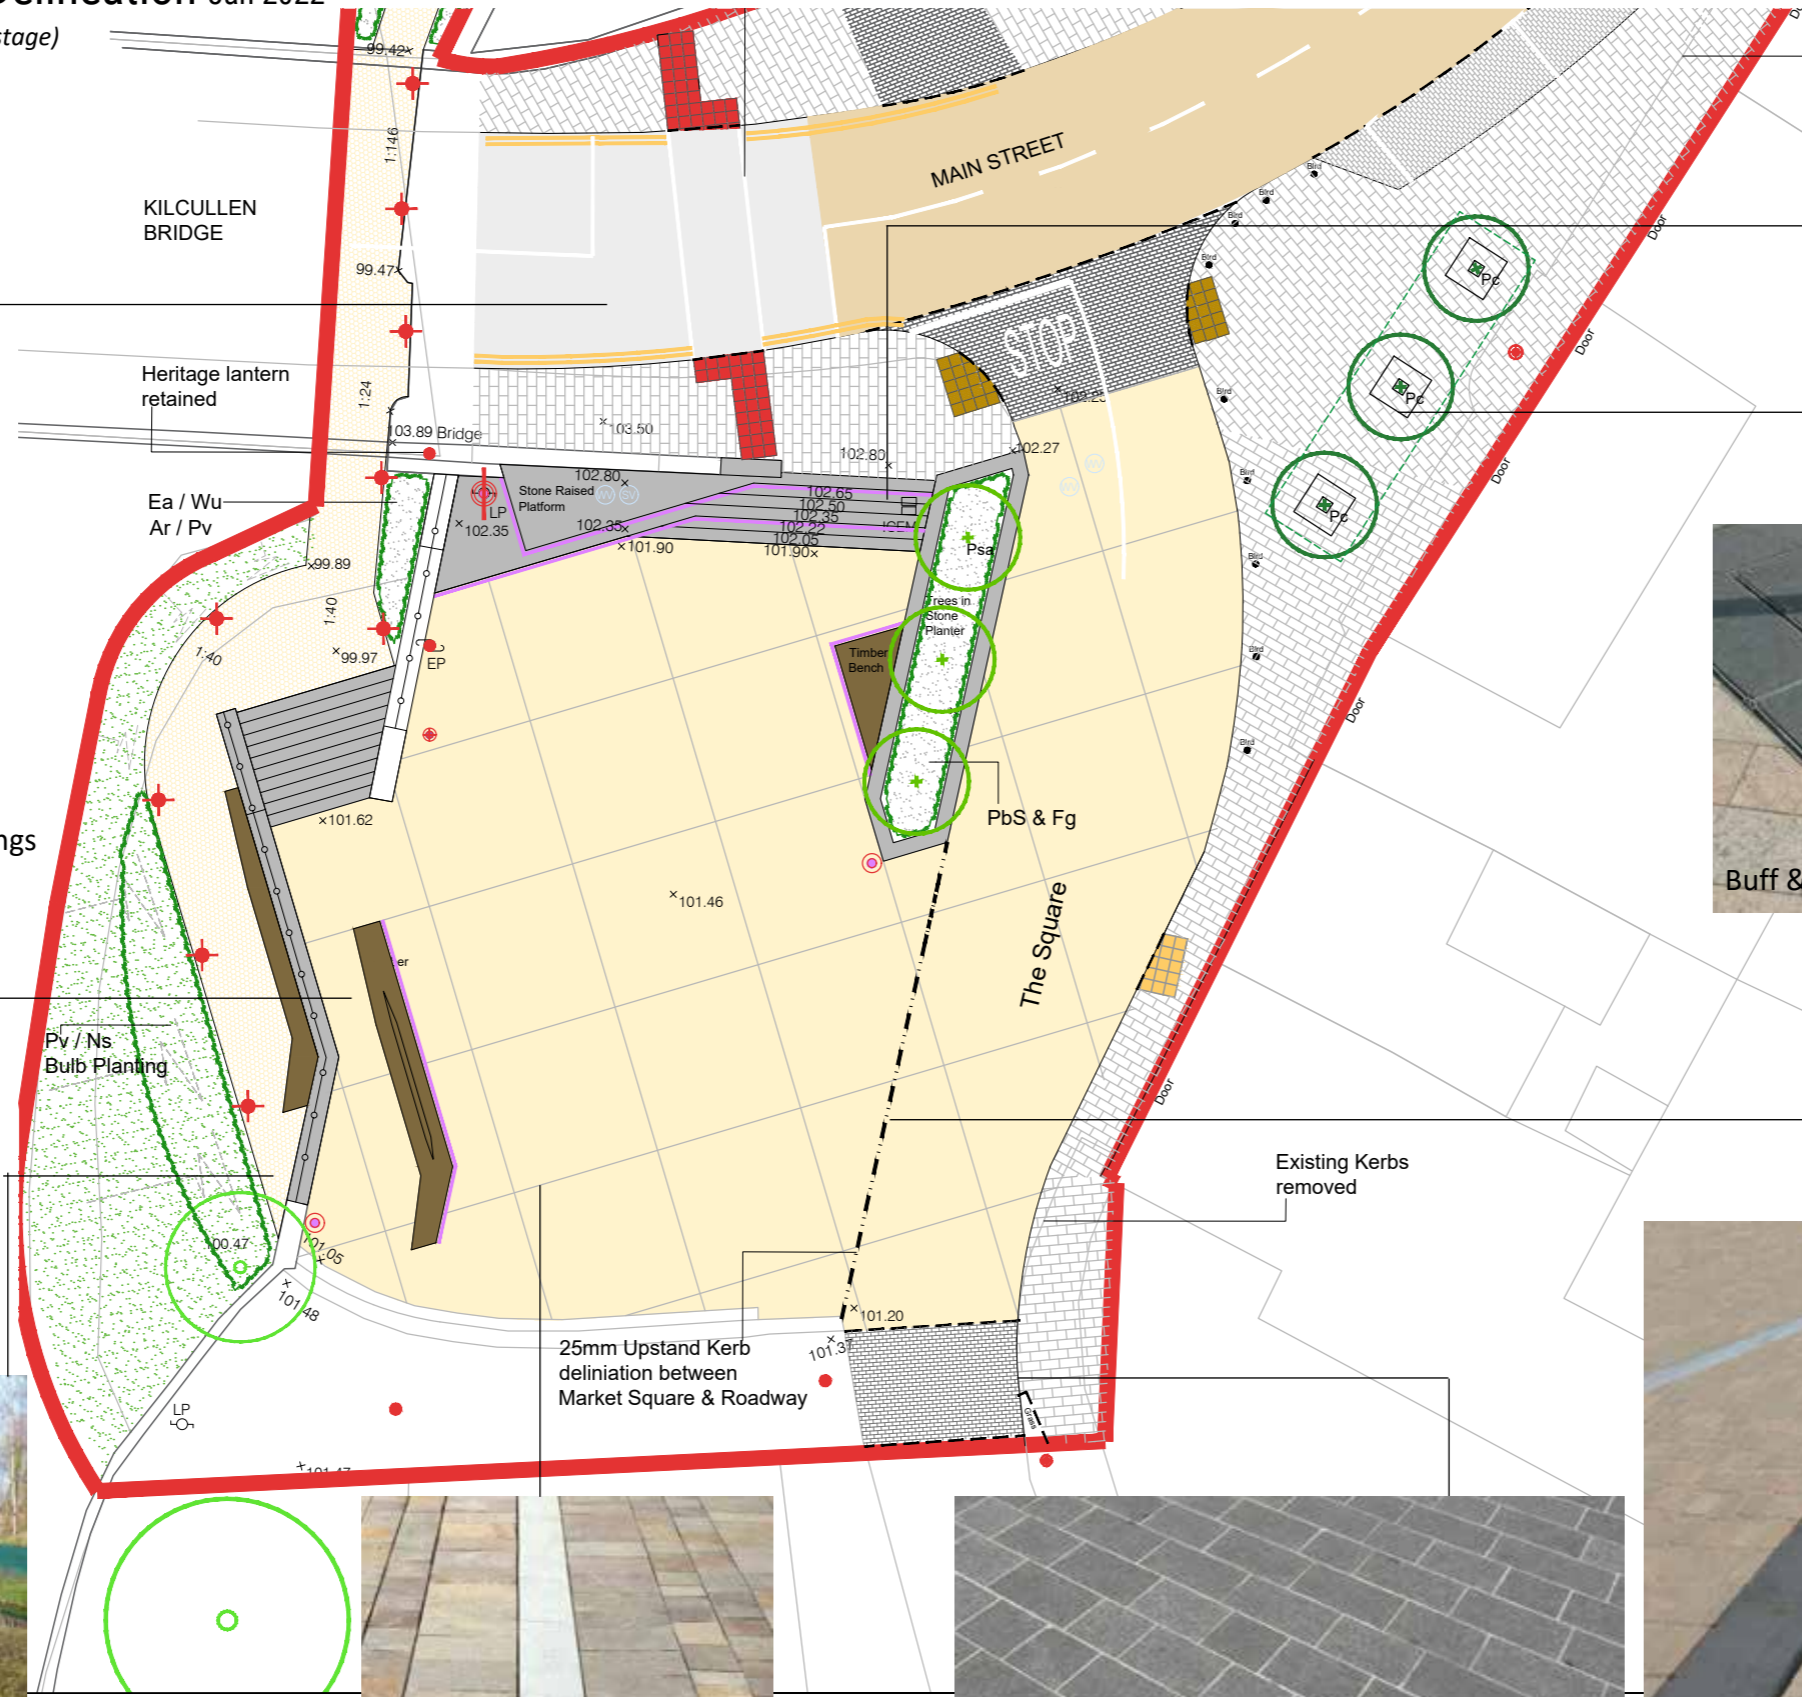

Dark Grey Granite steps with lighting



Buff & Grey Granite Paving with Dark Grey Granite to Tree Pits



Silver Grey Granite Trim



Dark Grey Granite Blocks to Road Thresholds



The Square - Contrasting Kerbs  
Visualisation showing dark grey 25mm Upstand Kerb & Feature Paving continued through the Carriageway