

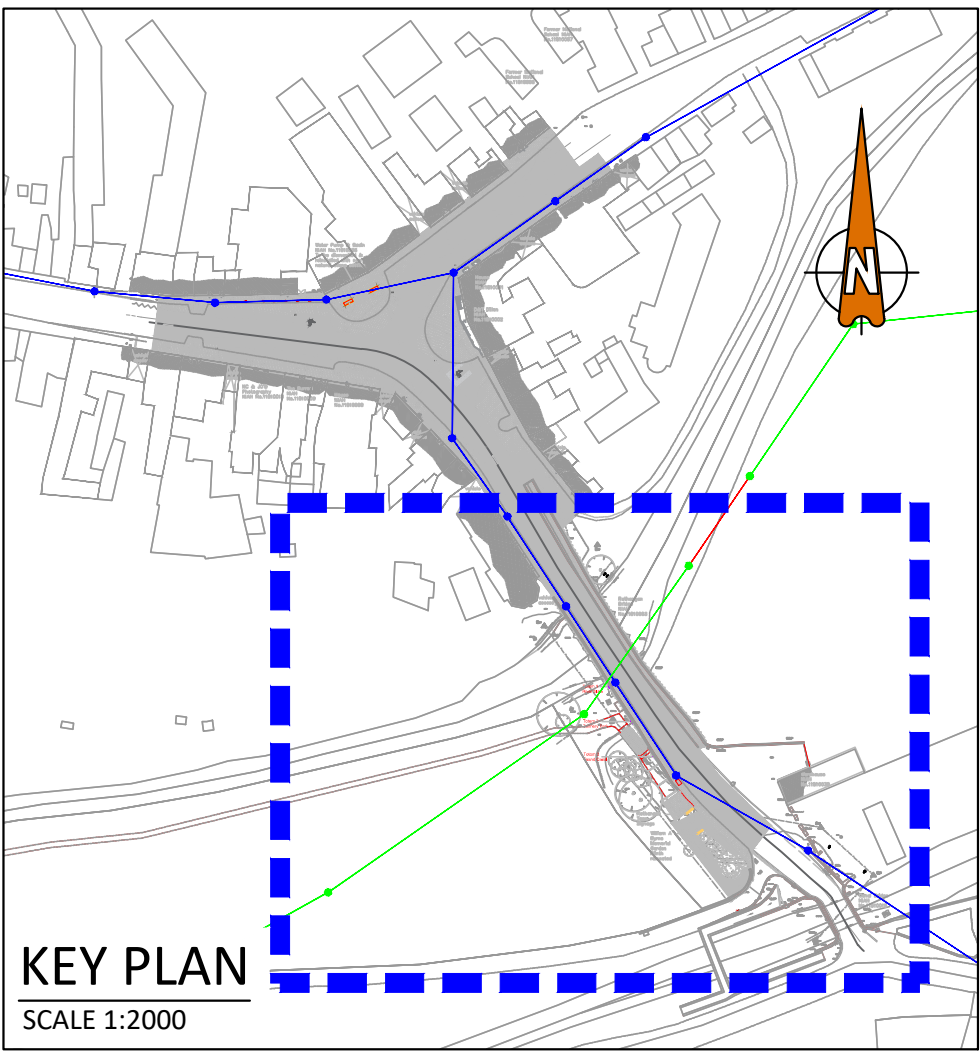


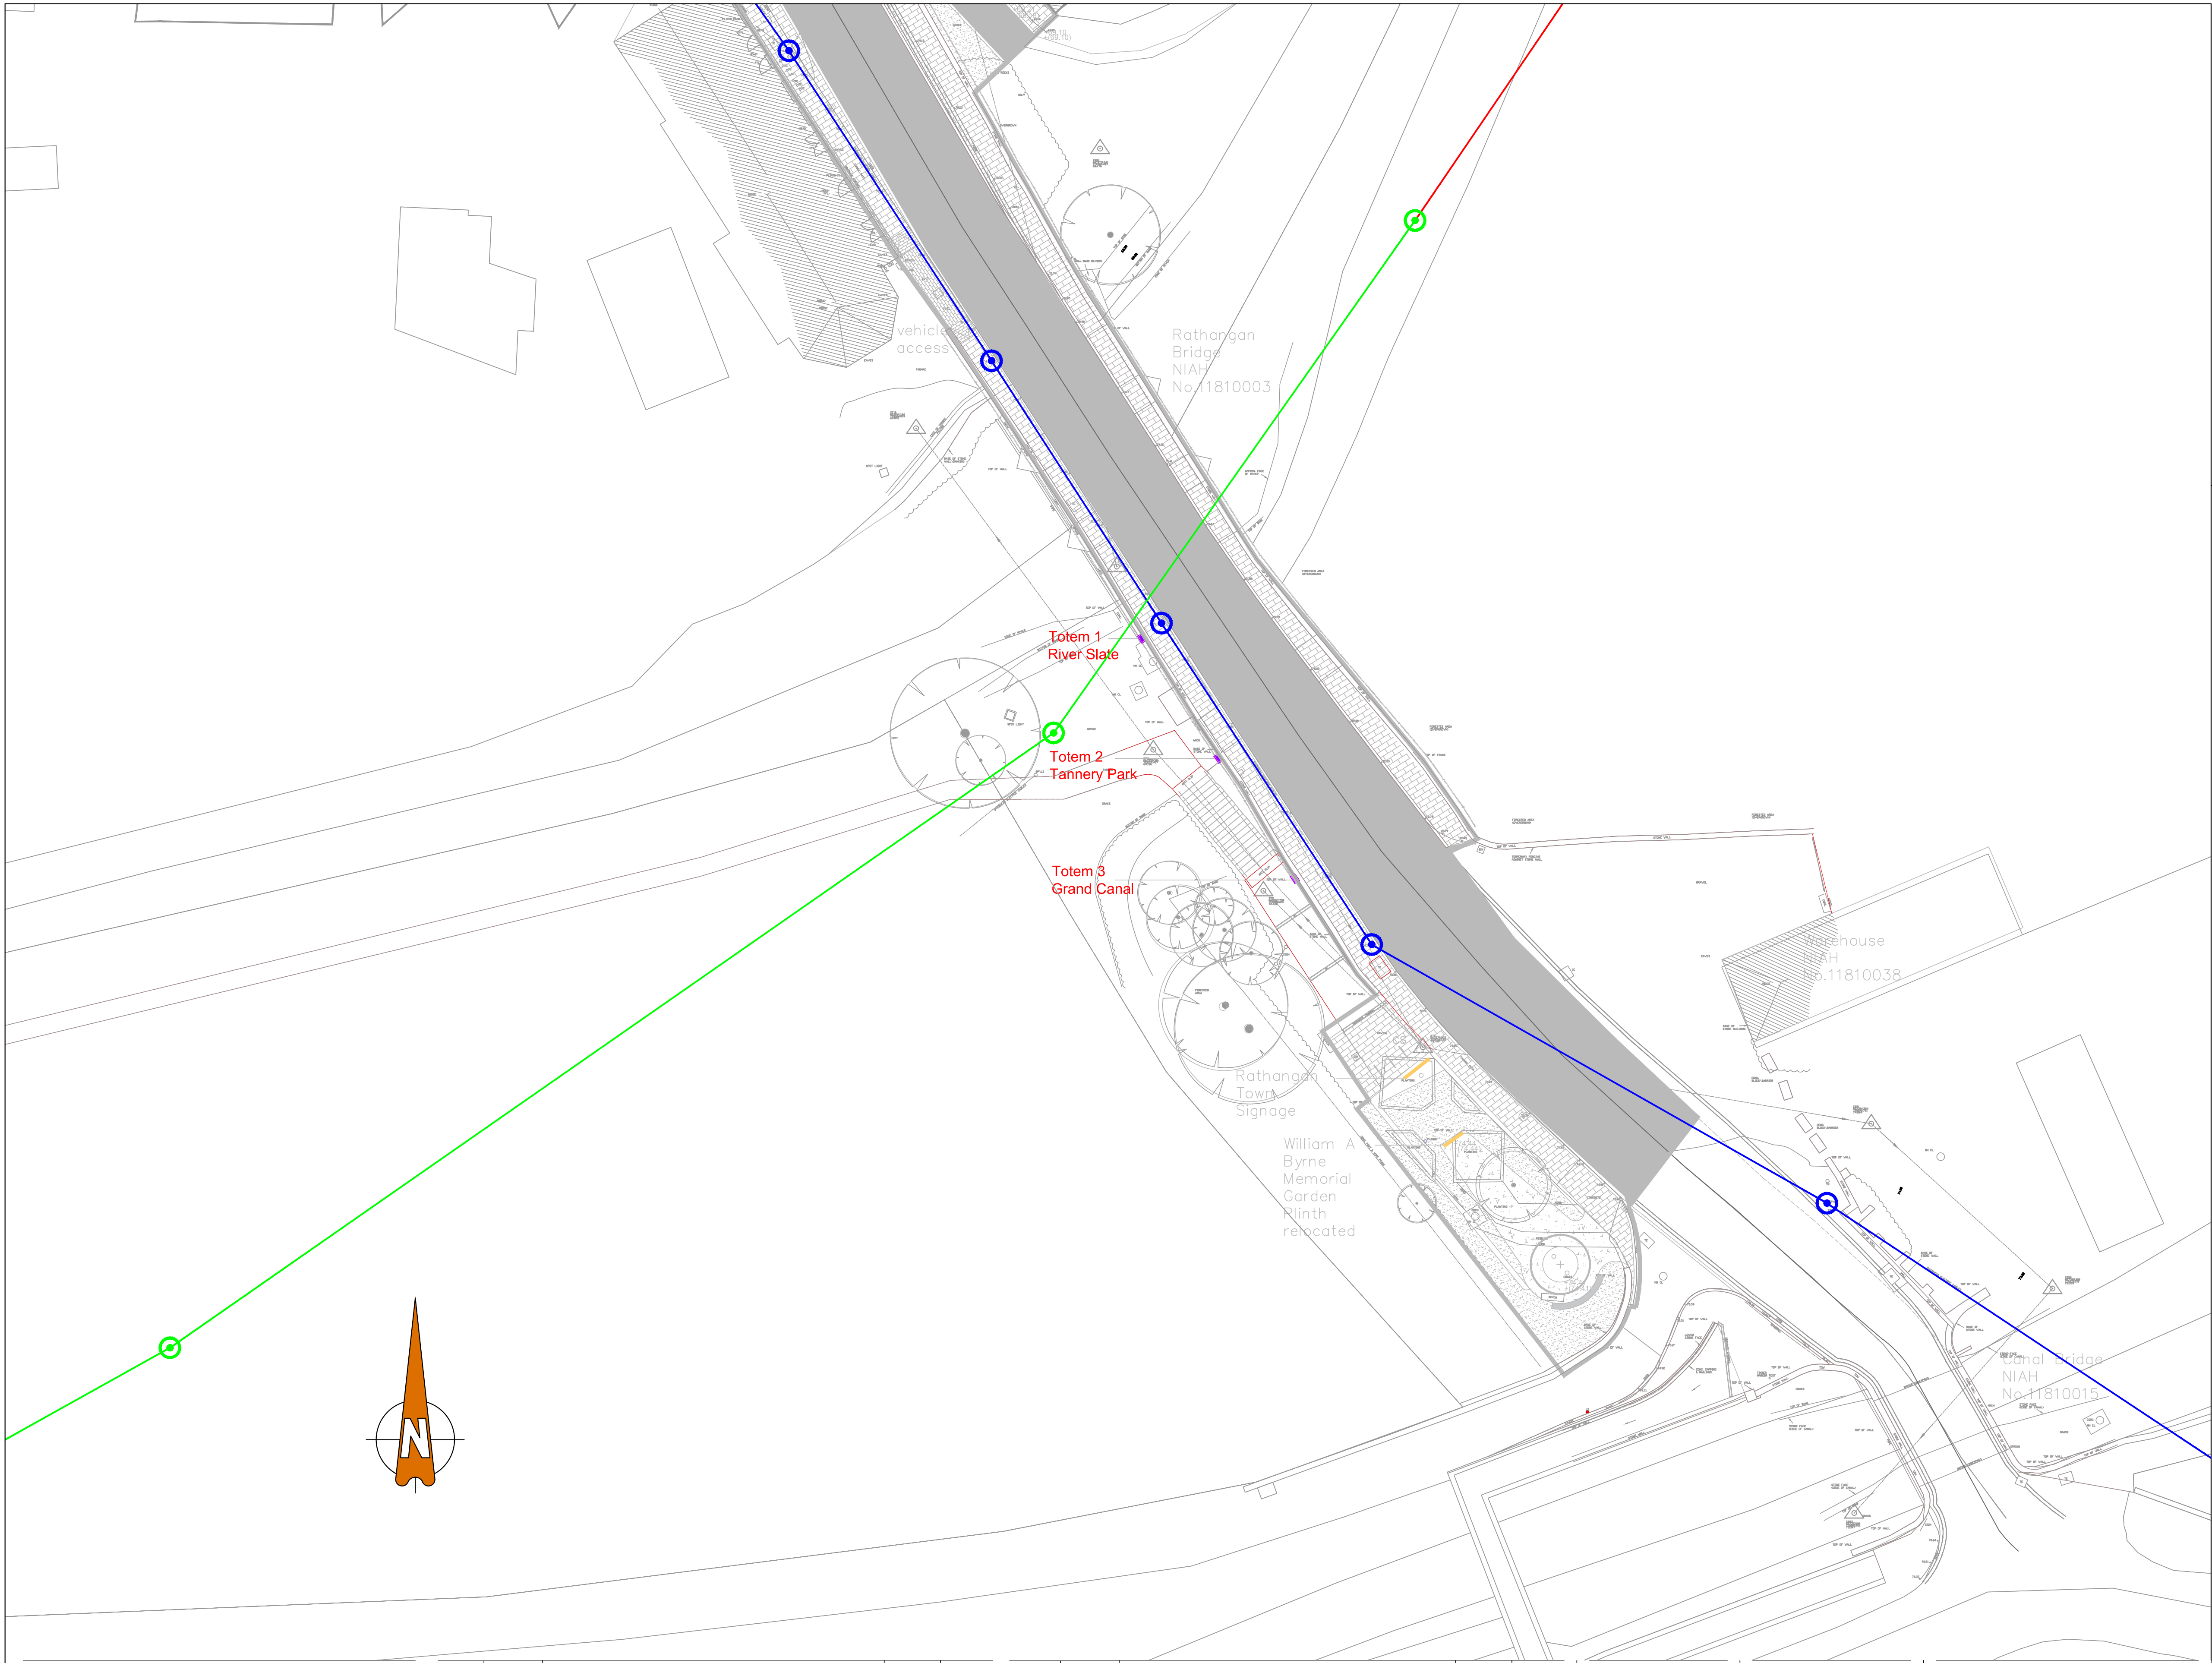

- FOR SETTING OUT REFER TO ARCHITECT'S DRAWINGS.
- THIS DRAWING TO BE READ IN CONJUNCTION WITH ALL OTHER ARCHITECTURAL AND ENGINEERING DRAWINGS AND ALL OTHER RELEVANT DRAWINGS AND SPECIFICATIONS.
- DO NOT SCALE THIS DRAWING. USE FIGURED DIMENSIONS ONLY.
- NO PART OF THIS DOCUMENT MAY BE REPRODUCED OR TRANSMITTED IN ANY FORM OR STORED IN ANY RETRIEVAL SYSTEM OF ANY NATURE WITHOUT THE WRITTEN PERMISSION OF O'CONNOR SUTTON CRONIN AS COPYRIGHT HOLDER EXCEPT AS AGREED FOR USE ON THE PROJECT FOR WHICH THE DOCUMENT WAS ORIGINALLY ISSUED.

Rev No.	Date	Revision Note	Drn by	Chkd by
P01	17.07.19	SUITABLE FOR INFORMATION	RP	SD
C01	21.10.20	STAGE COMPLETED - ISSUED FOR PLANNING	SMG	AH

Rev No.	Date	Revision Note	Drn by	Chkd by

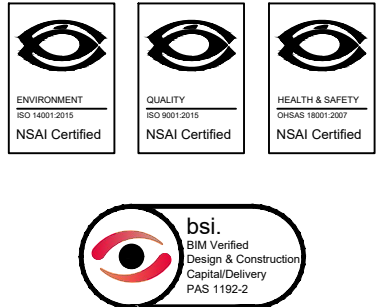

Head Office,
9 Prussia Street,
Dublin 7,
D07 KT57

TEL +353 (0)1 8682000

e: contactus@ocsc.ie
w: www.ocsc.ie

Dublin | London | Belfast | Galway | Cork | Birmingham

OCSC
O'CONNOR | SUTTON | CRONIN
Multidisciplinary
Consulting Engineers

INFORMATION ONLY

THIS DRAWING HAS BEEN ISSUED FOR INFORMATION PURPOSES ONLY AND MUST NOT BE USED FOR CONSTRUCTION UNDER ANY CIRCUMSTANCES

Client:	THE PAUL HOGARTH COMPANY						
Project:	RATHANGAN PUBLIC REALM						
Title:	PROPOSED ESB UNDERGROUNDING LAYOUT SHEET 2 OF 2						
Code	Originator	Zone	Level	Type	Role	Number	Status
P293	OCSC	XX	XX	DR	C	0511	A1
Date:	17.07.19	Scale:	1:250	@ A1	Drn by:	RP	Chkd by:SD
Aprvd by:	AH						