


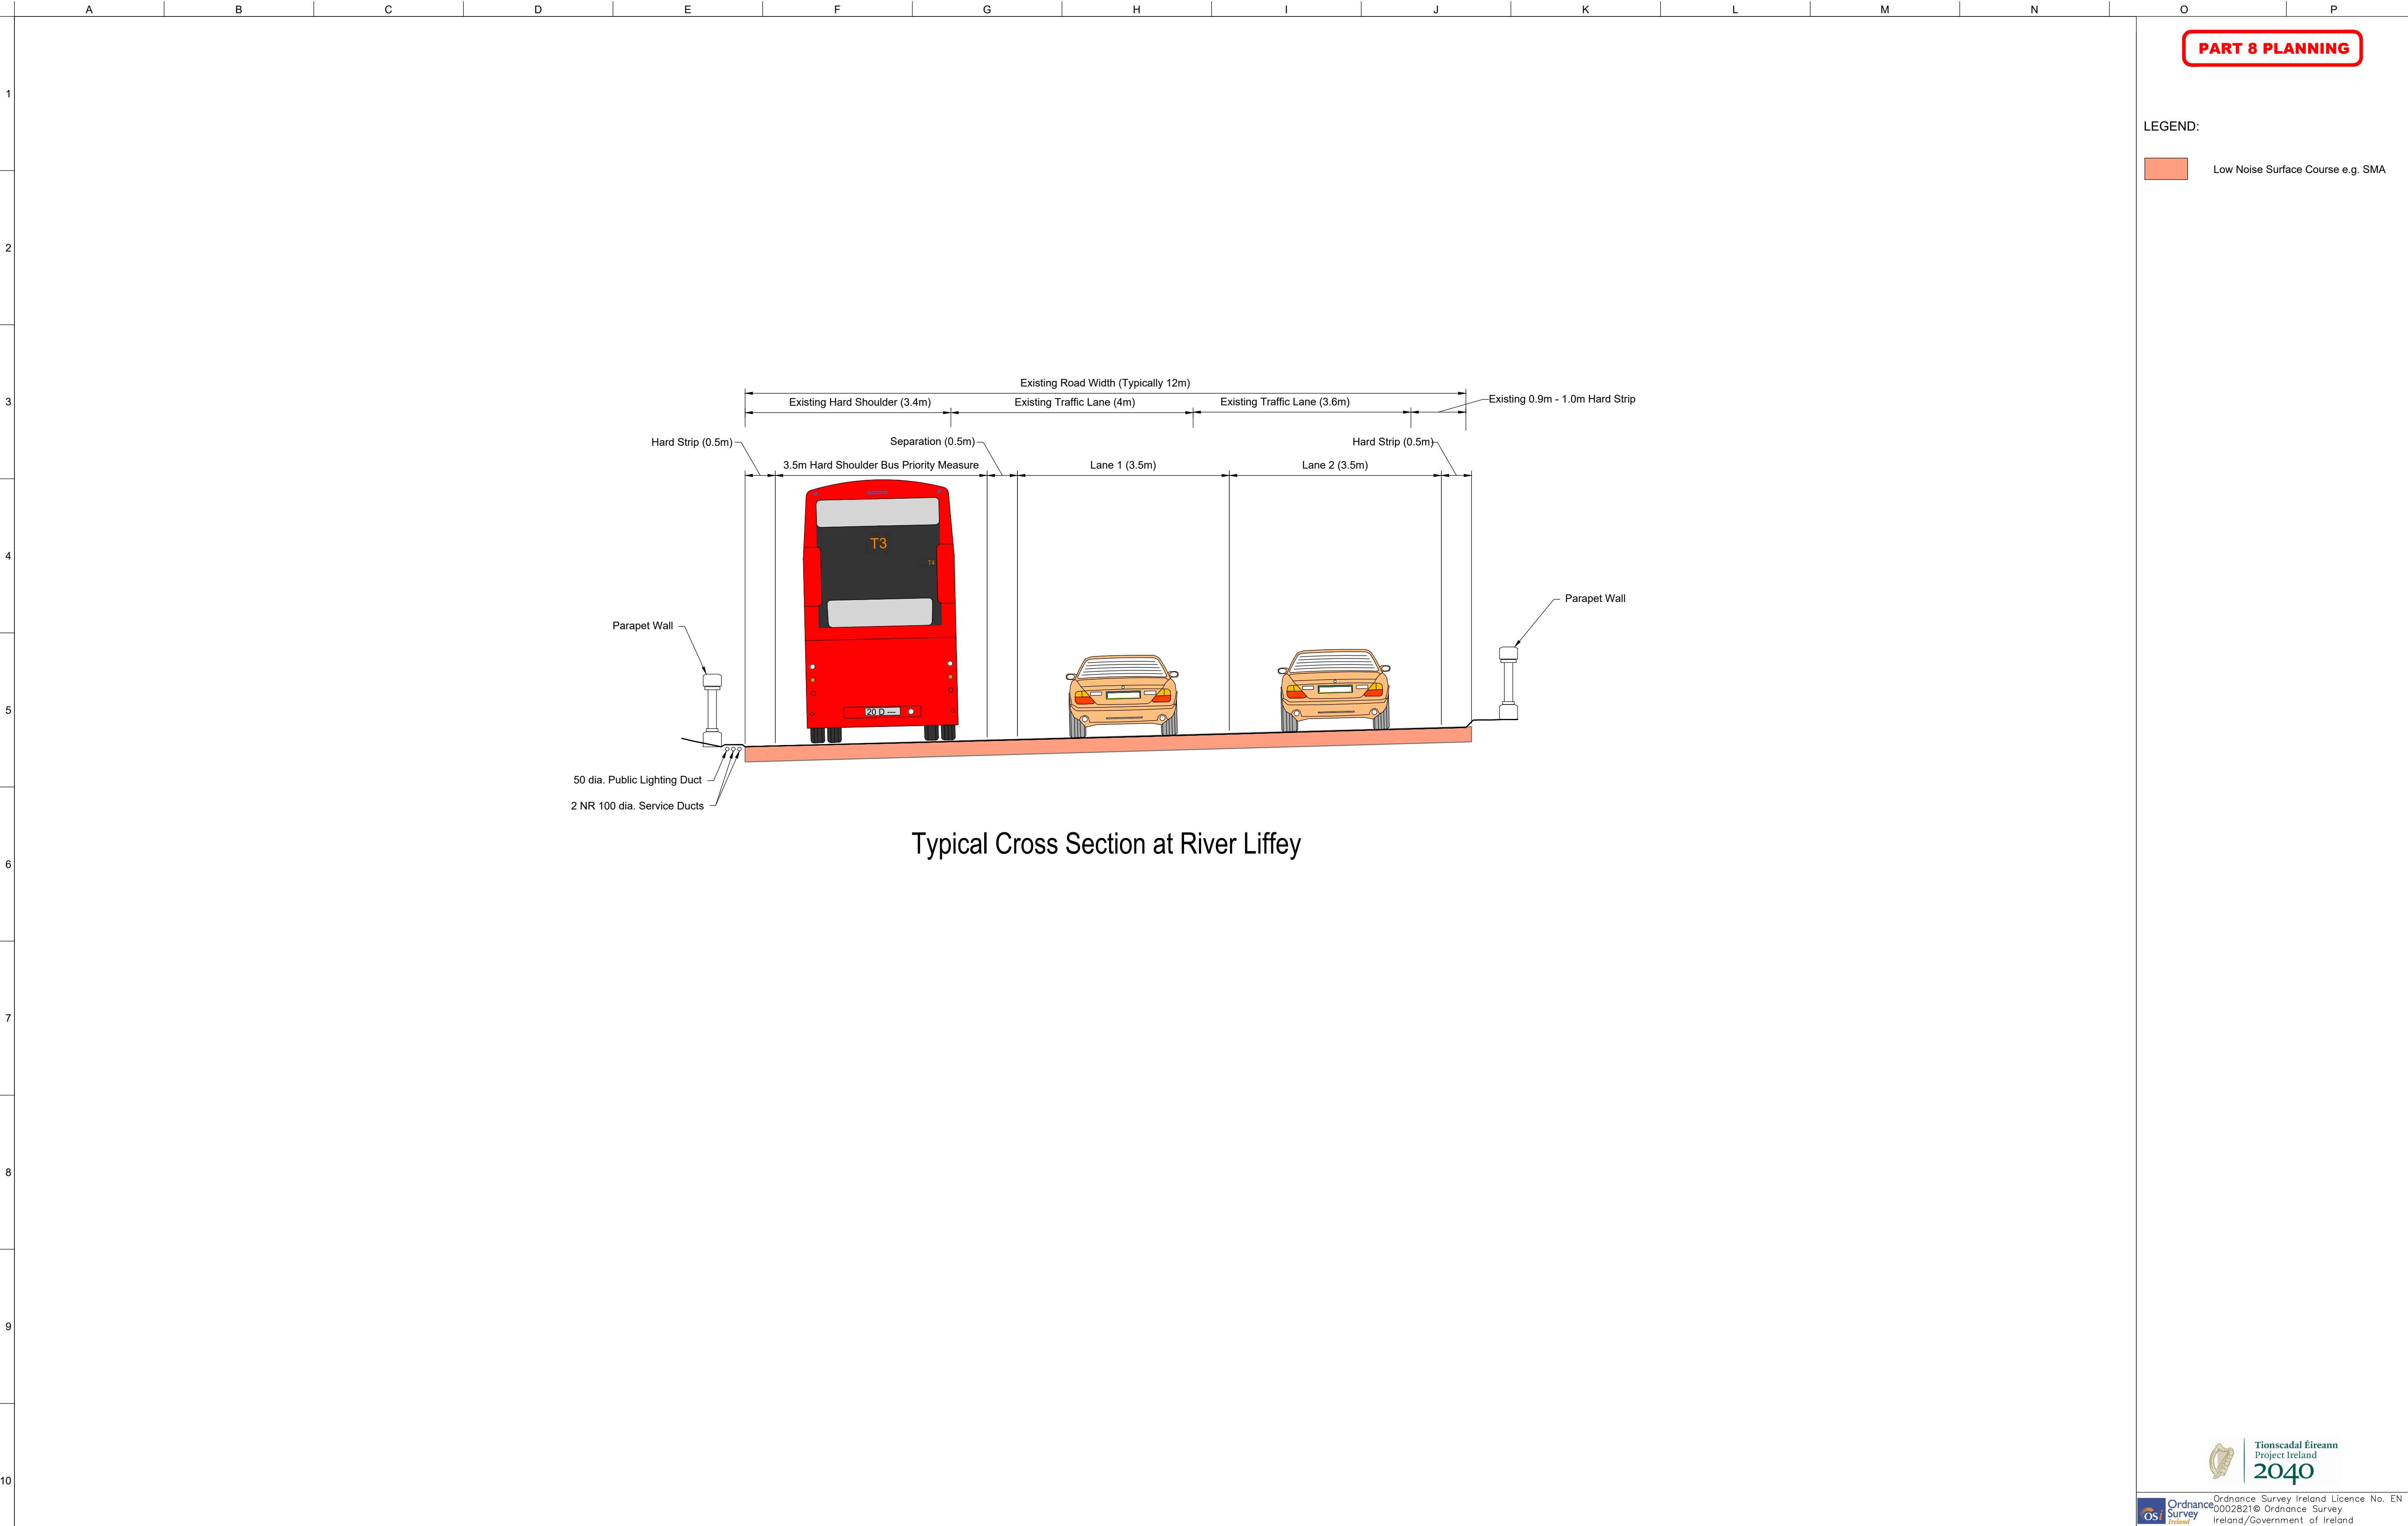

Typical Cross Section at River Liffey

PART 8 PLANNING

LEGEND:

Low Noise Surface Course e.g. SMA

Ordnance Survey Ireland Licence No. EN0002821 © Ordnance Survey Ireland/Government of Ireland

Notes

Clients

NTA
Údarás Náisiúnta Iompair
National Transport Authority

TII
Bonneagair Iompair Éireann
Transport Infrastructure Ireland

An Roinn Iompair
Department of Transport

Comhairle Contae Átha Cliath Theas
South Dublin County Council

KILDARE
nro
NATIONAL ROADS OFFICE

Kildare County Council
Comhairle Contae Chill Dara

Key Plan

Consultant

One Albert Quay,
Cork, Ireland.
T12 X8N6

Tel +353 (0)21 4225200
www.arup.ie

Job Title
M4 Eastbound Bus
Priority Measures
Pilot Project

Scale NTS
Role Civil - Highways
Date December 2021

C01	01/10/2022	JD	GH	SB
Issued For Part 8 Planning (Status A1)				
P03	01/02/2022	JD	GH	SB
Issued For Information (Status S2)				
P02	17/12/2021	JD	GH	SB
Issued For Information (Status S2)				
P01	08/10/2021	JD	GH	SB
Issued For Information (Status S2)				
Issue	Date	By	Chkd	Appd

Drawing Title
Liffey River Bridge-Typical Cross Section

Sheet 02 of 02

Suitability
A1 - Suitable for Part 8 Planning

Job No
272691

Rev.
C01

Drawing No
272691-ARUP-07-CF-DR-CH-000053