


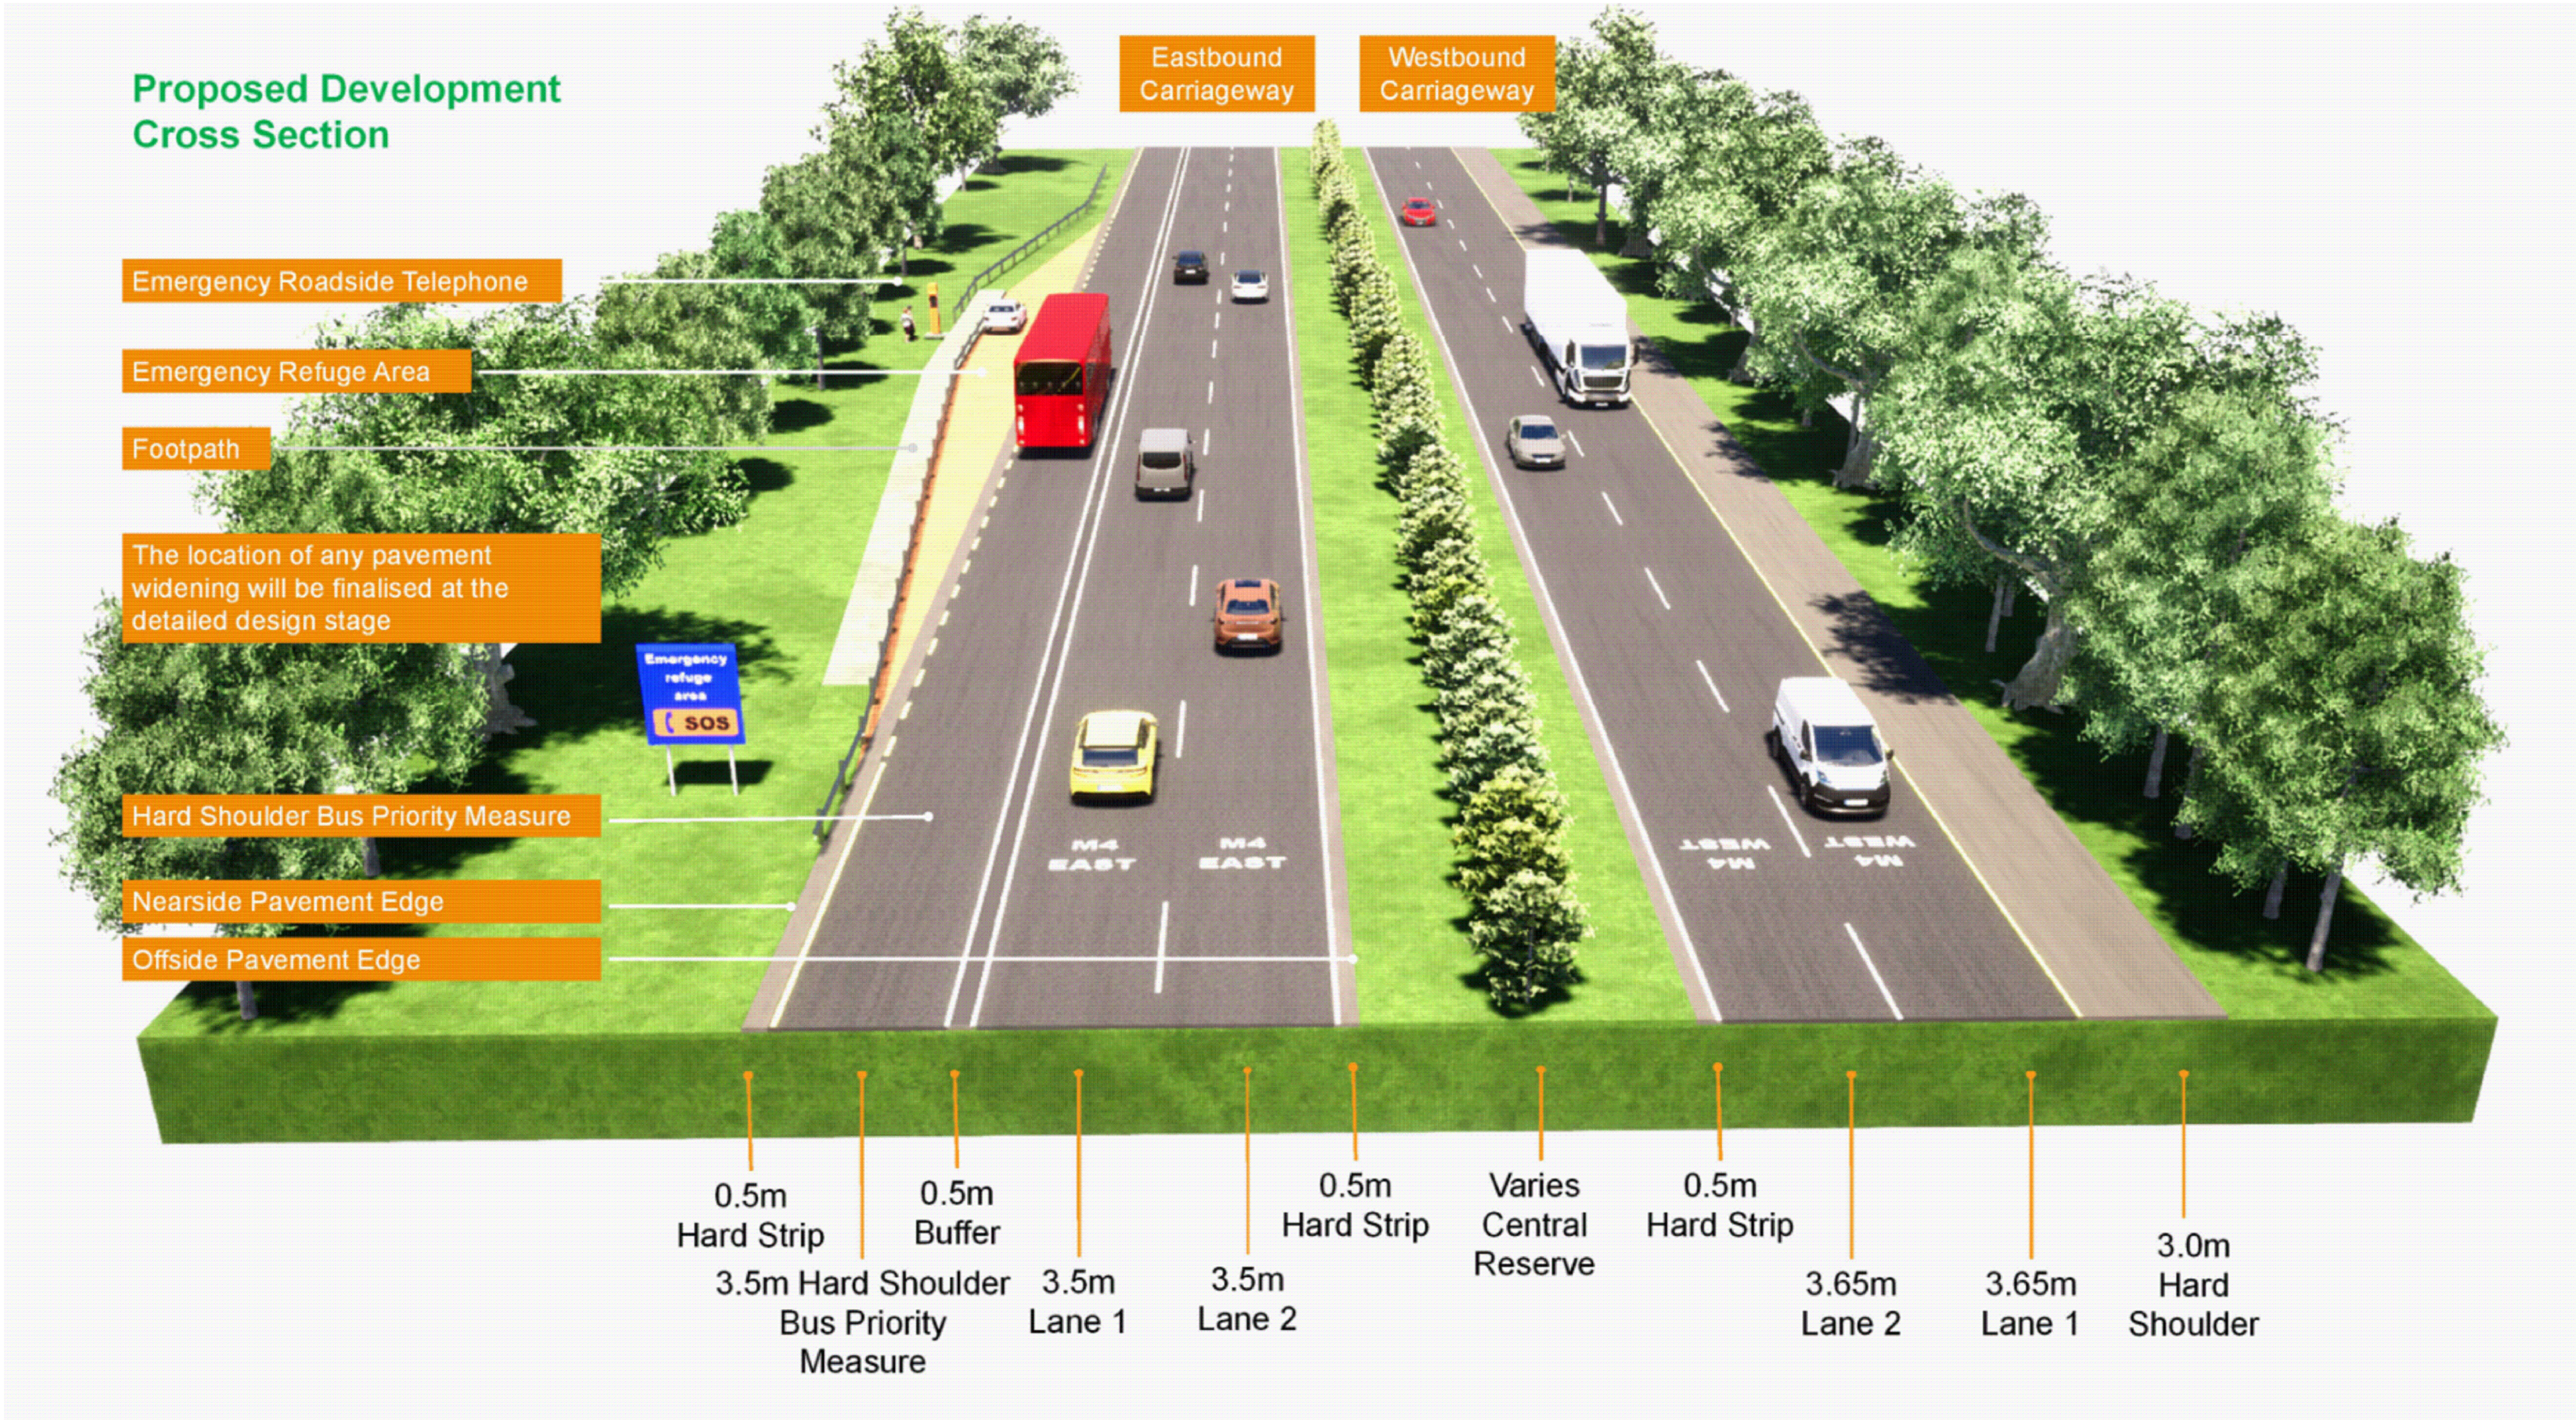

Notes

Clients



Key Plan

Consultant



Job Title

M4 Eastbound Bus Priority Measures Pilot Project

Scale

NTS

Role

Civil - Highways

Date

December 2021

C01	01/10/2022	JD	GH	SB
Issued For Part 8 Planning (Status A1)				
P02	01/02/2022	JD	GH	SB
Issued For Information (Status S2)				
P01	17/12/2021	JD	GH	SB
Issued For Information (Status S2)				
Issue	Date	By	Chkd	Appd

Drawing Title

Eastbound Bus Priority Measures with Refuge Area Proposed Typical Cross Section Rendering Sheet 01 of 01

Suitability

A1 - Suitable for Part 8 Planning

Job No

272691

Rev

C01

Drawing No

272691-ARUP-07-CF-DR-CH-000056