


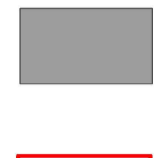




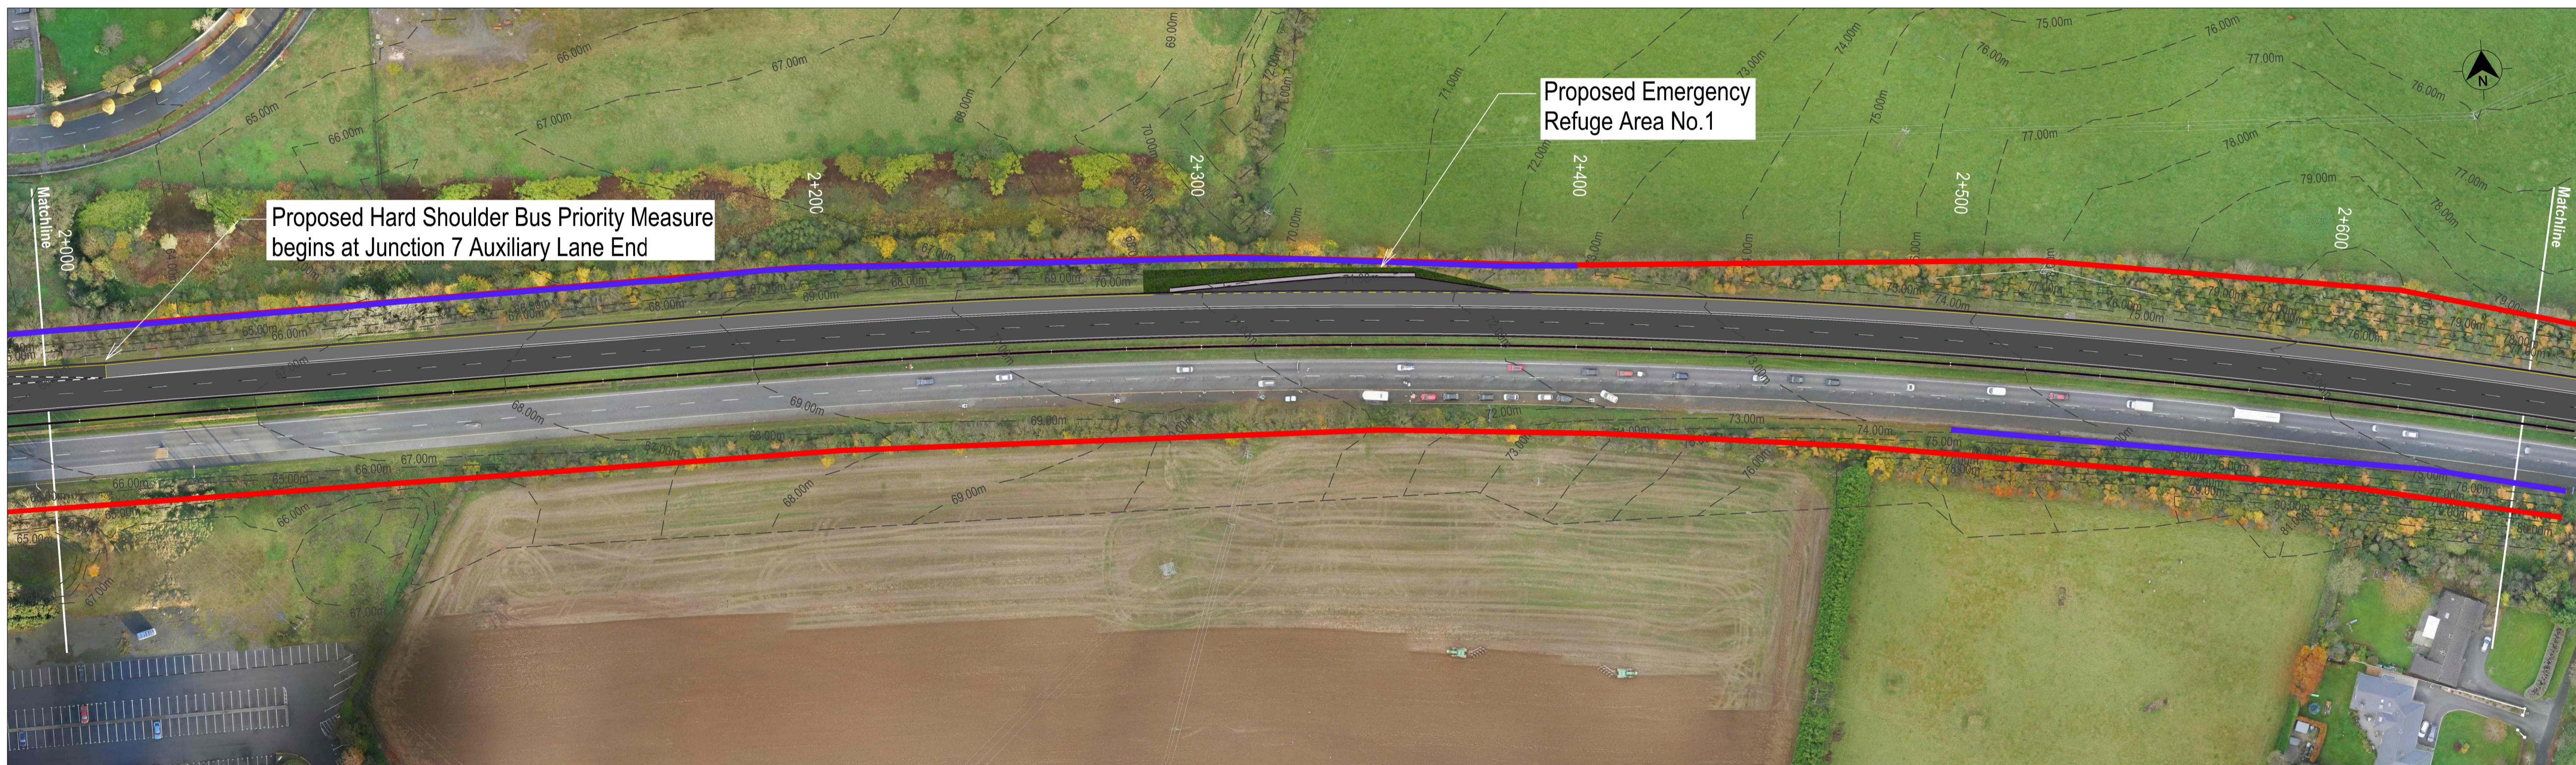

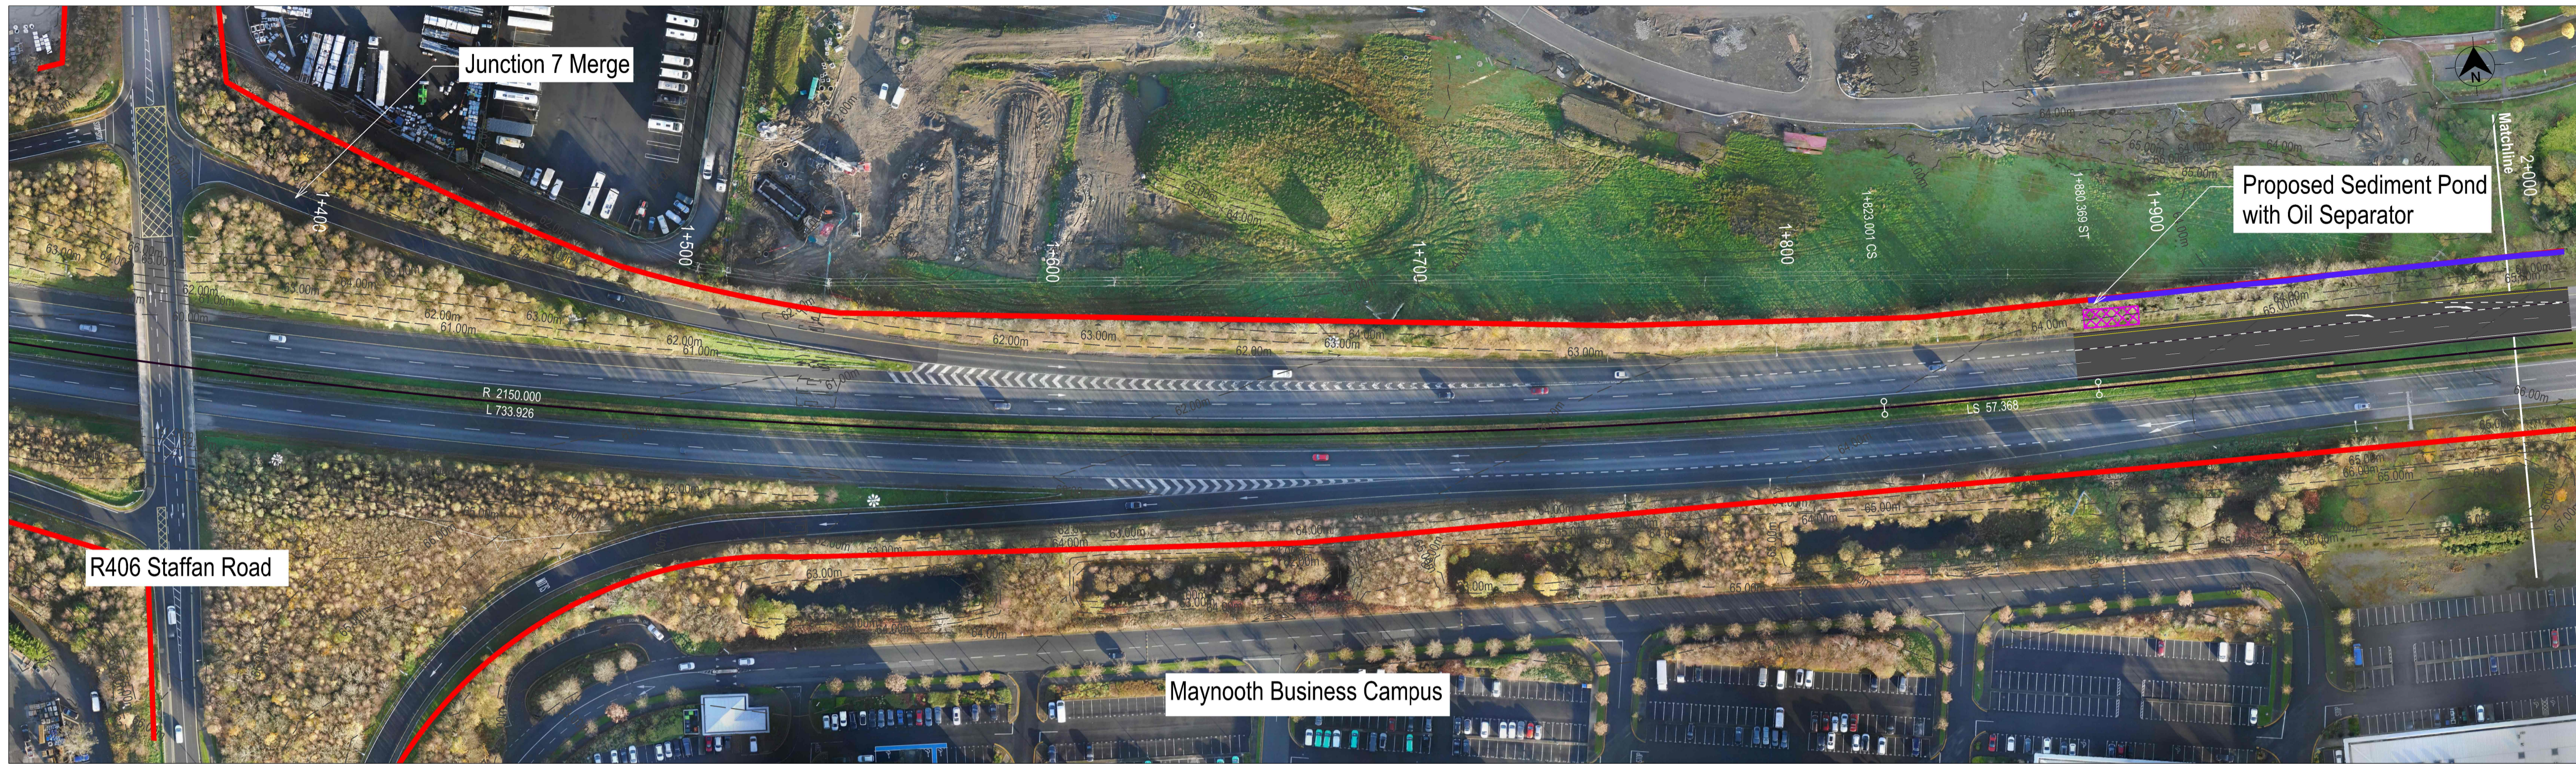

A1
1
2
3
4
5
6
7
8
9
10



Part 8 Planning

LEGEND - PLAN

-  Proposed Hard Shoulder Bus Priority Measure (surfaced in low noise surfacing)
-  Resurfaced with low noise surfacing
-  Proposed Development Boundary
-  Proposed Site Compound
-  Proposed Sediment Pond with Oil Separator
-  Proposed Oil Separator
-  Proposed Active Travel Facility
-  Proposed Noise Barrier. The height varies from 2m to 3.5m




Notes
1. The proposed noise barrier locations shown are indicative only and are subject to change. Further detailed assessments, design and on-going studies may result in amendments to the location, length and height of the proposed noise barriers.

Clients



Key Plan



One Albert Quay
Cork, T12 X8N6
Ireland

Tel +353 (0)21 422 5200
www.arup.ie

Job Title
M4 Eastbound Bus Priority Measures Pilot Project

Scale at A1
1:1000

Role
Civil - Highways

Date
October 2022

C01	01/10/2022	AM	SB	SB
Issued For Part 8 Planning (Status A1)				
P01	25/01/2022	AM	SB	SB
Issued For Information (Status S2)				
Issue	Date	By	Chkd	Appd


Drawing Title
General Arrangement

Sheet 1 of 7

Suitability
A1 - Suitable for Part 8 Planning




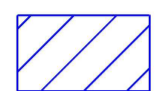
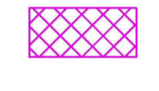
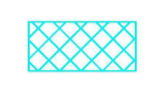


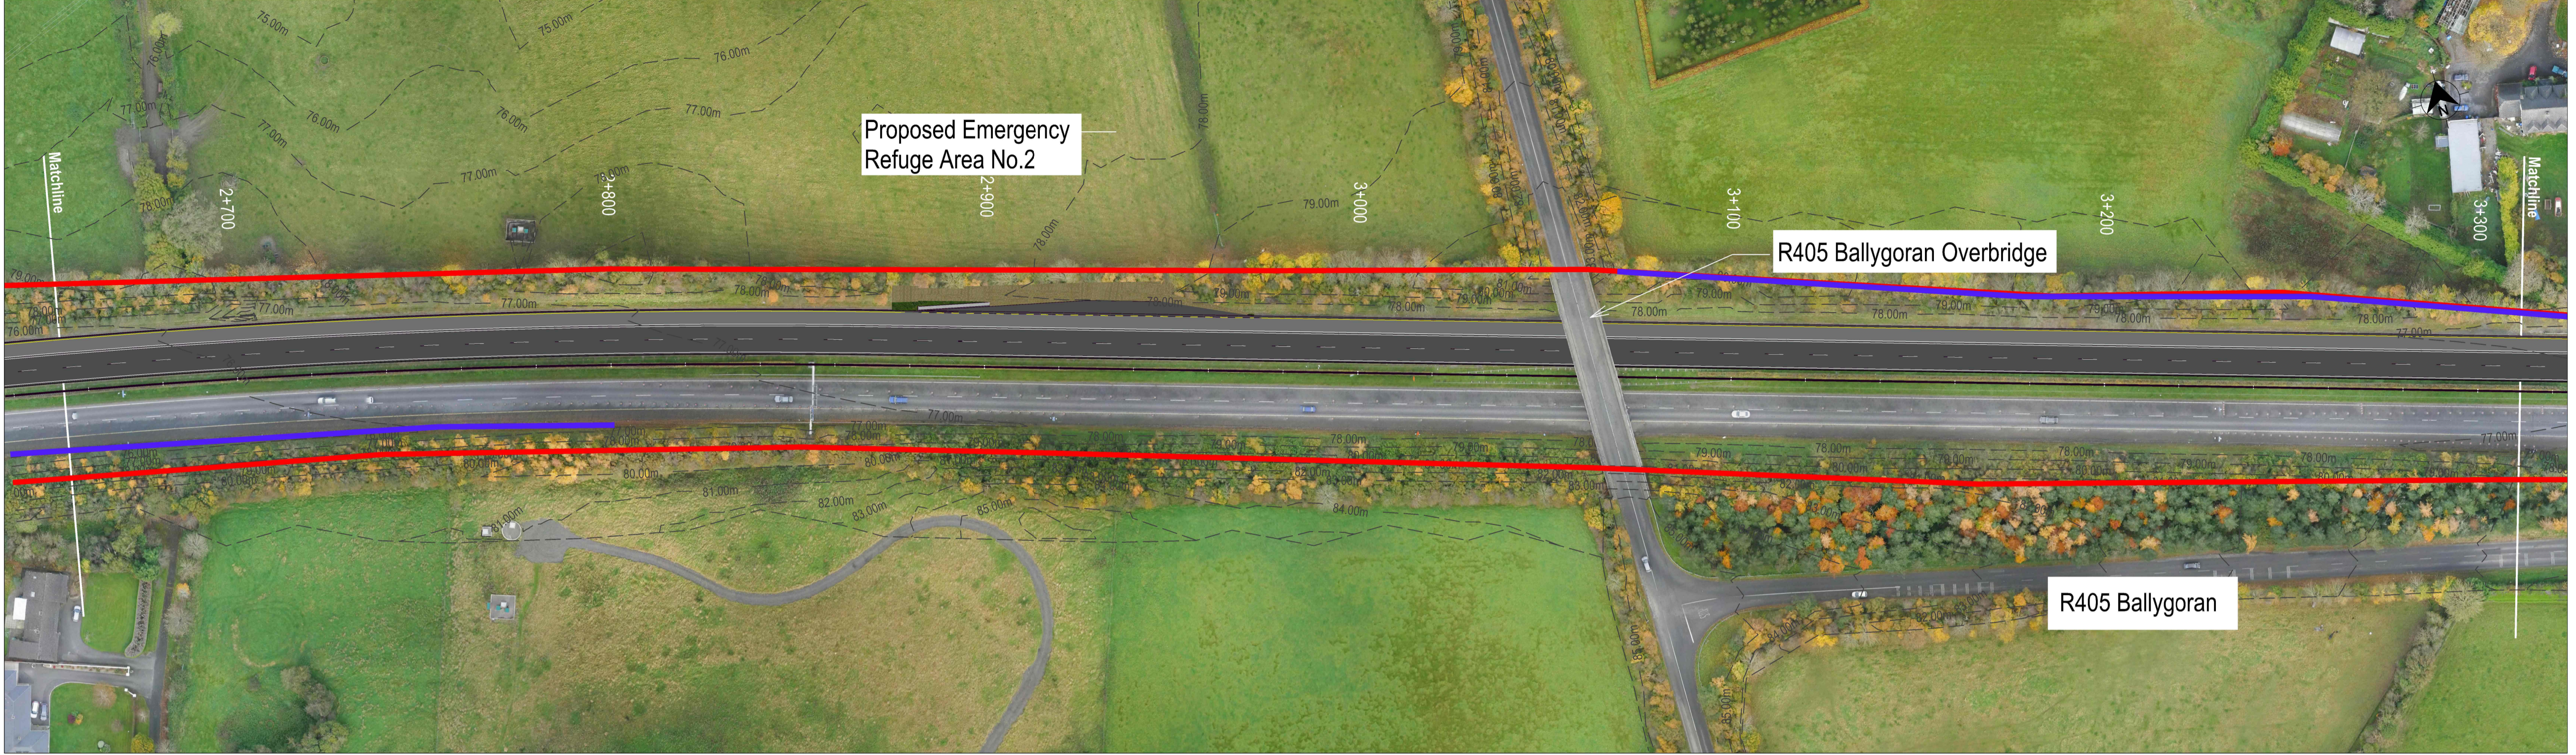Job No: 272691
Figure ID: [blank]
Rev: C01

Drawing No: 272691-ARUP-07-CF-DR-CH-000060



Part 8 Planning

LEGEND - PLAN

-  Proposed Hard Shoulder Bus Priority Measure (surfaced in low noise surfacing)
-  Resurfaced with low noise surfacing
-  Proposed Development Boundary
-  Proposed Site Compound
-  Proposed Sediment Pond with Oil Separator
-  Proposed Oil Separator
-  Proposed Active Travel Facility
-  Proposed Noise Barrier. The height varies from 2m to 3.5m



Notes
1. The proposed noise barrier locations shown are indicative only and are subject to change. Further detailed assessments, design and on-going studies may result in amendments to the location, length and height of the proposed noise barriers.

Clients



NTA
Udarás Náisiúnta Iompair
National Transport Authority



TII
Bonnagar Iompair Éireann
Transport Infrastructure Ireland



An Roinn Iompair
Department of Transport



Comhairle Contae
Átha Cliath Theas
South Dublin County Council




KILDARE nro
NATIONAL ROADS OFFICE



Kildare County Council
Comhairle Contae Chill Dara

Key Plan



ARUP

One Albert Quay
Cork, T12 X8N6
Ireland

Tel +353 (0)21 422 5200
www.arup.ie

Job Title
M4 Eastbound Bus Priority Measures Pilot Project

Scale at A1
1:1000

Role
Civil - Highways

Date
October 2022

Drawing Title
General Arrangement

Sheet 2 of 7


Suitability
A1 - Suitable for Part 8 Planning

Job No	Figure ID	Rev.
272691		C01

Drawing No
272691-ARUP-07-CF-DR-CH-000061

Issue	Date	By	Chkd	Appd
C01	01/10/2022	AM	SB	SB
Issued For Part 8 Planning (Status A1)				
P01	25/01/2022	AM	SB	SB
Issued For Information (Status S2)				

A1
1
2
3
4
5
6
7
8
9
10

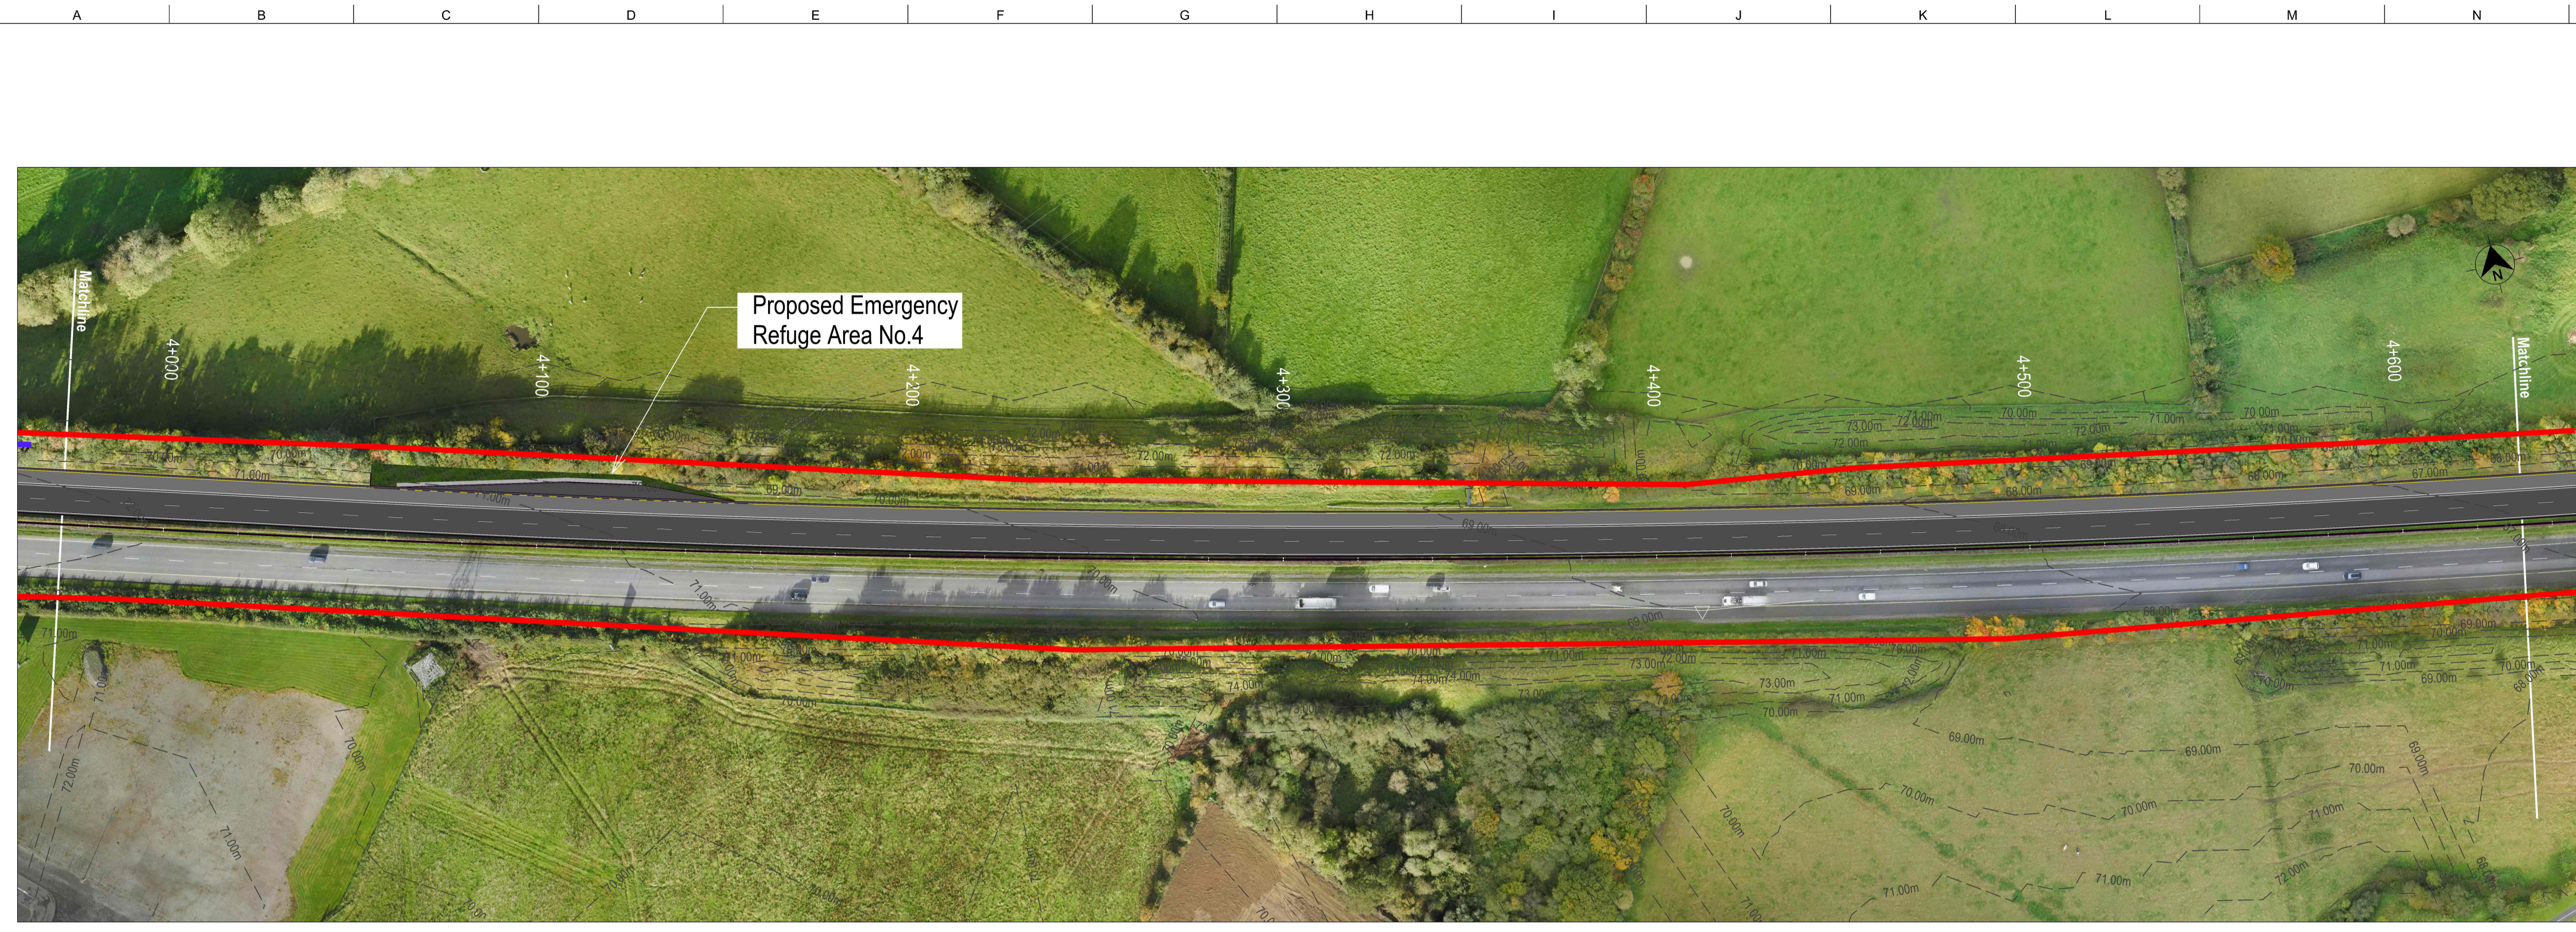

Part 8 Planning

LEGEND - PLAN

- Proposed Hard Shoulder Bus Priority Measure (surfaced in low noise surfacing)
- Resurfaced with low noise surfacing
- Proposed Development Boundary
- Proposed Site Compound
- Proposed Sediment Pond with Oil Separator
- Proposed Oil Separator
- Proposed Active Travel Facility
- Proposed Noise Barrier. The height varies from 2m to 3.5m



Notes
1. The proposed noise barrier locations shown are indicative only and are subject to change. Further detailed assessments, design and on-going studies may result in amendments to the location, length and height of the proposed noise barriers.

Clients

NTA
 Udarás Náisiúnta Iompair
 National Transport Authority

TII
 Bonnagar Iompair Éireann
 Transport Infrastructure Ireland

An Roinn Iompair
 Department of Transport

Comhairle Contae
 Átha Cliath Theas
 South Dublin County Council

nro
 NATIONAL ROADS OFFICE

Kildare County Council
 Comhairle Contae Chill Dara

Key Plan

ARUP
 One Albert Quay
 Cork, T12 X8N6
 Ireland
 Tel +353 (0)21 422 5200
 www.arup.ie

Job Title
M4 Eastbound Bus Priority Measures Pilot Project

Scale at A1
1:1000

Role
Civil - Highways

Date
October 2022

Issue	Date	By	Chkd	Appd
C01	01/10/2022	AM	SB	SB
Issued For Part 8 Planning (Status A1)				
P01	25/01/2022	AM	SB	SB
Issued For Information (Status S2)				

Drawing Title
General Arrangement


Sheet 3 of 7

Suitability
A1 - Suitable for Part 8 Planning

Job No	Figure ID	Rev.
272691		C01




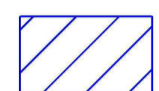
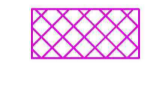


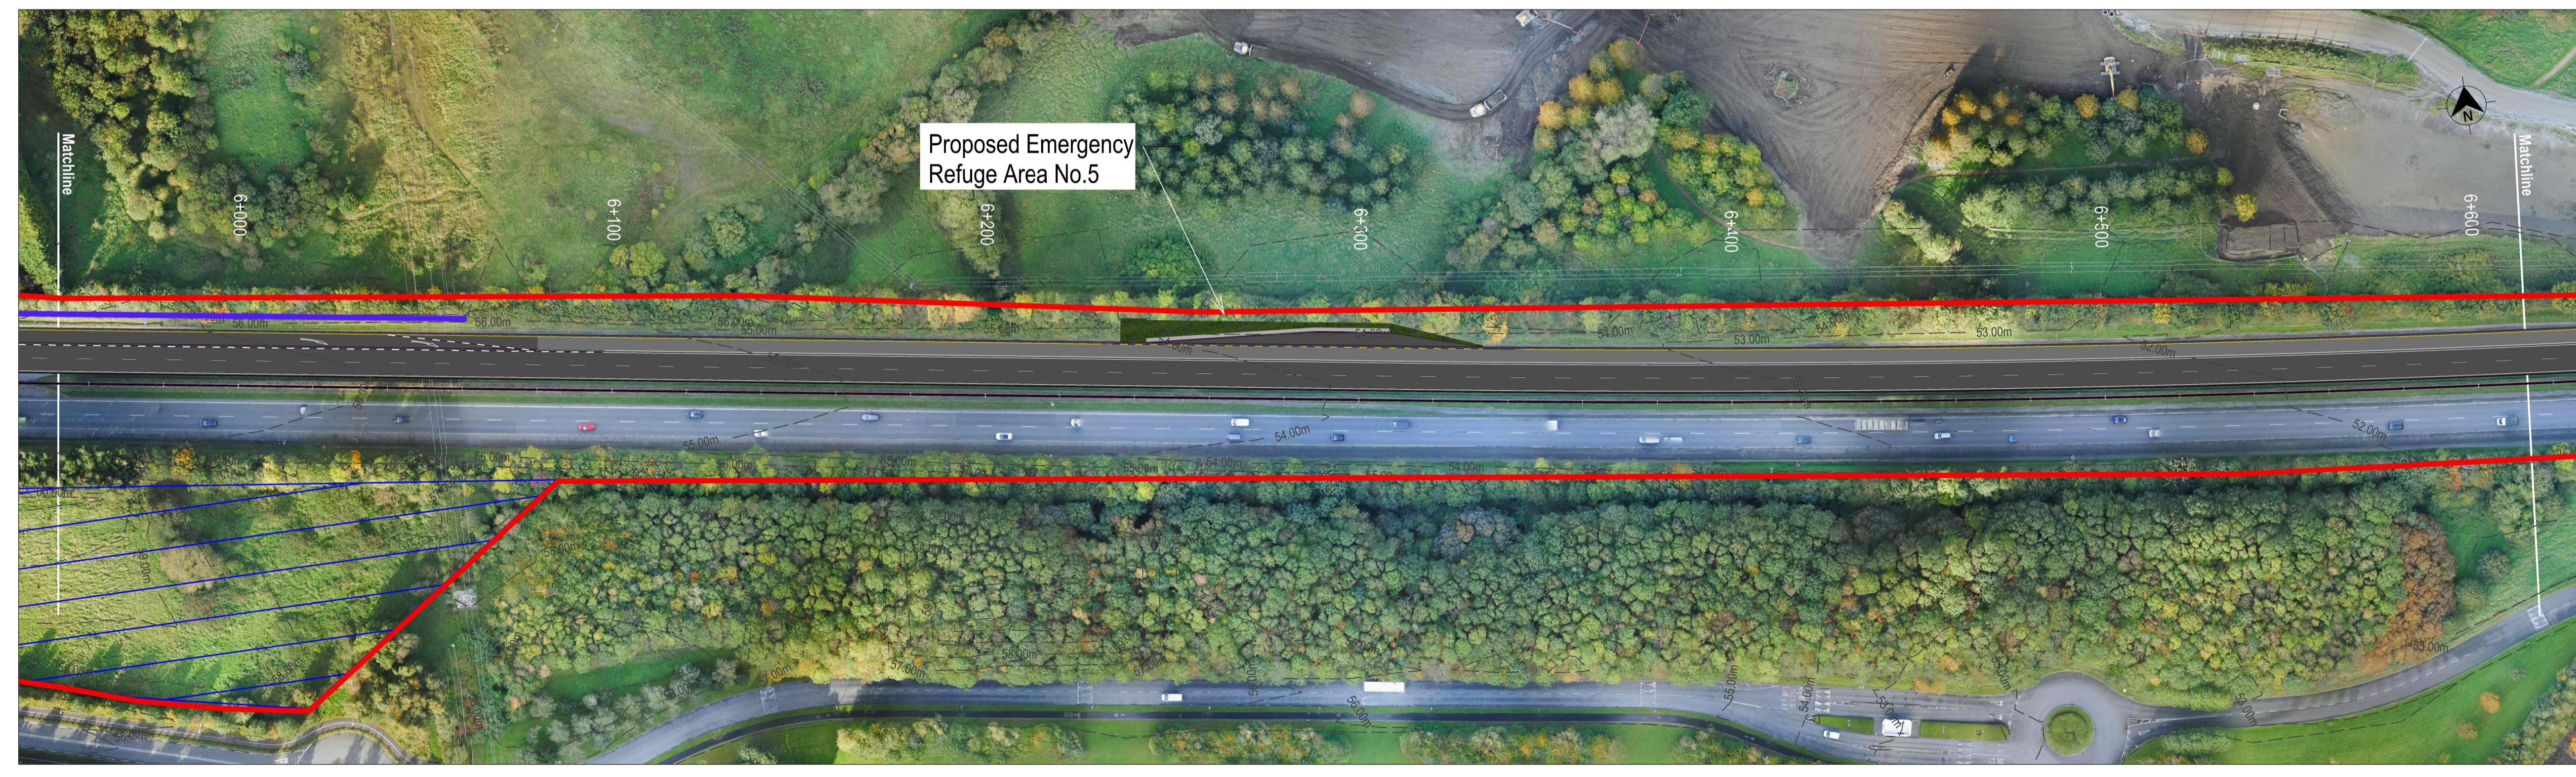
Drawing No
272691-ARUP-07-CF-DR-CH-000062

A1
1
2
3
4
5
6
7
8
9
10



Part 8 Planning

LEGEND - PLAN

-  Proposed Hard Shoulder Bus Priority Measure (surfaced in low noise surfacing)
-  Resurfaced with low noise surfacing
-  Proposed Development Boundary
-  Proposed Site Compound
-  Proposed Sediment Pond with Oil Separator
-  Proposed Oil Separator
-  Proposed Active Travel Facility
-  Proposed Noise Barrier. The height varies from 2m to 3.5m

Notes
1. The proposed noise barrier locations shown are indicative only and are subject to change. Further detailed assessments, design and on-going studies may result in amendments to the location, length and height of the proposed noise barriers.

Clients



Key Plan



Consultant
ARUP
One Albert Quay
Cork, T12 X8N6
Ireland
Tel +353 (0)21 422 5200
www.arup.ie

Job Title
M4 Eastbound Bus Priority Measures Pilot Project

Scale at A1
1:1000

Role
Civil - Highways

Date
October 2022

Issue	Date	By	Chkd	Appd
C01	01/10/2022	AM	SB	SB
Issued For Part 8 Planning (Status A1)				
P01	25/01/2022	AM	SB	SB
Issued For Information (Status S2)				

Drawing Title
General Arrangement

Sheet 4 of 7

Suitability
A1 - Suitable for Part 8 Planning

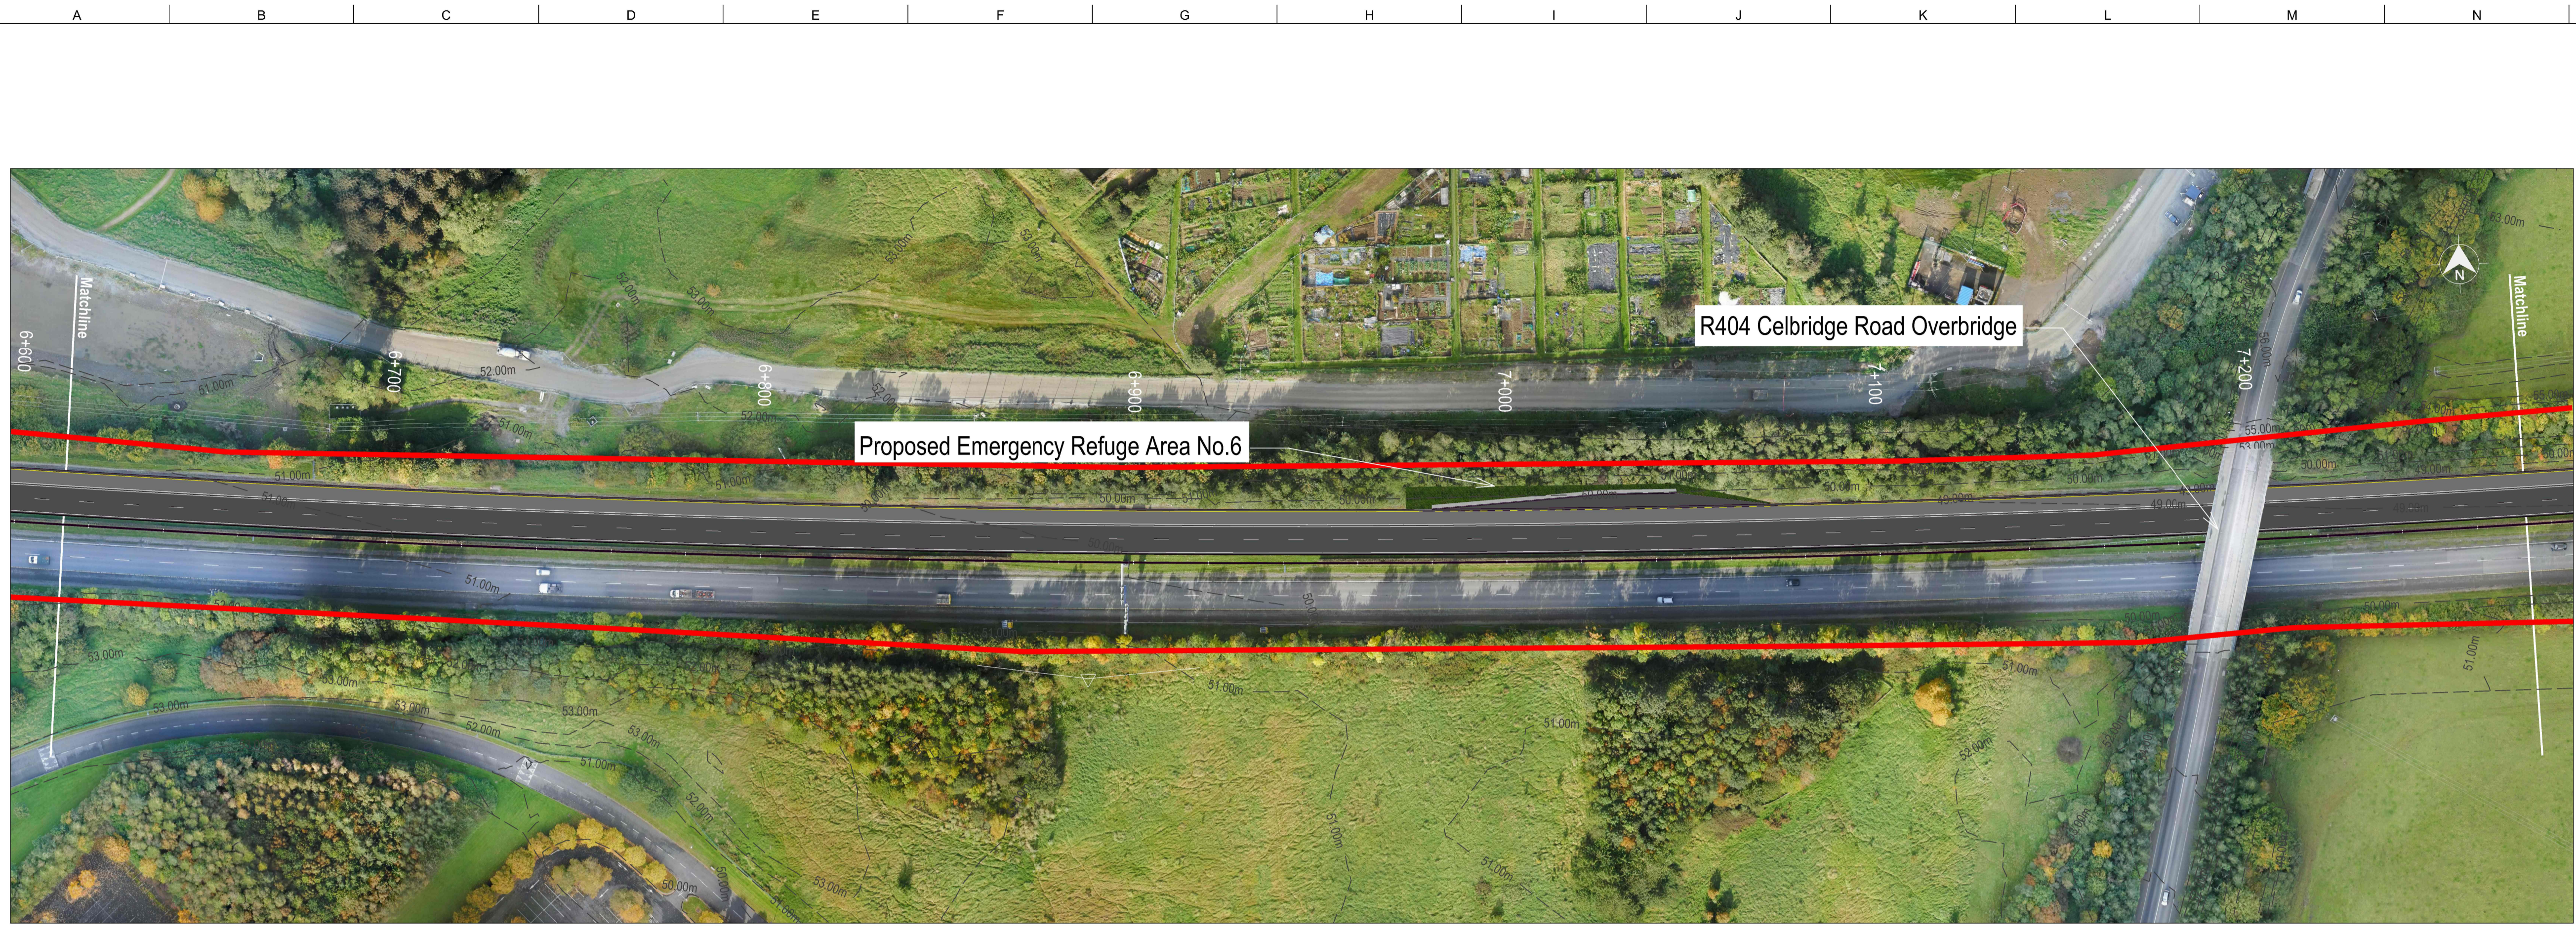
Job No
272691

Figure ID
Rev.

Rev.
C01




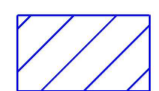
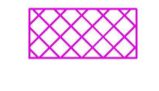



Drawing No
272691-ARUP-07-CF-DR-CH-000063

A1
1
2
3
4
5
6
7
8
9
10



FOR INFORMATION

LEGEND - PLAN

-  Proposed Hard Shoulder Bus Priority Measure (surfaced in low noise surfacing)
-  Resurfaced with low noise surfacing
-  Proposed Development Boundary
-  Proposed Site Compound
-  Proposed Sediment Pond with Oil Separator
-  Proposed Oil Separator
-  Proposed Active Travel Facility
-  Proposed Noise Barrier. The height varies from 2m to 3.5m



Notes
1. The proposed noise barrier locations shown are indicative only and are subject to change. Further detailed assessments, design and on-going studies may result in amendments to the location, length and height of the proposed noise barriers.

Clients


NTA
 Udarás Náisiúnta Iompair
 National Transport Authority


TII
 Bonnagar Iompair Éireann
 Transport Infrastructure Ireland


 An Roinn Iompair
 Department of Transport



 Comhairle Contae
 Átha Cliath Theas
 South Dublin County Council


KILDARE nro
 NATIONAL ROADS OFFICE


 Kildare County Council
 Comhairle Contae Chill Dara

Key Plan

Consultant


ARUP

One Albert Quay
Cork, T12 X8N6
Ireland

Tel +353 (0)21 422 5200
www.arup.ie

Job Title
M4 Eastbound Bus Priority Measures Pilot Project

Scale at A1
1:1000

Role
Civil - Highways

Date
October 2022

Issue	Date	By	Chkd	Appd
C01	01/10/2022	AM	SB	SB
Issued For Part 8 Planning (Status A1)				
P01	25/01/2022	AM	SB	SB
Issued For Information (Status S2)				

Drawing Title
General Arrangement


Sheet 5 of 7

Suitability
A1 - Suitable for Part 8 Planning

Job No	Figure ID	Rev.
272691		C01




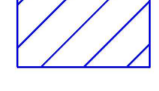


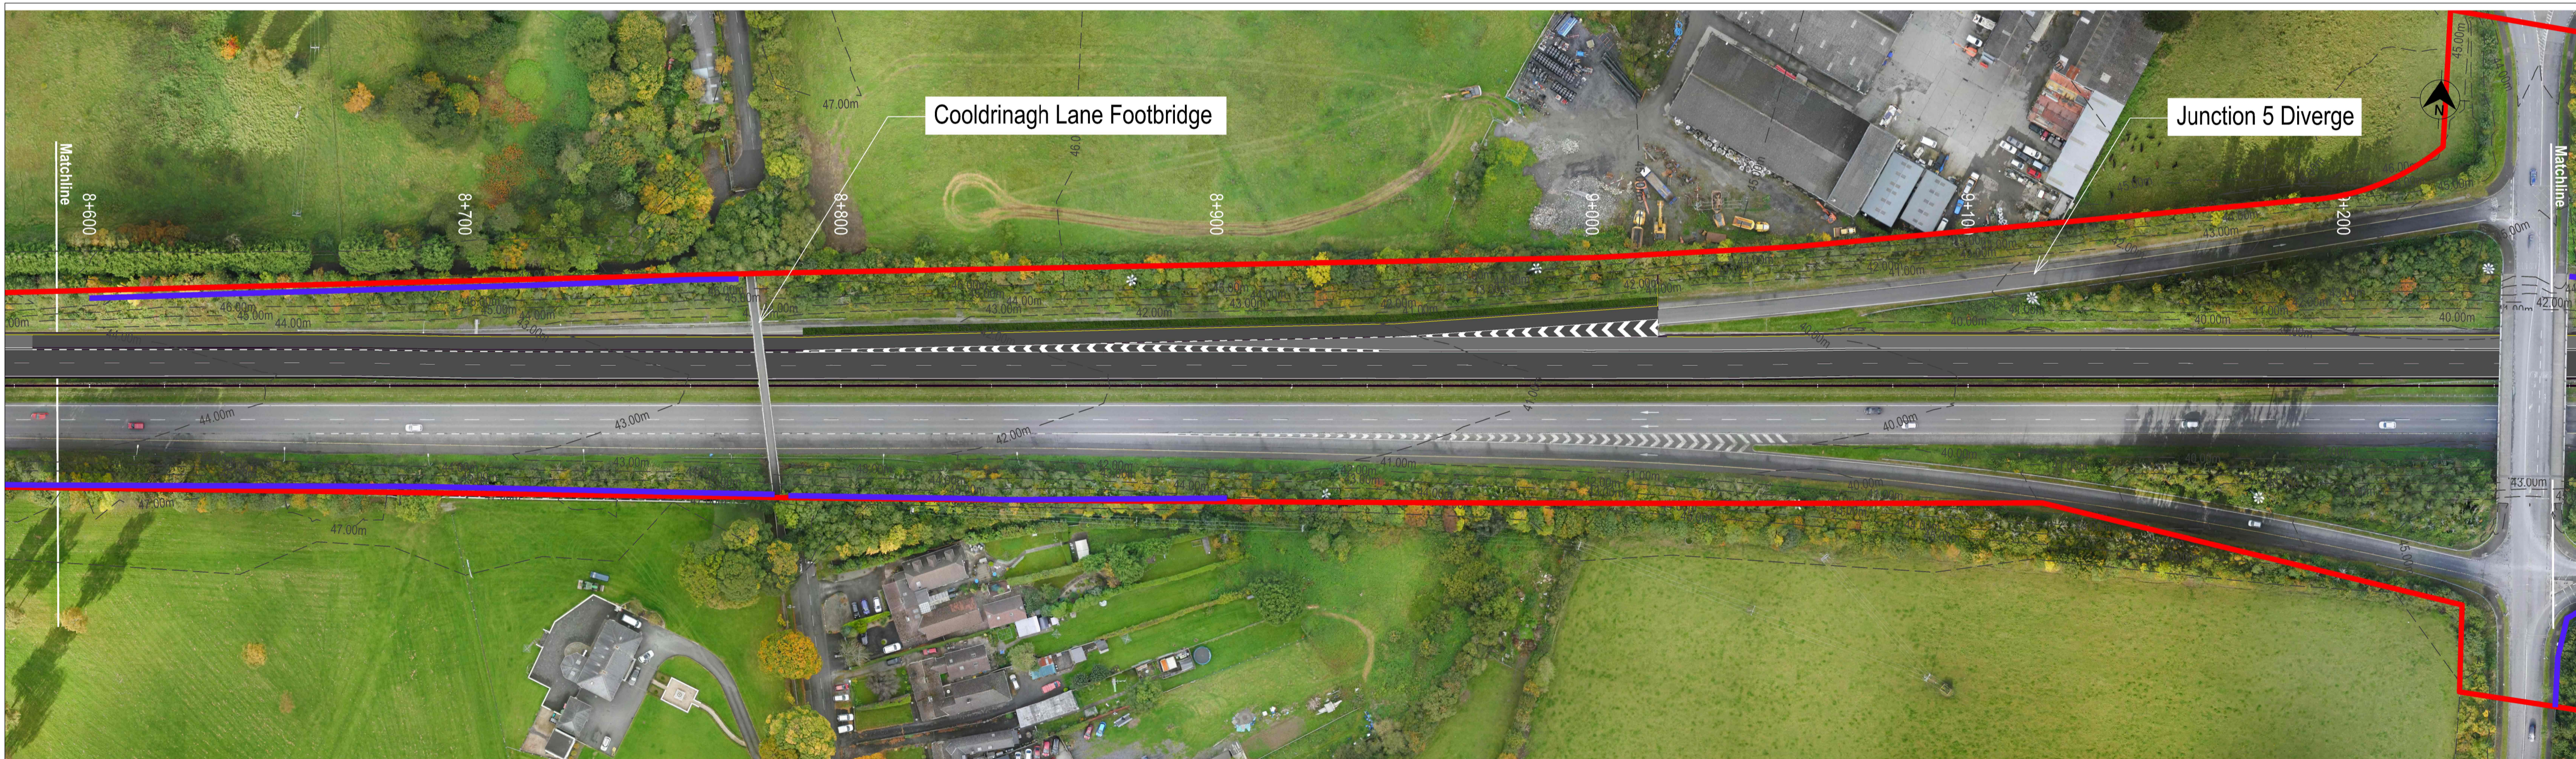

Drawing No
272691-ARUP-07-CF-DR-CH-000064

A1
1
2
3
4
5
6
7
8
9
10



Part 8 Planning

LEGEND - PLAN

-  Proposed Hard Shoulder Bus Priority Measure (surfaced in low noise surfacing)
-  Resurfaced with low noise surfacing
-  Proposed Development Boundary
-  Proposed Site Compound
-  Proposed Sediment Pond with Oil Separator
-  Proposed Oil Separator
-  Proposed Active Travel Facility
-  Proposed Noise Barrier. The height varies from 2m to 3.5m



Notes
1. The proposed noise barrier locations shown are indicative only and are subject to change. Further detailed assessments, design and on-going studies may result in amendments to the location, length and height of the proposed noise barriers.

Clients


NTA
 Udarás Náisiúnta Iompair
 National Transport Authority


TII
 Bonnagar Iompair Éireann
 Transport Infrastructure Ireland



 An Roinn Iompair
 Department of Transport


 Comhairle Contae
 Átha Cliath Theas
 South Dublin County Council


nro
 NATIONAL ROADS OFFICE


 Kildare County Council
 Comhairle Contae Chill Dara

Consultant


ARUP

One Albert Quay
Cork, T12 X8N6
Ireland

Tel +353 (0)21 422 5200
www.arup.ie

Job Title
M4 Eastbound Bus Priority Measures Pilot Project

Scale at A1
1:1000

Role
Civil - Highways

Date
October 2022

Issue	Date	By	Chkd	Appd
C01	01/10/2022	AM	SB	SB
Issued For Part 8 Planning (Status A1)				
P01	25/01/2022	AM	SB	SB
Issued For Information (Status S2)				


Drawing Title
General Arrangement

Sheet 6 of 7

Suitability
A1 - Suitable for Part 8 Planning




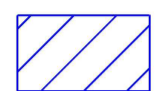
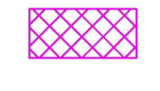


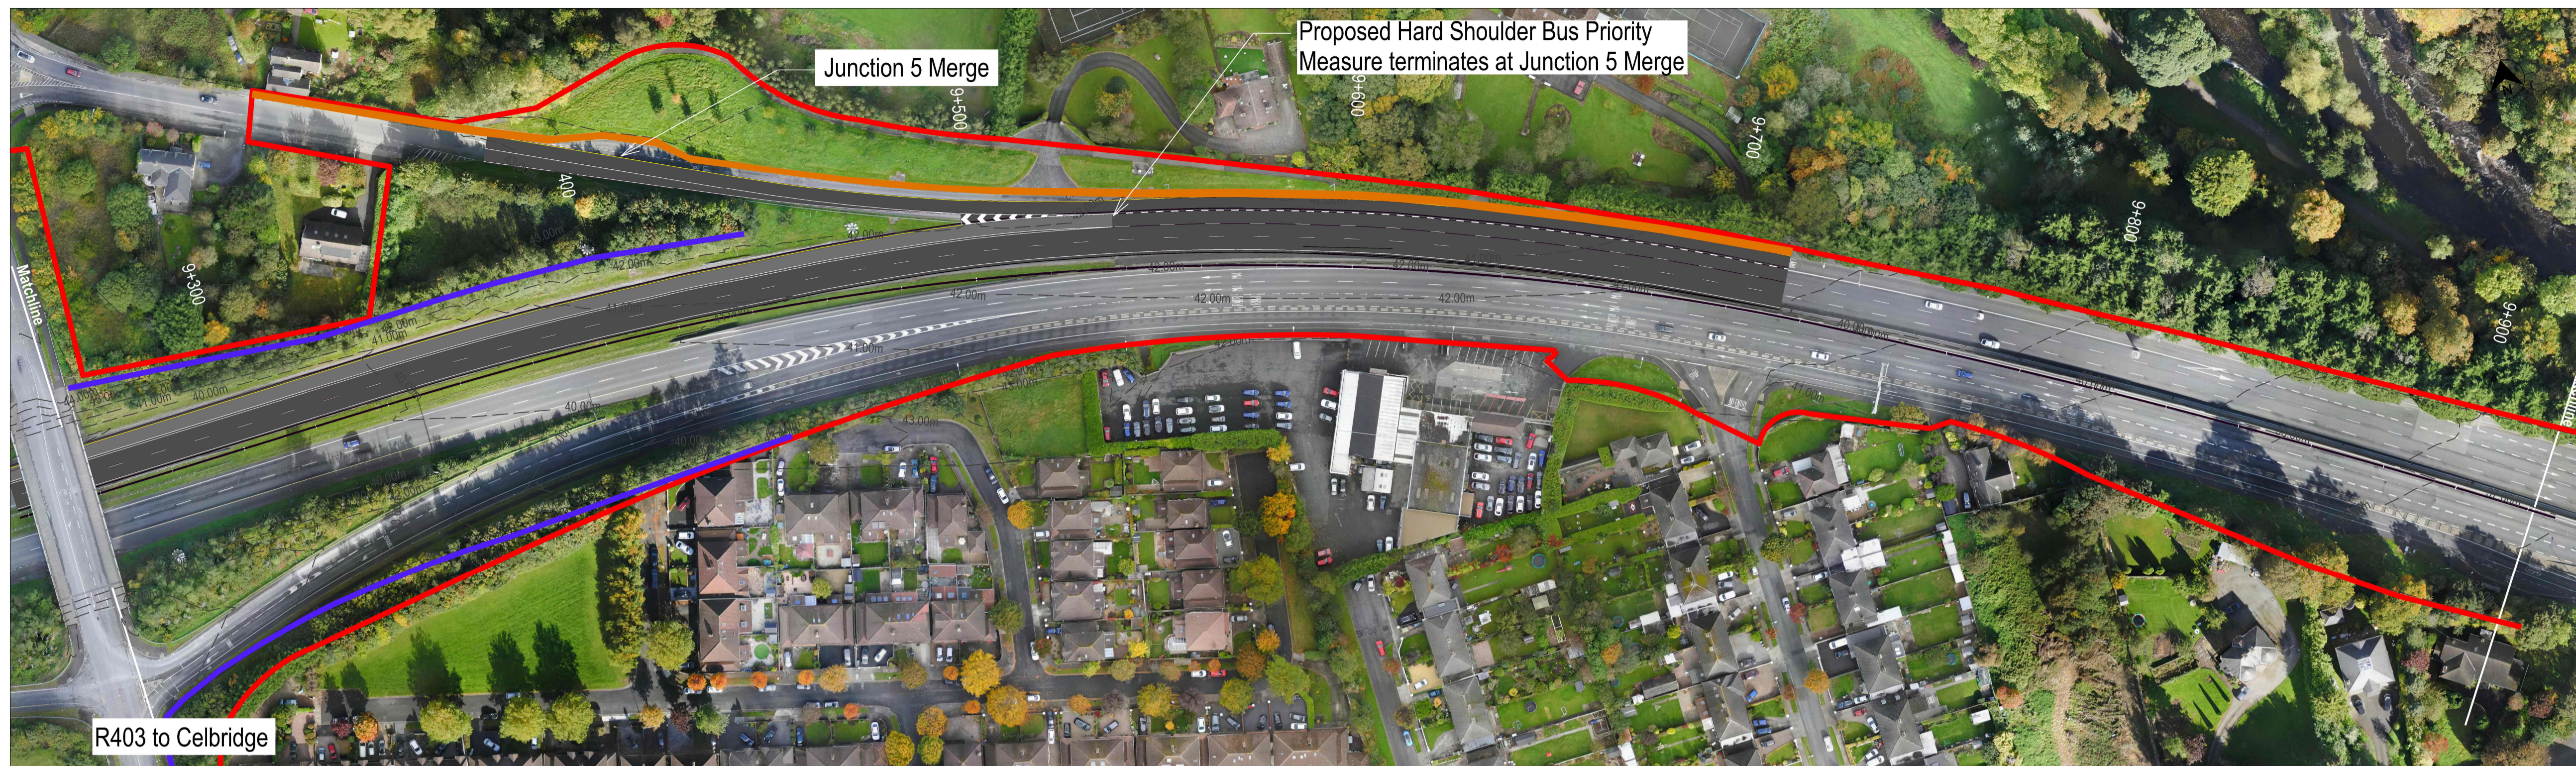
Job No	Figure ID	Rev.
272691		C01

Drawing No
272691-ARUP-07-CF-DR-CH-000065



Part 8 Planning

LEGEND - PLAN

-  Proposed Hard Shoulder Bus Priority Measure (surfaced in low noise surfacing)
-  Resurfaced with low noise surfacing
-  Proposed Development Boundary
-  Proposed Site Compound
-  Proposed Sediment Pond with Oil Separator
-  Proposed Oil Separator
-  Proposed Active Travel Facility
-  Proposed Noise Barrier. The height varies from 2m to 3.5m




Notes
 1. The proposed noise barrier locations shown are indicative only and are subject to change. Further detailed assessments, design and on-going studies may result in amendments to the location, length and height of the proposed noise barriers.

Clients



Key Plan



One Albert Quay
Cork, T12 X8N6
Ireland

Tel +353 (0)21 422 5200
www.arup.ie

Job Title
M4 Eastbound Bus Priority Measures Pilot Project

Scale at A1
1:1000

Role
Civil - Highways

Date
October 2022

C01	01/10/2022	AM	SB	SB
Issued For Part 8 Planning (Status A1)				
P01	25/01/2022	AM	SB	SB
Issued For Information (Status S2)				
Issue	Date	By	Chkd	Appd

Drawing Title
General Arrangement

Sheet 7 of 7

Suitability
A1 - Suitable for Part 8 Planning

Job No 272691	Figure ID	Rev. C01
-------------------------	-----------	--------------------

Drawing No
272691-ARUP-07-CF-DR-CH-000066