


EXISTING SITE LAYOUT PLAN
Scale 1:250.


All points are coordinated relative to Irish Transverse Mercator (ITM) derived from the Ordnance Survey's Virtual Reference System.

All elevations are relative to Malin Head derived from the same VRS network.

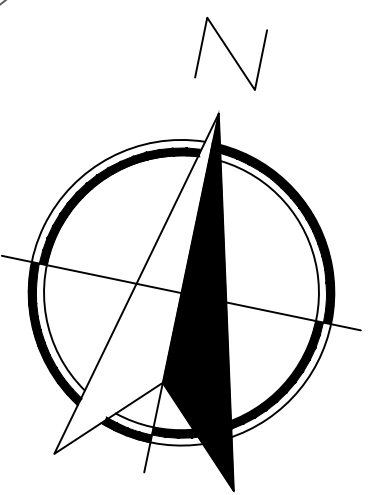

LEGEND

- Manhole with Invert & Cover Levels
- Access Junction and Level
- Drain Inlet
- Spotheight and Elevation
- Building
- Building Footprint Level
- Water Valve
- Eave: 56.576
- Eave Level
- Ridge: 59.706
- Ridge Level
- Boundary
- Wall Footprint
- Wall Footprint Level
- Ctl Stn 13.283
- No. 2004
- Control Station Number and Level
- Kerb
- Communications Manhole
- Electrical Manhole
- Contours at 0.5m
- Trees
- Road Center Line
- Road Edge
- Electricity Pole
- Overhead Wires
- Hedge
- Bollard
- Fence
- F.C. 2.678
- Window cill to Head
- CH. 1.433
- Floor to Door Head
- Finished Floor Level
- Coordinate System: ITM, Datum: Malin Head

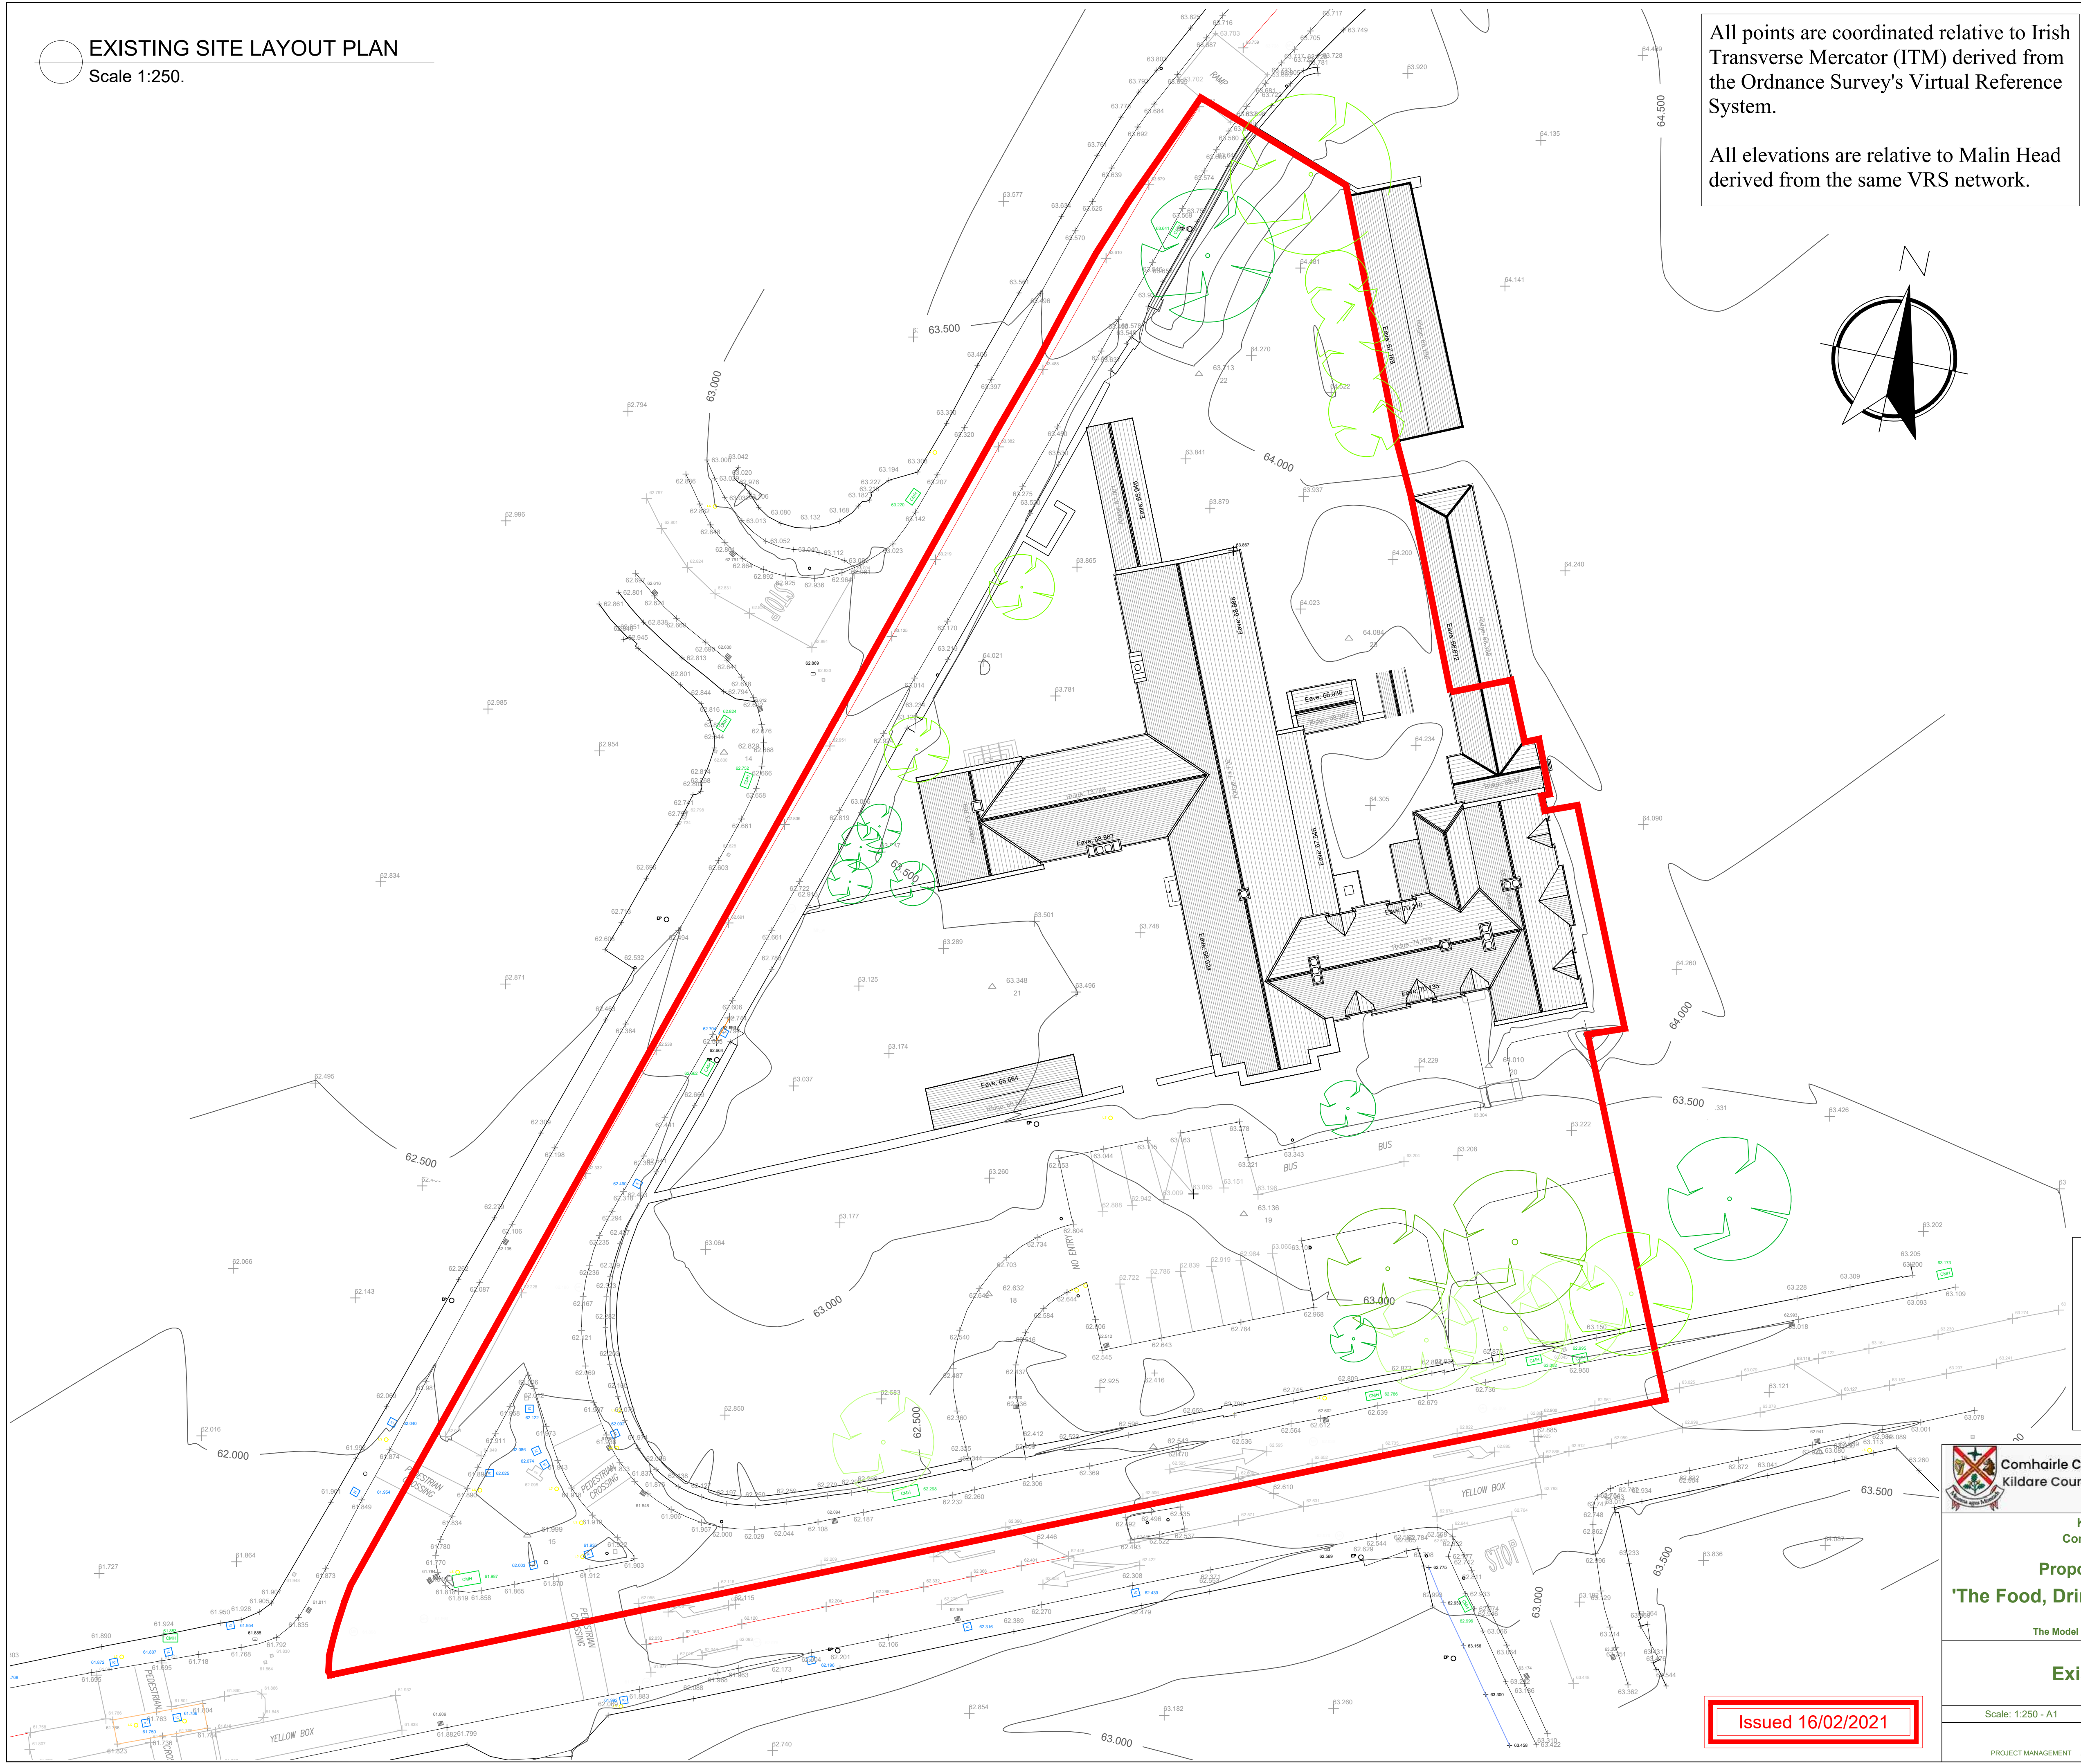

SIGNPOST SURVEYS

Signpost Surveys
Oldgrange,
Graignamanagh,
Co. Kilkenny,
Ireland

Tel +353 (0)83 443 8671
W www.signpostsurveys.ie
E info@signpostsurveys.ie

Comhairle Contae Chill Dara Kildare County Council	.\ASC73002C4D.dib	Part 8 Drawings
Kildare County Council Comhairle Contae Chill Dara		Sheet no. 02
Proposed Development of 'The Food, Drinks & Skills Innovation Hub' at The Model School, Dublin Road, Athy, Co. Kildare.		
Existing Site Layout		
Scale: 1:250 - A1 Date: 16th February 2021 BO'D Ref. P20-045 BLUETT & O'DONOGHUE		
PROJECT MANAGEMENT ARCHITECTURE ENGINEERING BUILT HERITAGE PLANNING		

Issued 16/02/2021