




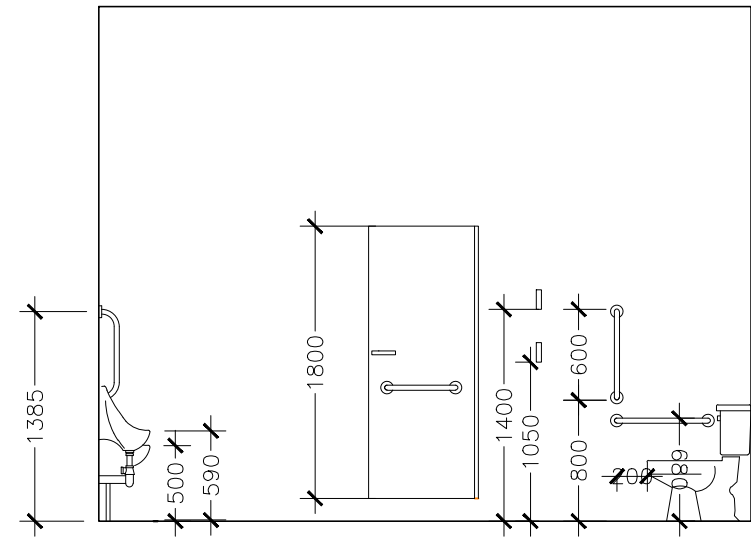


Elevation A
Scale 1-50

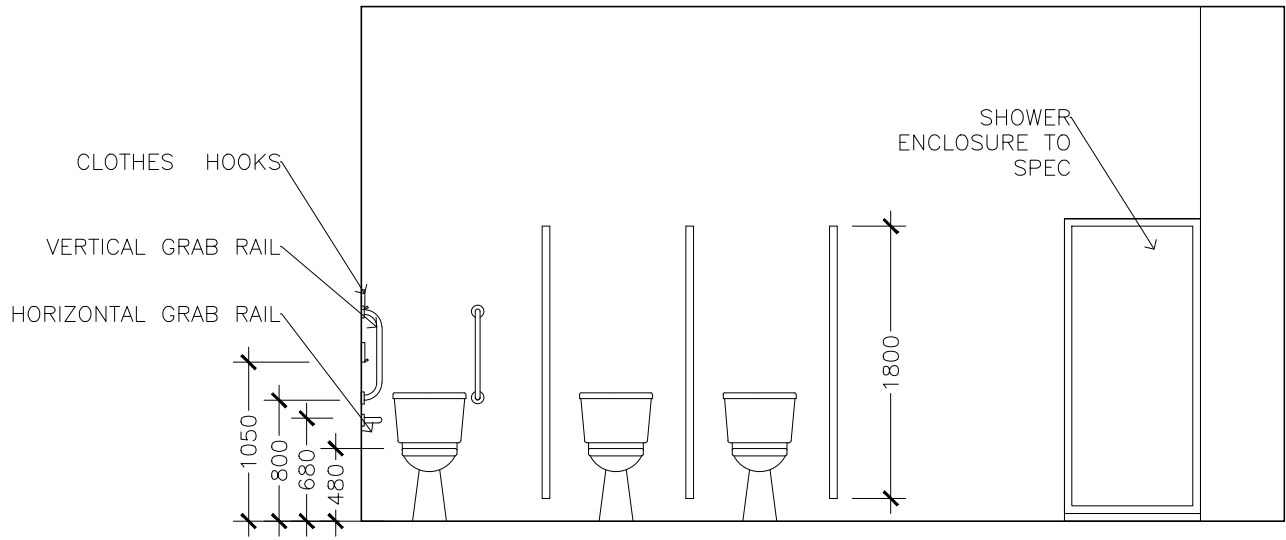


Elevation B
Scale 1-50

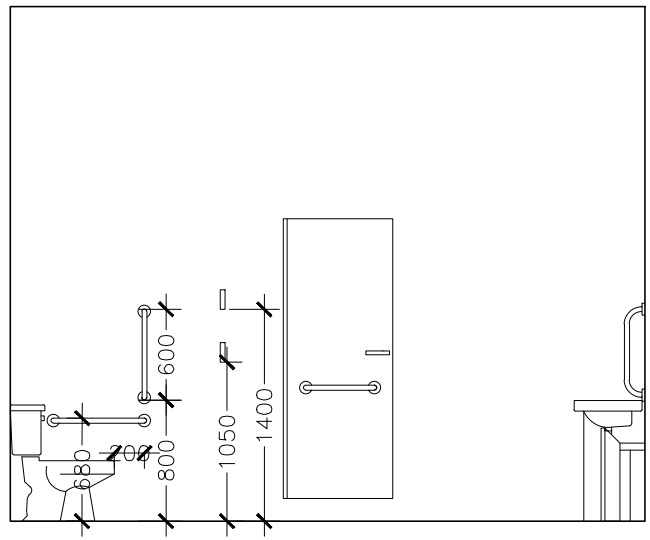


Elevation A
Scale 1-50

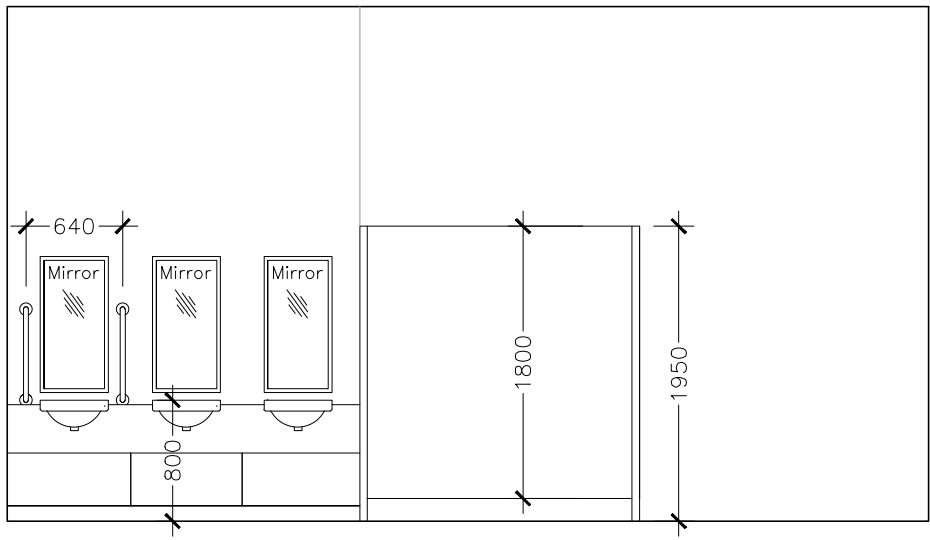


Elevation B
Scale 1-50

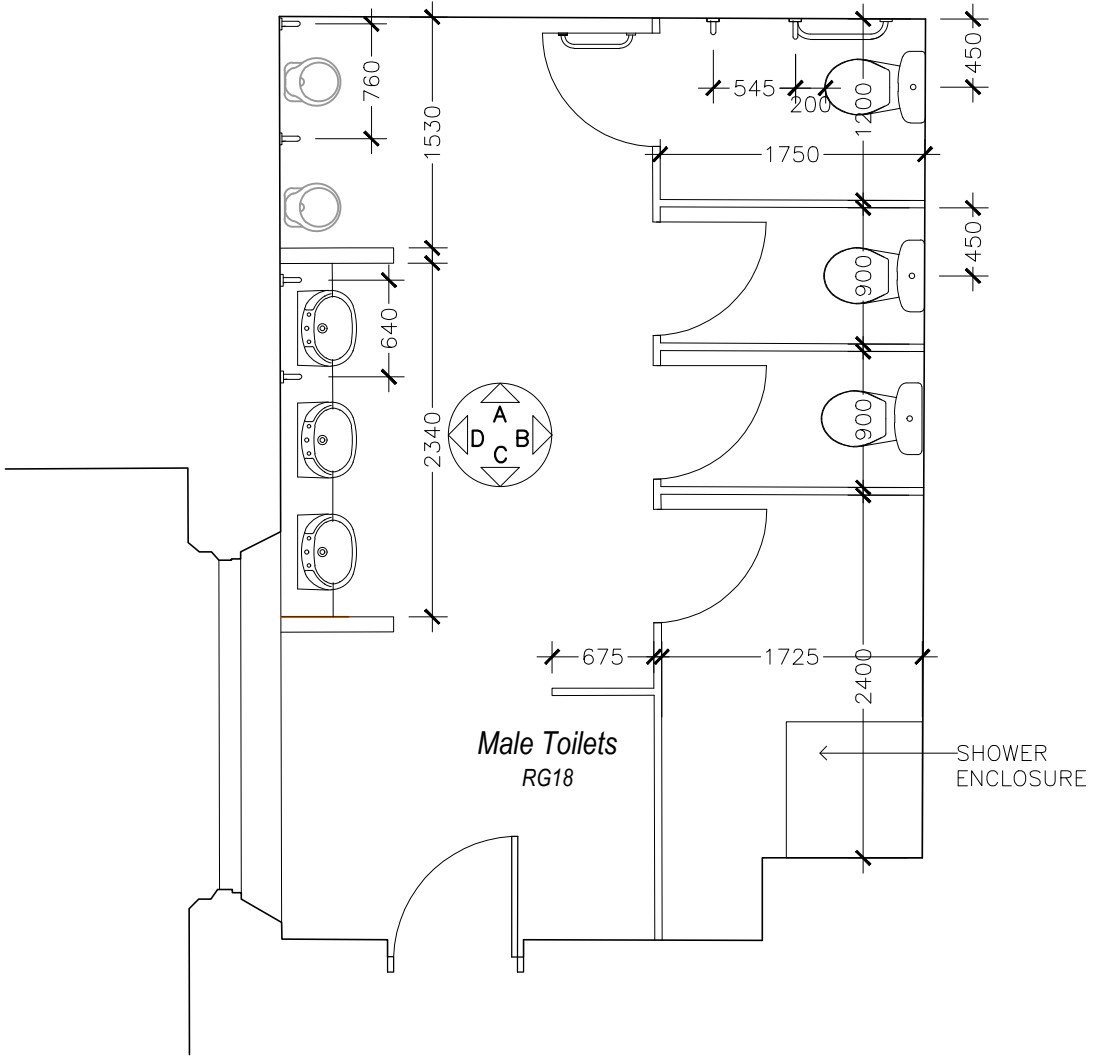


Male Toilets Plan
Scale 1-50

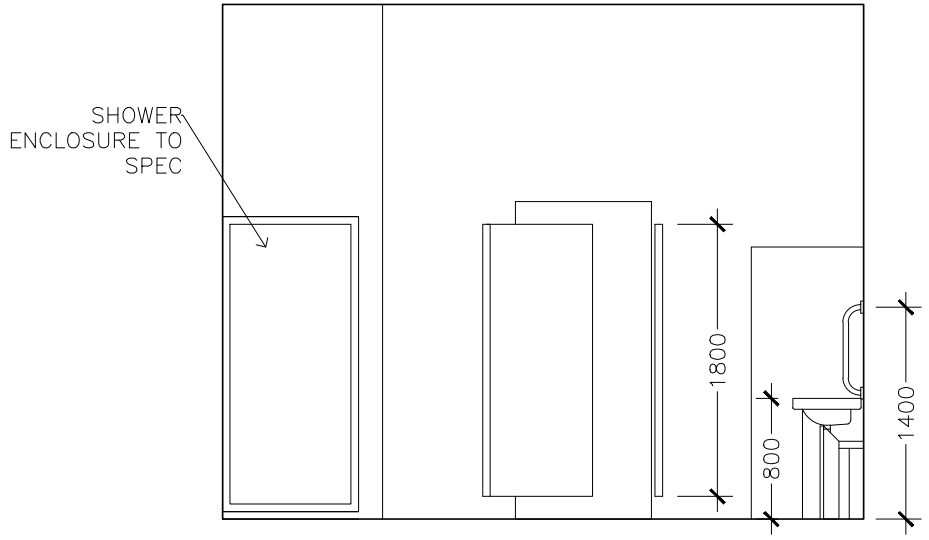


Elevation C
Scale 1-50

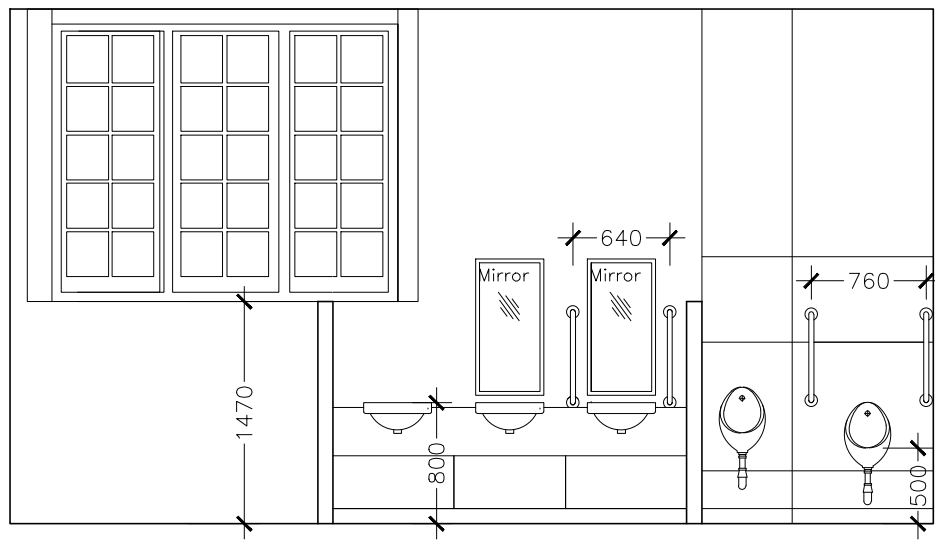


Elevation D
Scale 1-50

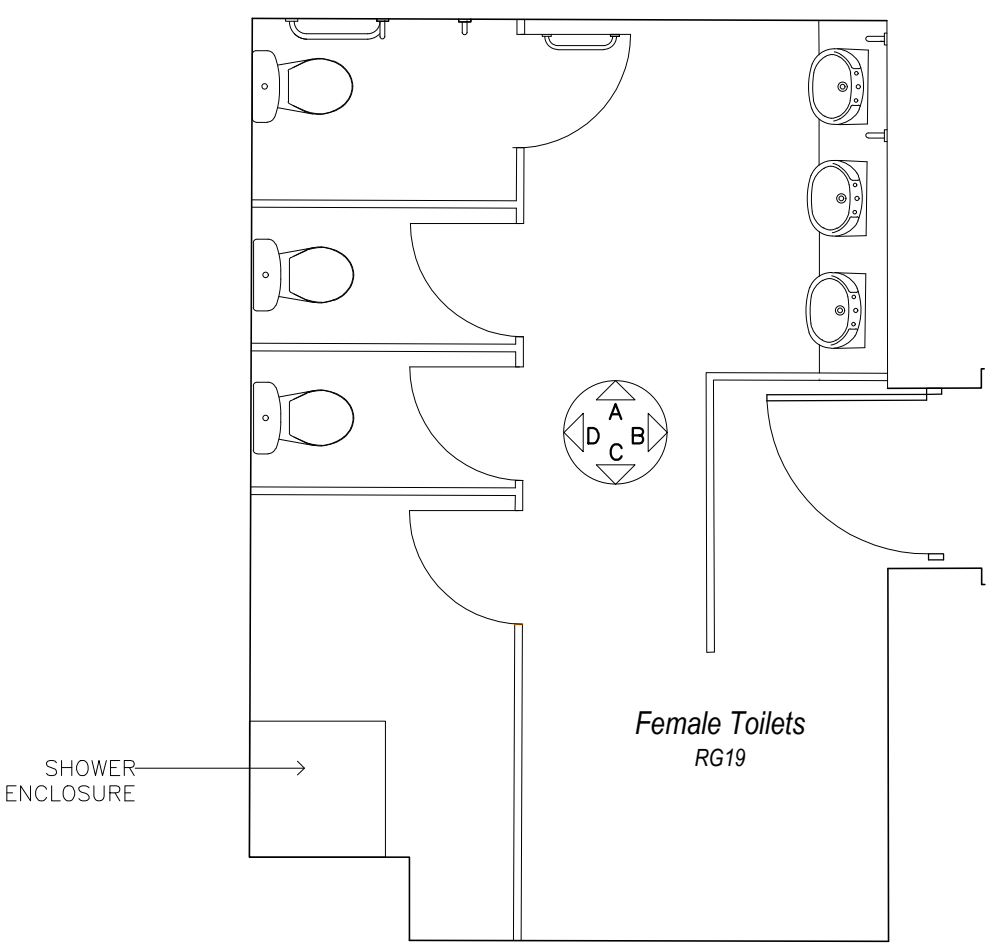


Female Toilets Plan
Scale 1-50

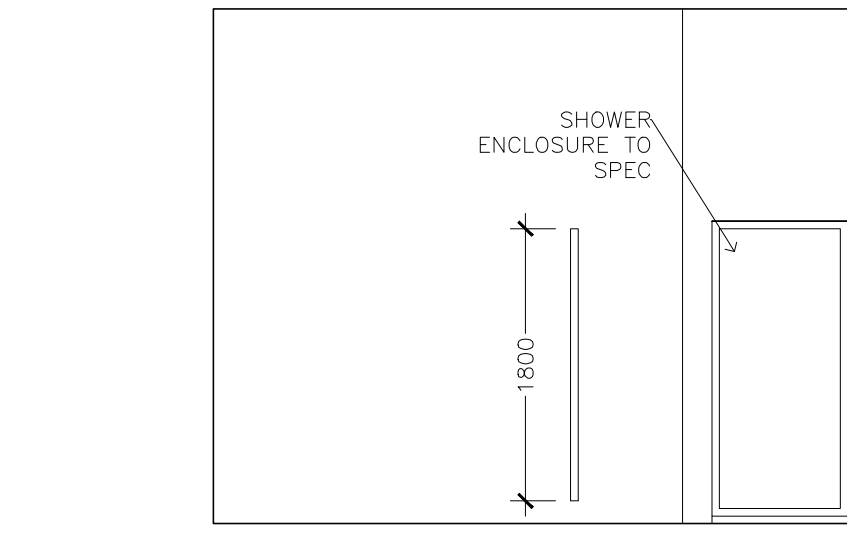


Elevation C
Scale 1-50

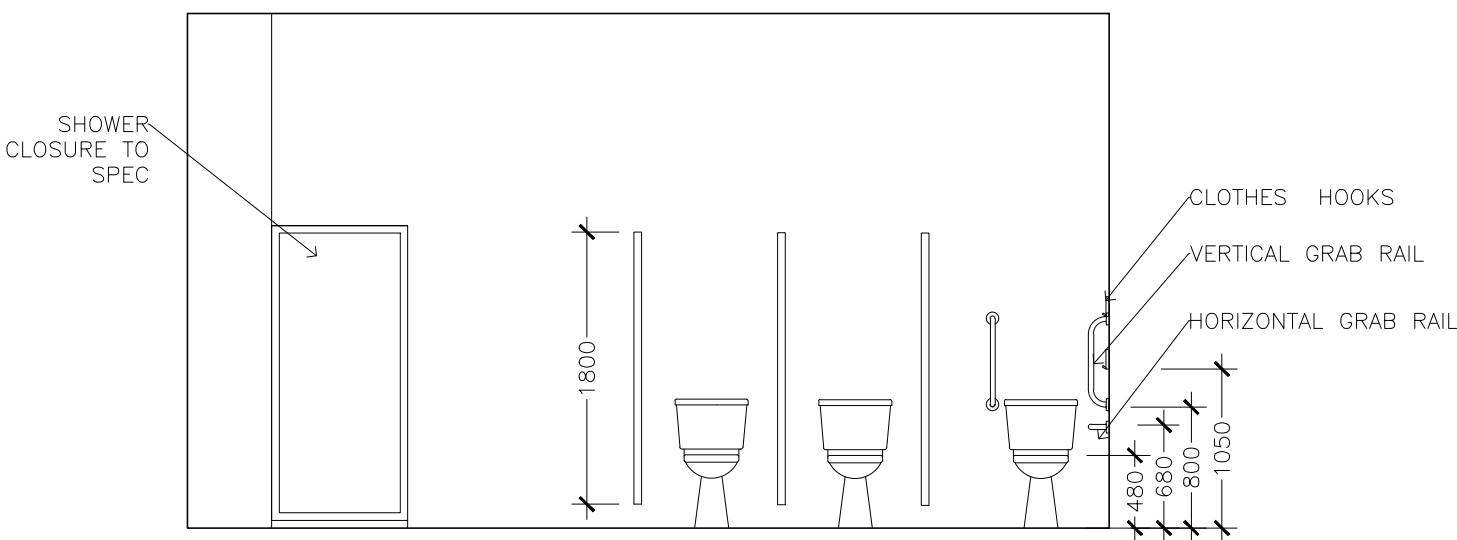


Elevation D
Scale 1-50

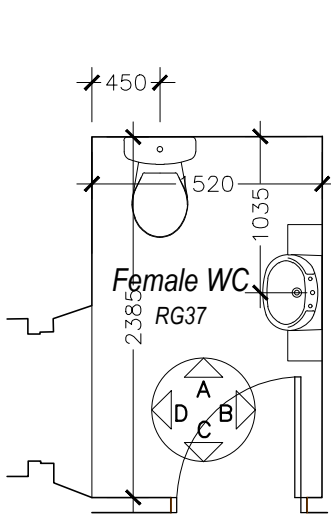


Female WC Plan
Scale 1-50

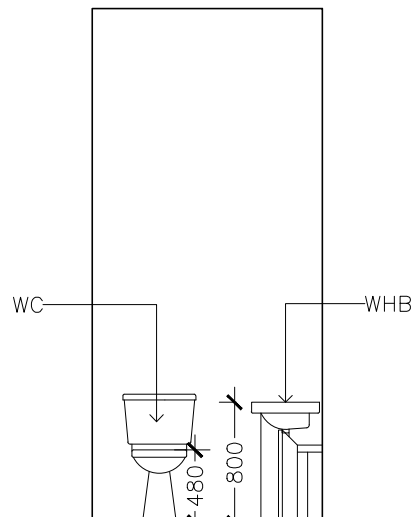


Elevation A
Scale 1-50

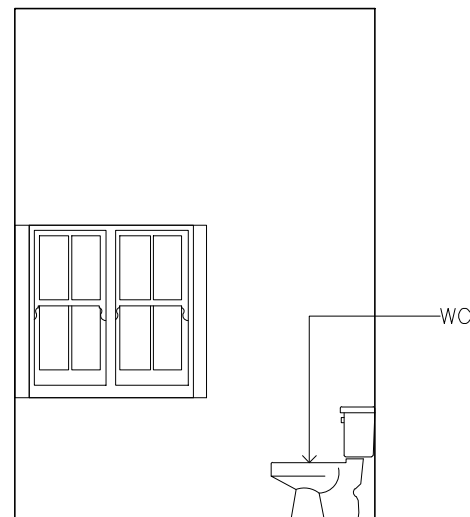


Elevation B
Scale 1-50

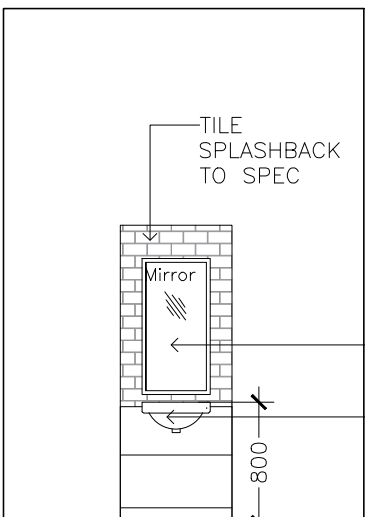


Elevation C
Scale 1-50

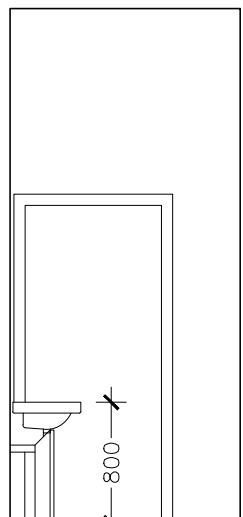


Elevation D
Scale 1-50

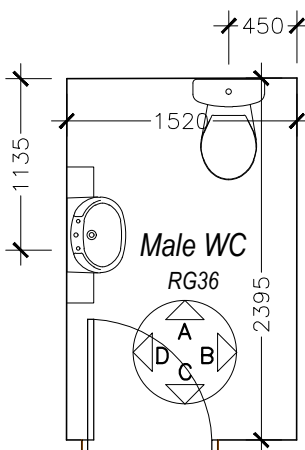


Male WC Plan
Scale 1-50

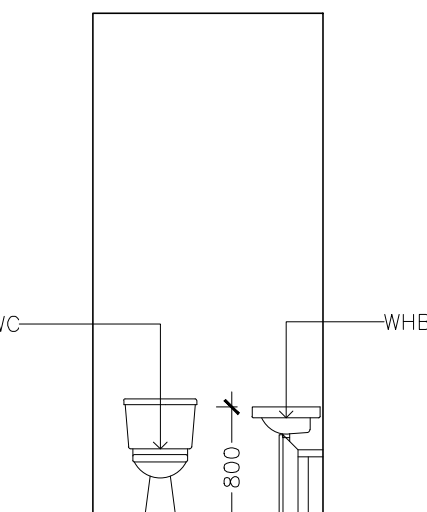


Elevation A
Scale 1-50

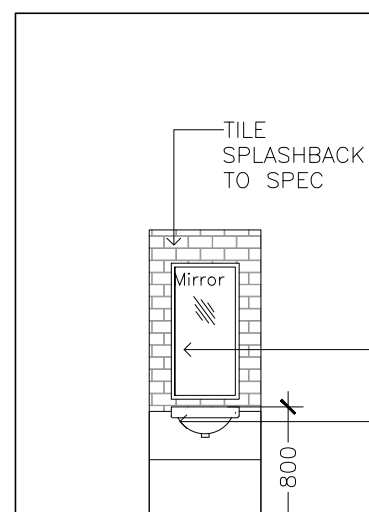

Elevation B
Scale 1-50

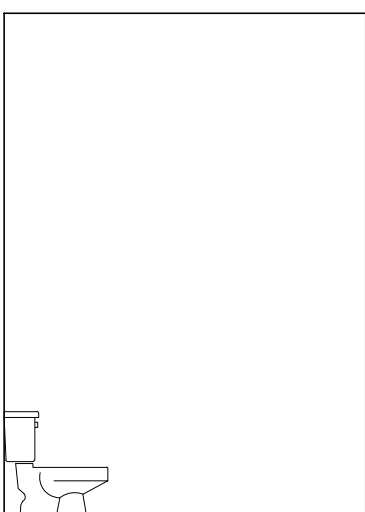

Elevation C
Scale 1-50

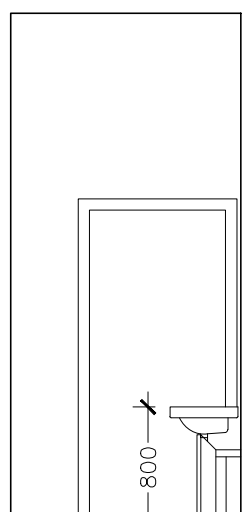

Elevation D
Scale 1-50

Issued 16/02/2021