

Kildare County Council

Section 38 Drawings

Clane - Maynooth Municipal District

Mill Street Active Travel Scheme, Maynooth.

Section 38 Drawings





Kildare County Council
Comhairle Contae Chill Dara




Signed: *Donal Hodgins* Date: 16th June 2023

Donal Hodgins BA, BAI, C.Eng., MIEI.
Senior Engineer
Roads and Transportation
Kildare County Council

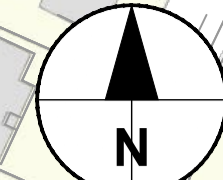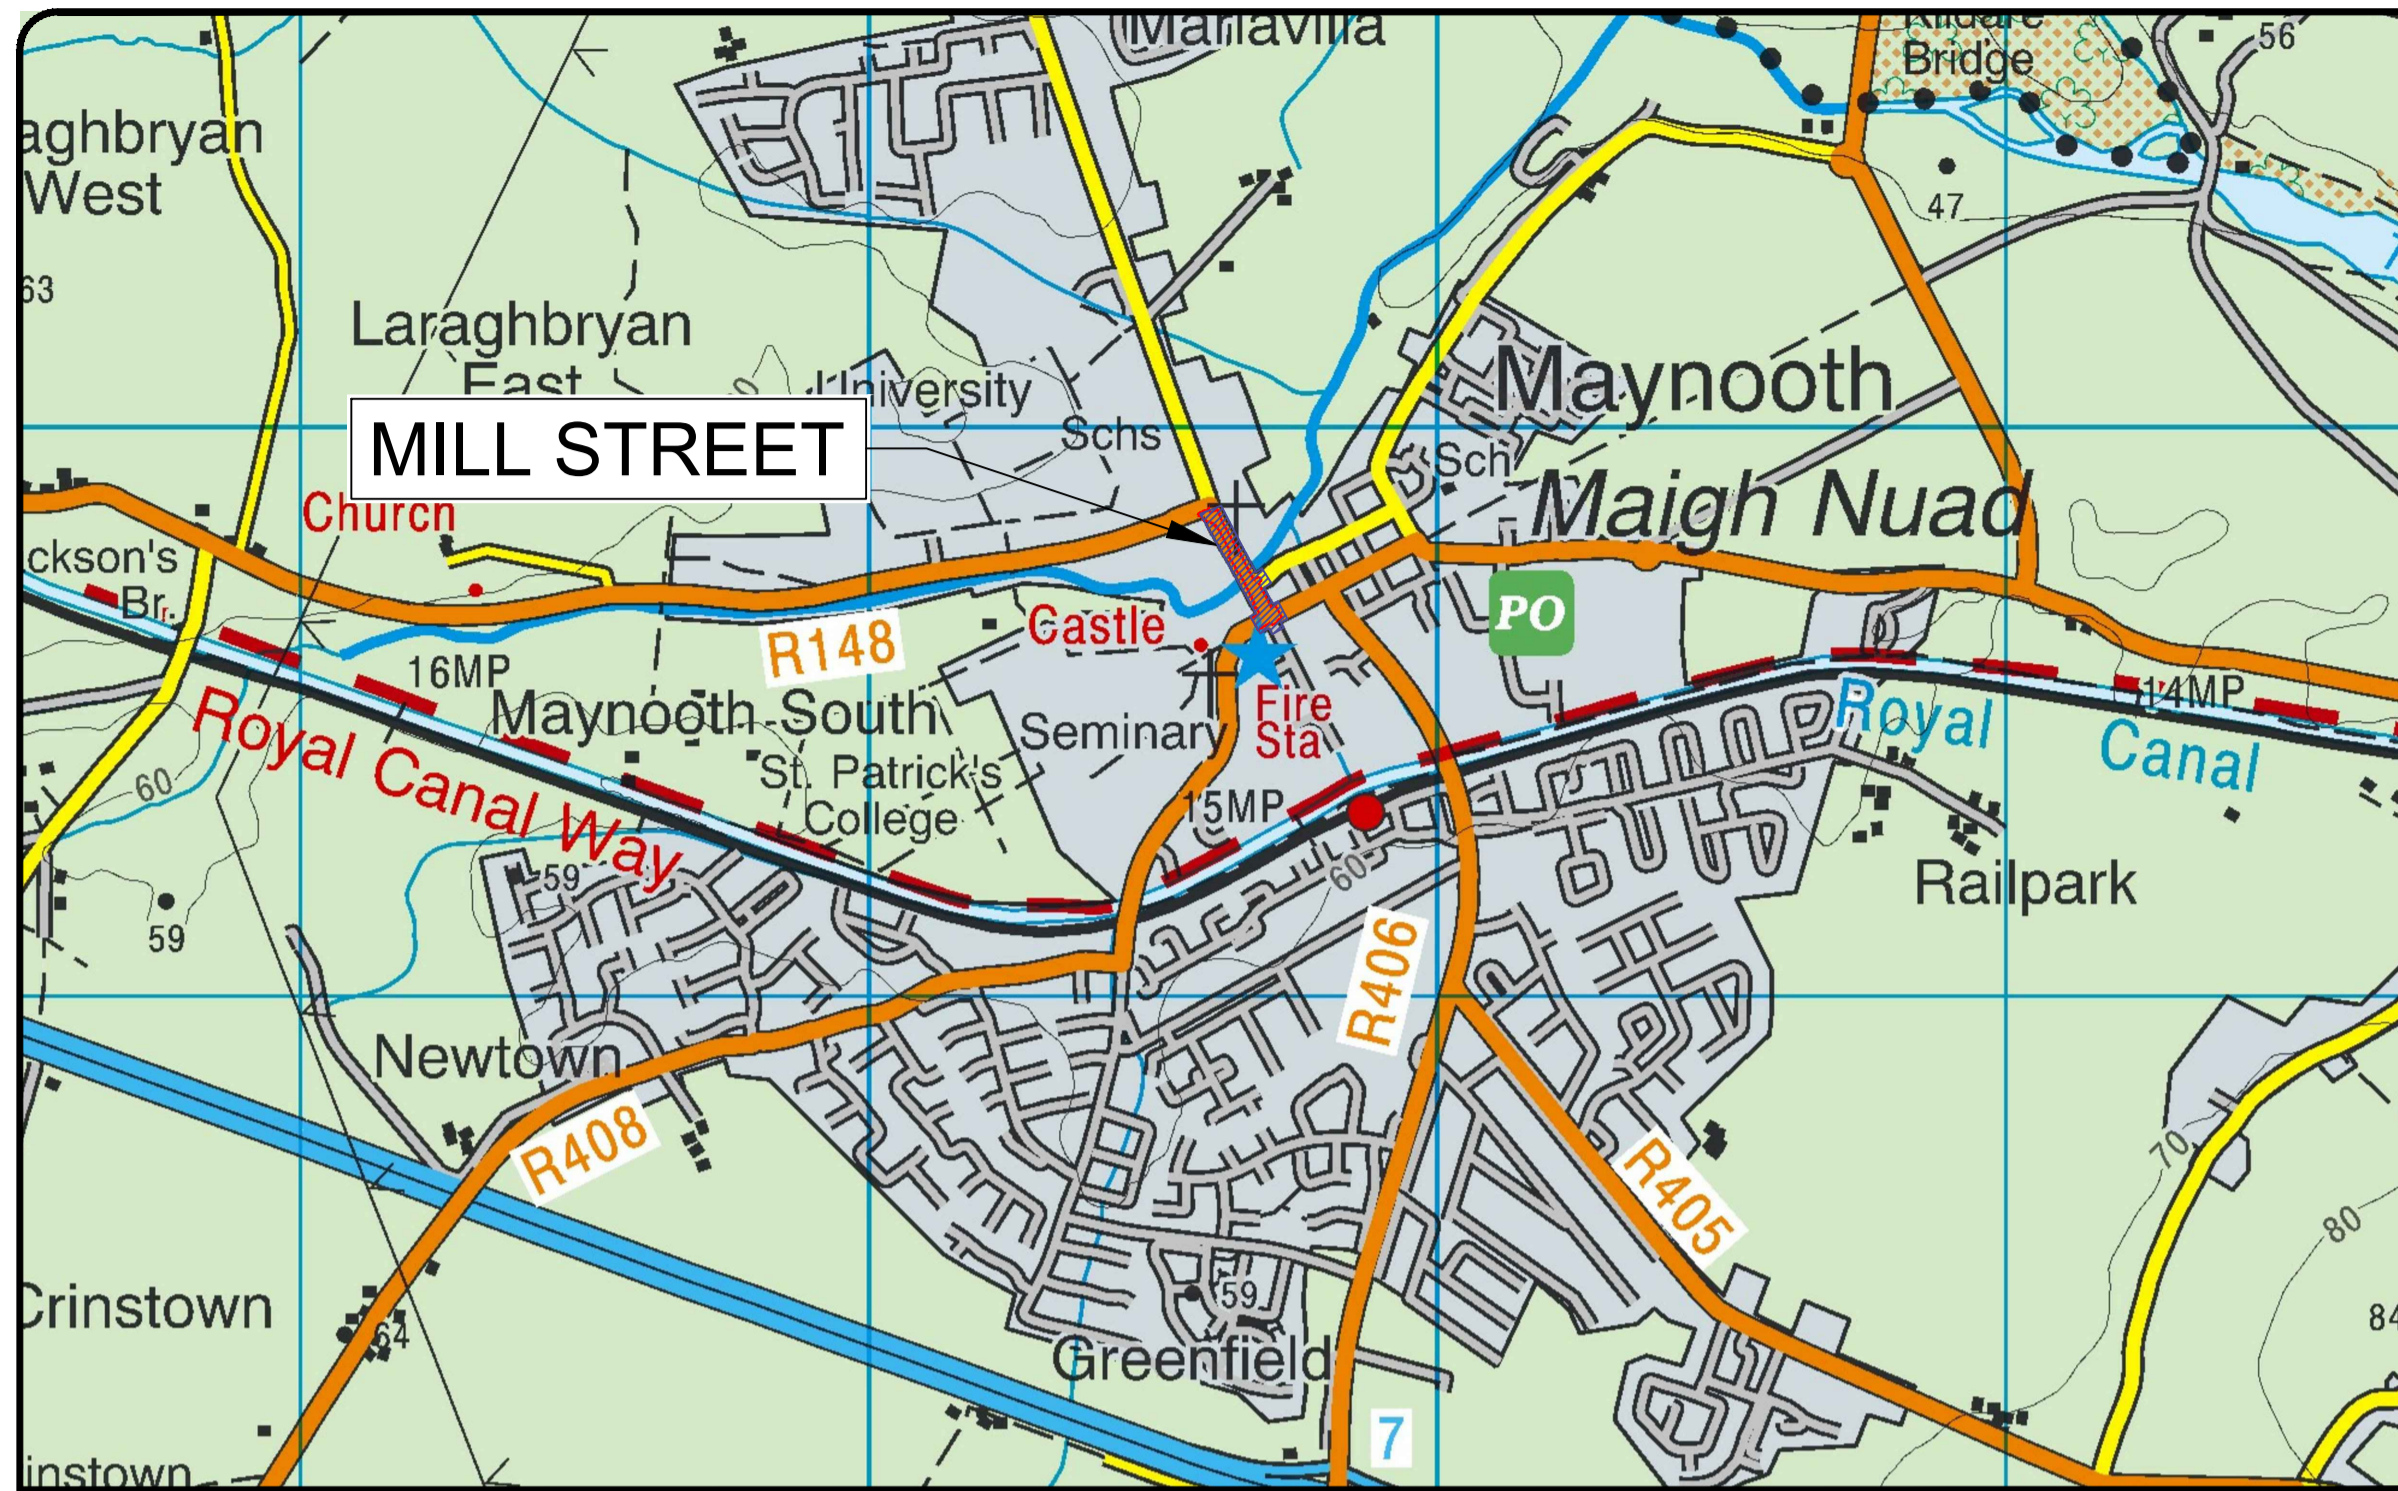

LEGEND
 --- EXTENTS OF SCHEME

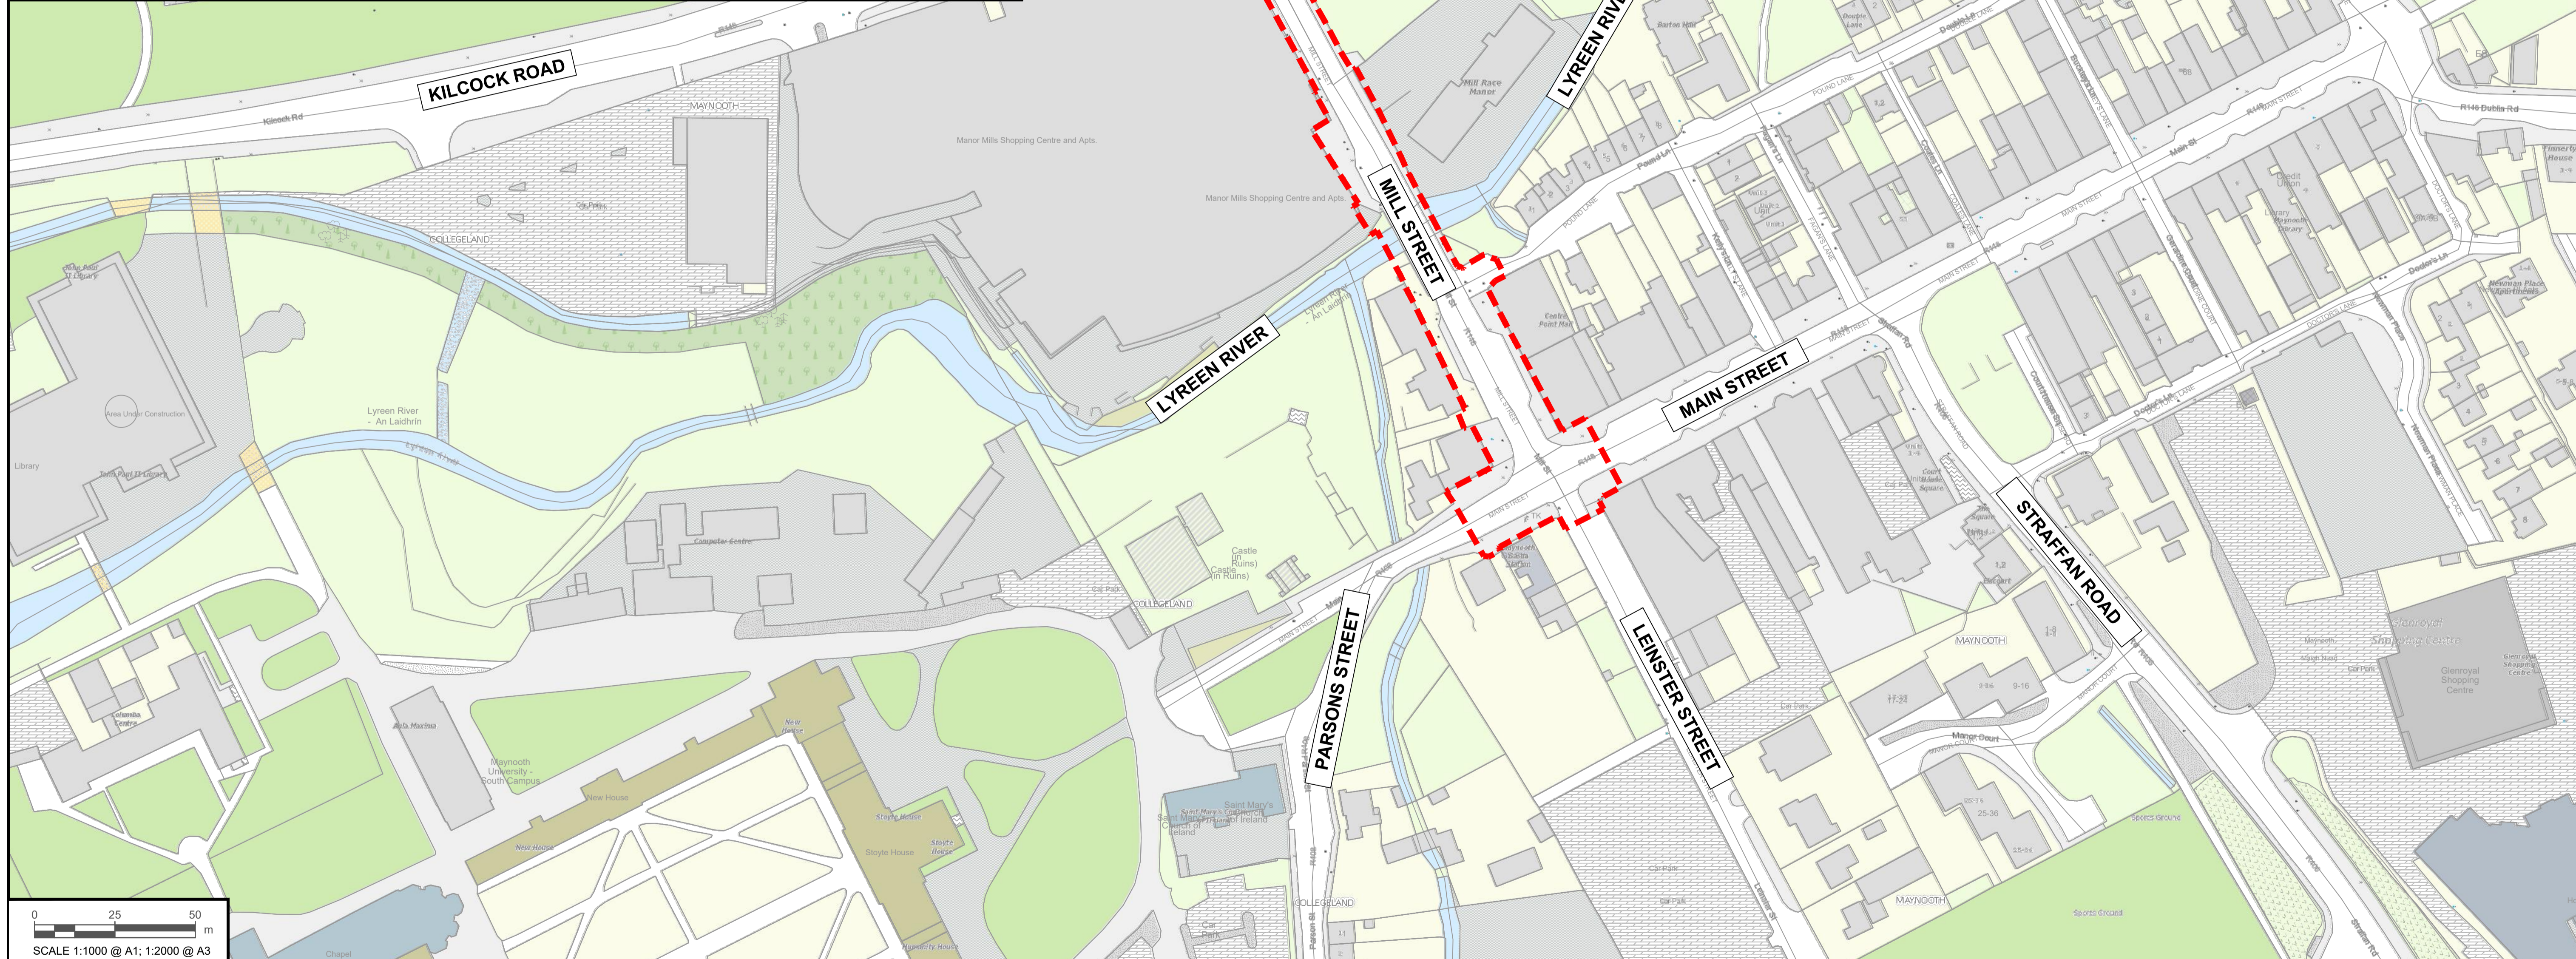

0 25 50 m
 SCALE 1:1000 @ A1; 1:2000 @ A3



No.	Revision	Date	By	App'd
P01.2		17/11/22		



AECOM
 Adelphi Plaza
 Georges Street Upper
 Dun Laoghaire
 Co. Dublin
 Ireland
 T +353 (0)1 238 3100
 www.aecom.com


Drawn	Designed	Checked	Approved	Suitability Code - Description
---	ASM	---	---	So WIP

Project Title		MILL STREET, ACTIVE TRAVEL SCHEME, MAYNOOTH.			
Drawing Title		SECTION 38 DRAWING - SITE LOCATION SHEET 01 OF 04			
Drawing Number	Project	Originator	Volume	Location	Type Role Number
60676993	- ACM	- GEN	- SW_ZZ_ZZ_ZZ	- DR	- CH - 1001
Scale:	Date:	---	Job No:	60676993	Rev: P01.2

DO NOT SCALE USE FIGURED DIMENSIONS ONLY

Project: Tionscald Éireann 2040 - Project Ireland 2040
 File Name: P:\Users\jordan\Documents\PROJECTS\2022\WCC_12_002 MAYNOOTH NS CORRIDOR PHASE 500 - PHASE 493 SECTION 38 - DATA & DRAWINGS\DRAWINGS\60676993-ACM-GEN-SW_ZZ_ZZ_DR-CH-1001

PART 8 APPROVED DESIGN

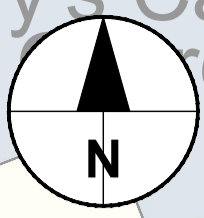


- KEY:**
- PROPOSED ROAD SURFACE
 - PROPOSED ISLAND / FOOTWAY
 - OFF ROAD CYCLE TRACK
 - ON ROAD CYCLE LANE RED SURFACE
 - ON ROAD CYCLE LANE
 - PROPOSED SHARED SURFACE
 - NEW PEDESTRIAN BRIDGE

SAINT MARY'S CATHOLIC CHURCH

MANOR MILLS SHOPPING CENTRE

Manor Mills Shopping Centre and Apts.

CONTINUED ON SHEET 1
CONTINUED ON SHEET 2

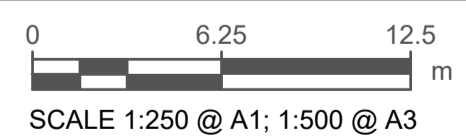

PROPOSED SECTION 38 DESIGN


- KEY:**
- PROPOSED ROAD SURFACE
 - PROPOSED FOOTWAY / ISLAND
 - PROPOSED PAVED FOOTPATH
 - ON ROAD CYCLE LANE - RED SURFACE
 - PROTECTED SEGREGATED CYCLE TRACK
 - PROPOSED SHARED SURFACE
 - NEW PEDESTRIAN BRIDGE
 - RED TACTILE PAVING
 - BUFF TACTILE PAVING
 - CORDUROY PAVING
 - BUS SHELTER

SAINT MARY'S CATHOLIC CHURCH

MANOR MILLS SHOPPING CENTRE

Manor Mills Shopping Centre and Apts.

CONTINUED ON SHEET 1
CONTINUED ON SHEET 2

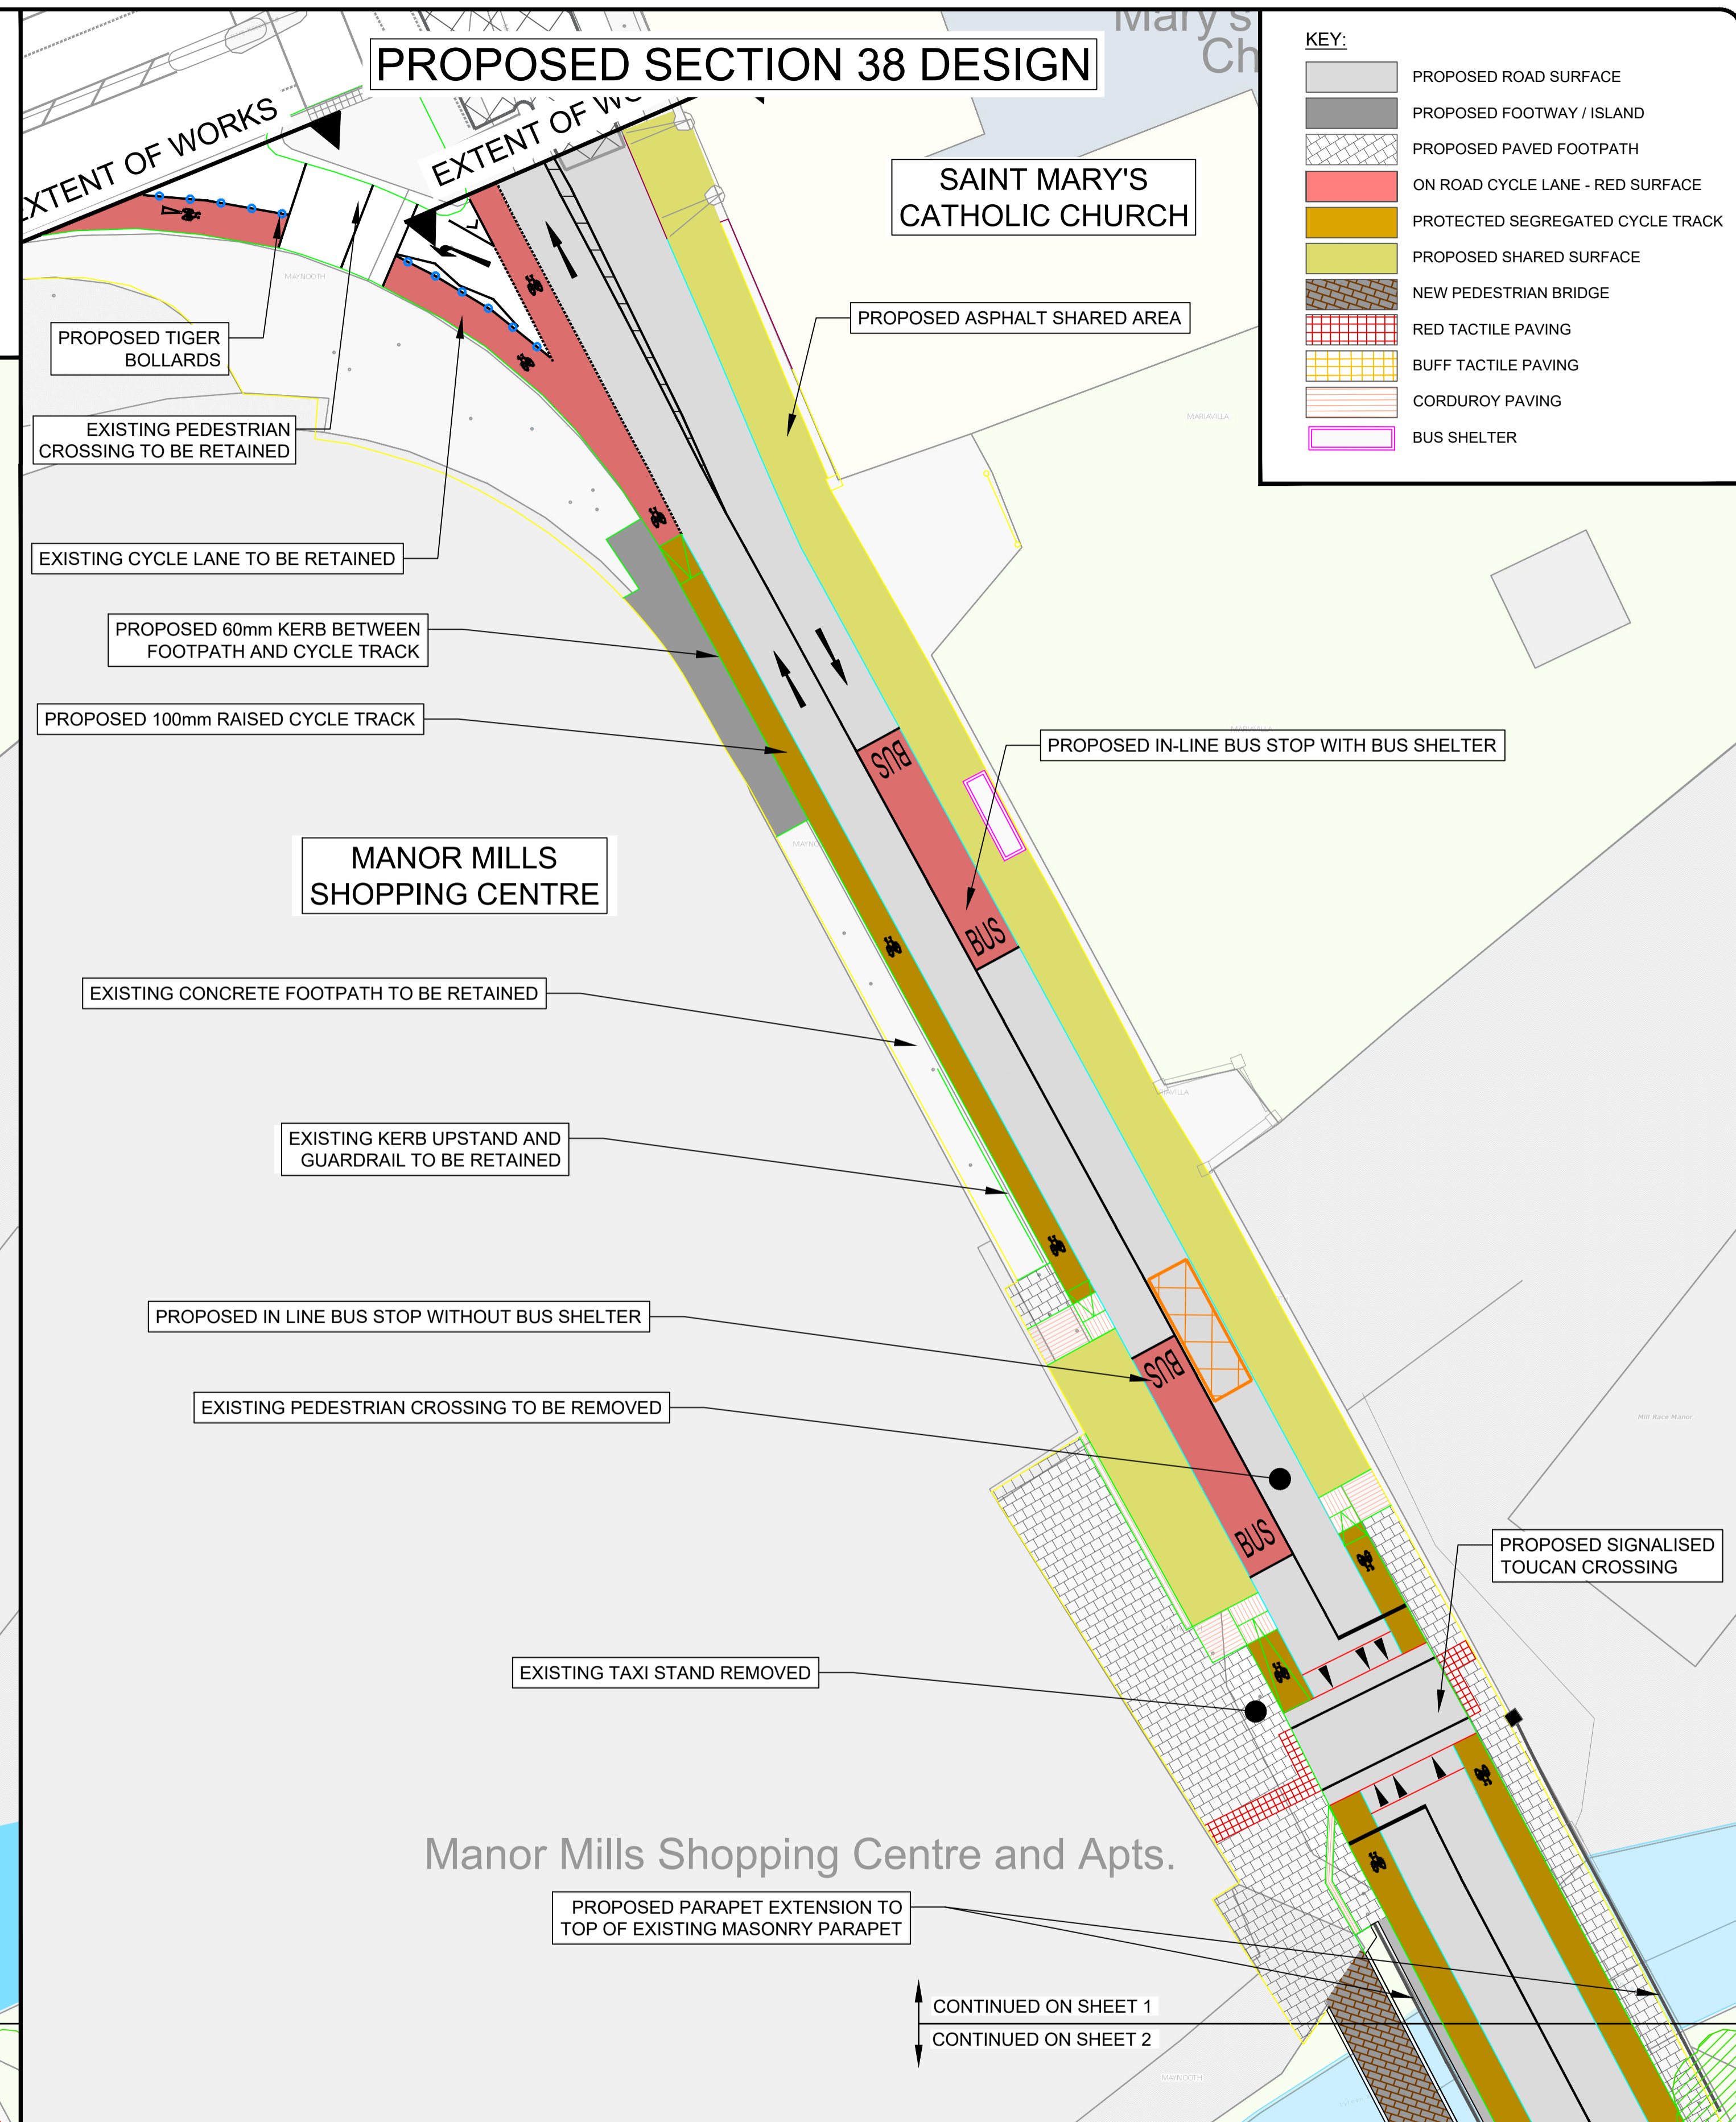

No.	Revision	Date	By	App'd
P01.6		07/02/23		

AECOM


AECOM
Adelphi Plaza
Georges Street Upper
Dun Laoghaire
Co. Dublin
Ireland
T +353 (0)1 238 3100
www.aecom.com

Drawn	Designed	Checked	Approved	Su	Suitability Code - Description
---	ASM	---	---	WIP	

Project Title: MILL STREET, ACTIVE TRAVEL SCHEME, MAYNOOTH.					
Drawing Title: SECTION 38 DRAWING - PLAN SHEET 02 OF 04					
Drawing Number	Project	Originator	Volume	Location	Type Role Number
60676993	-	ACM	-	GEN -SW_ZZ_ZZ	- DR - CH - 1002
Scale:	Date:	---	Job No:	60676993	Rev: P01.6

Project: Tionscaldal Éireann 2040 - Project Ireland 2040 - Project Ireland 2040 - Project Ireland 2040 - Project Ireland 2040
 File Name: P:\Users\j.fussey\Documents\Transport\TMS\PROJECTS\2021\WCC_12_002 MAYNOOTH NS CORRIDOR PHASE 550 - PHASE 493.1 SECTION 38 - DATA & DRAWINGS\DRAWINGS\60676993-ACM-GEN-SW_ZZ_ZZ_DR-CH-1002


PART 8 APPROVED DESIGN

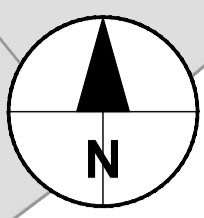

- KEY:**
- PROPOSED ROAD SURFACE
 - PROPOSED ISLAND / FOOTWAY
 - OFF ROAD CYCLE TRACK
 - ON ROAD CYCLE LANE - RED SURFACE
 - ON ROAD CYCLE LANE
 - PROPOSED SHARED SURFACE
 - NEW PEDESTRIAN BRIDGE

PROPOSED SECTION 38 DESIGN

- KEY:**
- PROPOSED ROAD SURFACE
 - PROPOSED FOOTWAY / ISLAND
 - PROPOSED PAVED FOOTPATH
 - ON ROAD CYCLE LANE - RED SURFACE
 - PROTECTED SEGREGATED CYCLE TRACK
 - PROPOSED SHARED SURFACE
 - NEW PEDESTRIAN BRIDGE
 - RED TACTILE PAVING
 - BUFF TACTILE PAVING
 - CORDUROY PAVING
 - BUS SHELTER

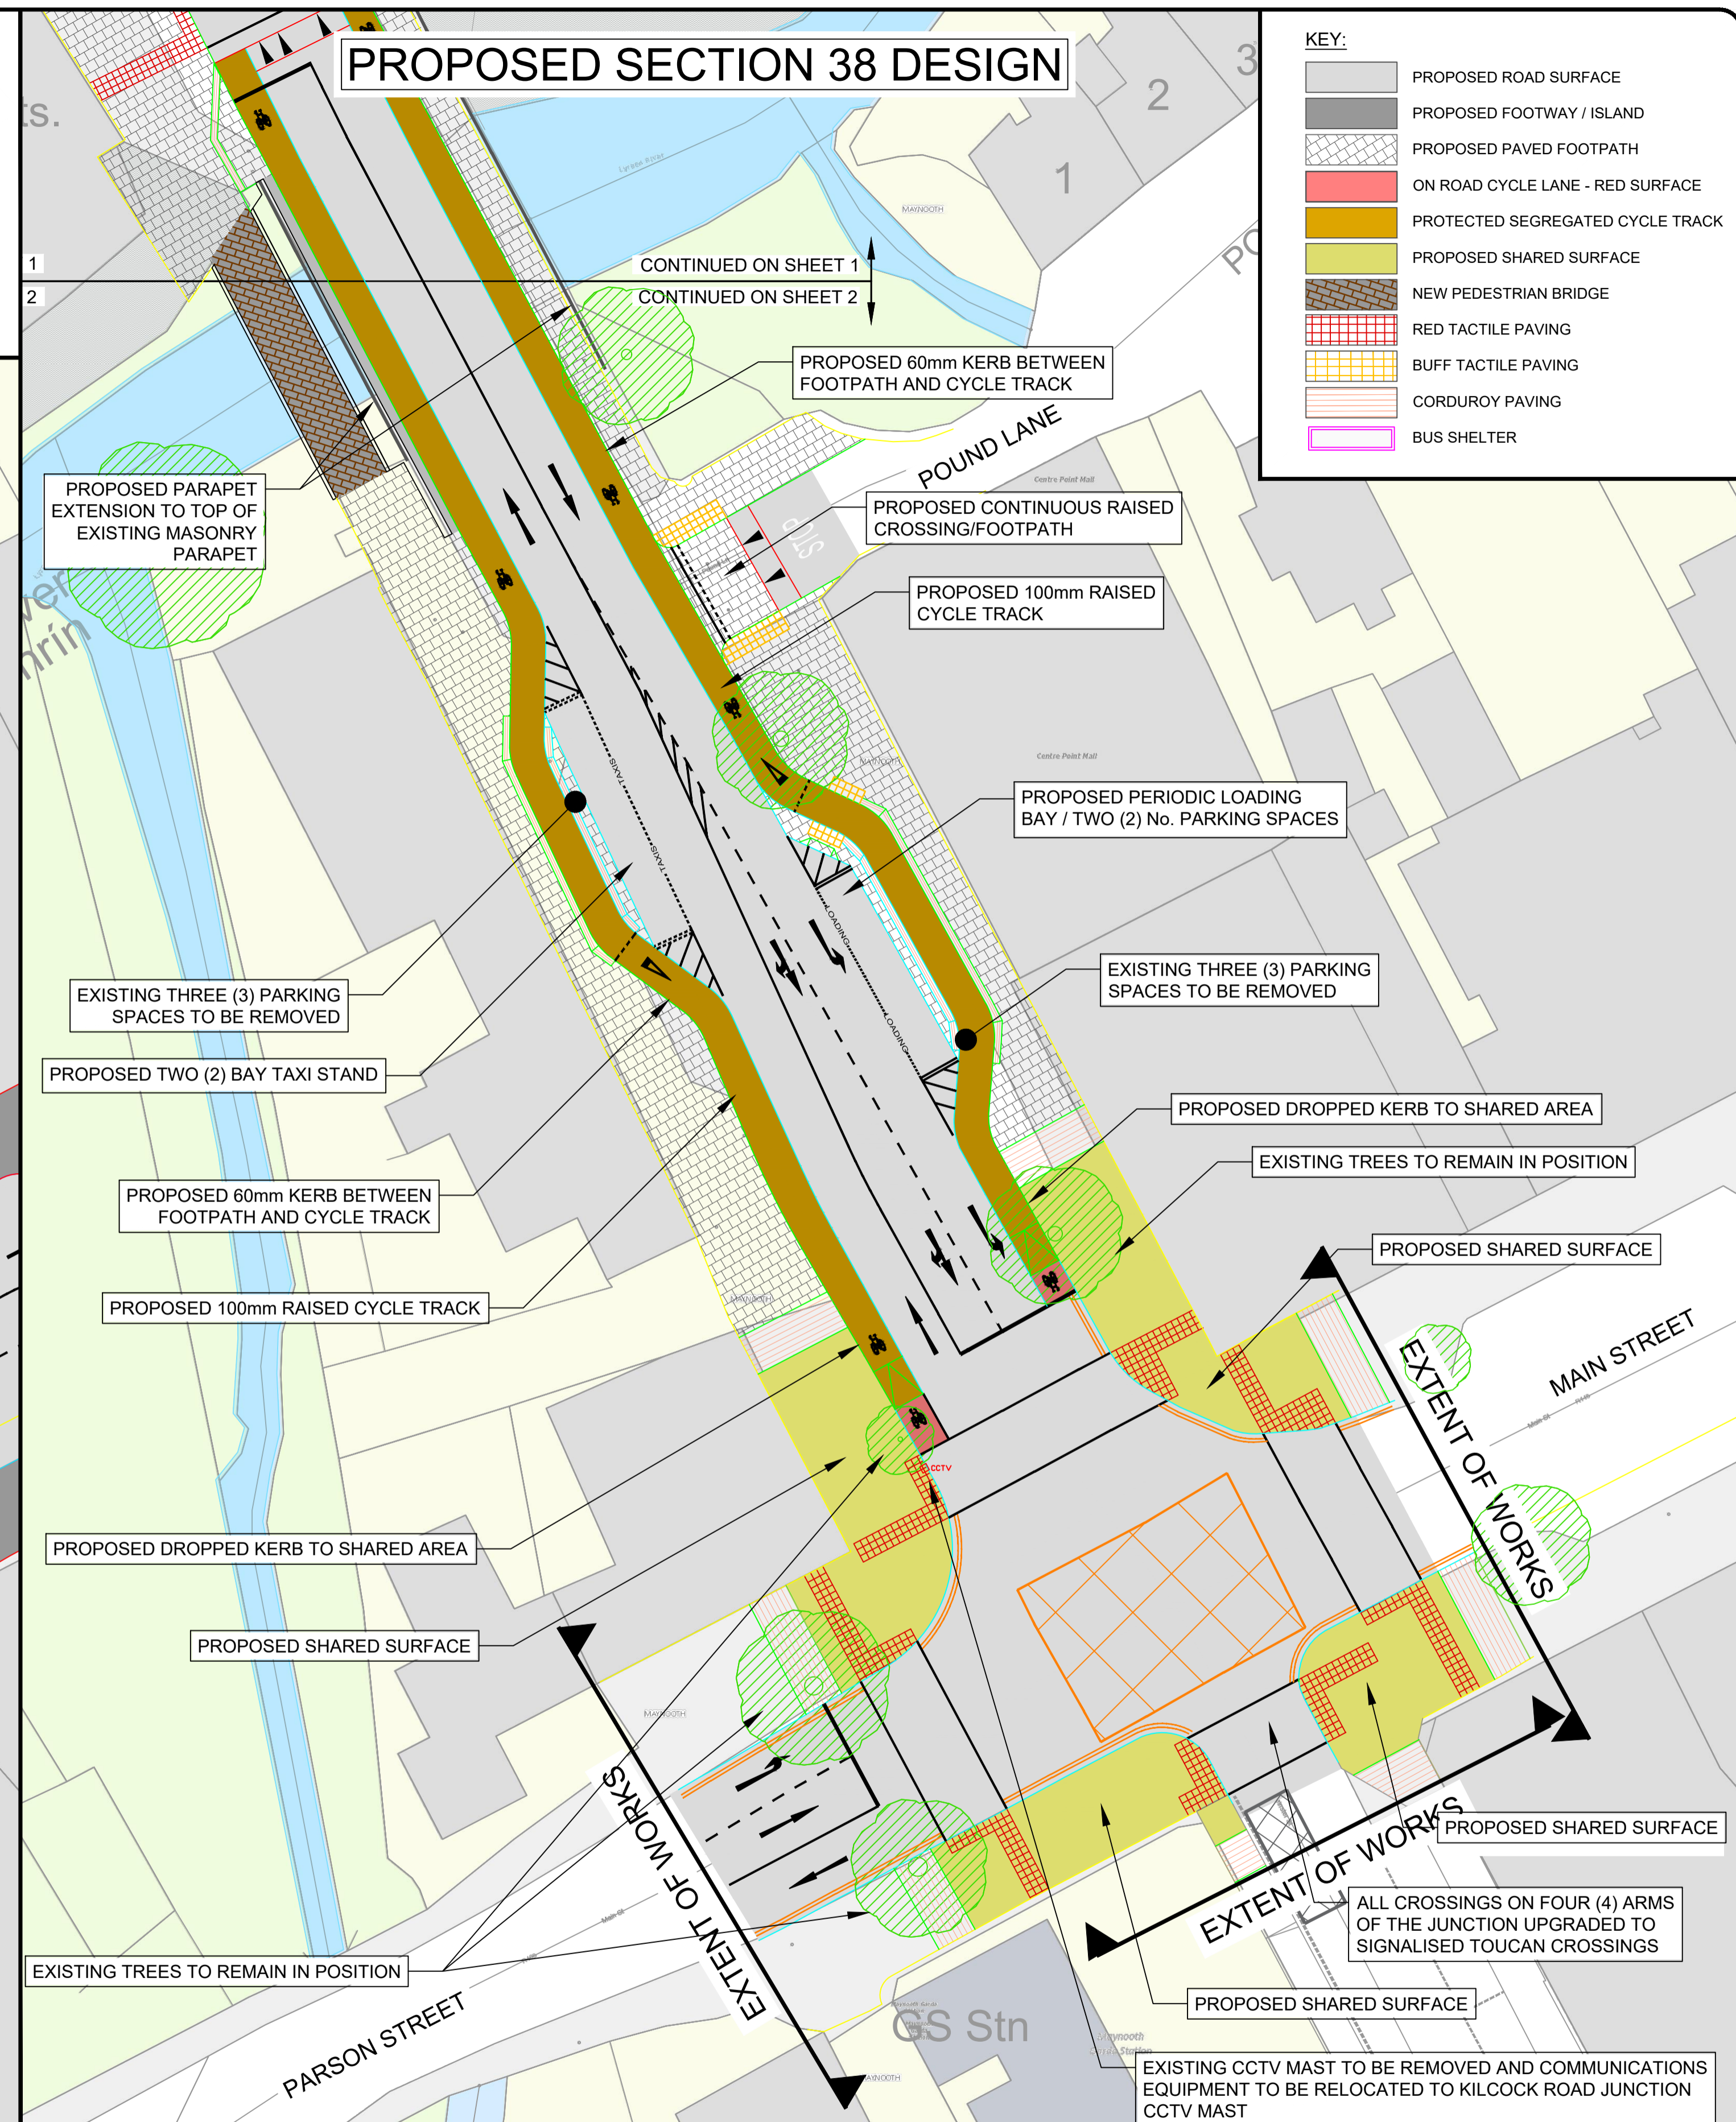

Project: T10001173 - Kildare County Council - Sustainable Transport - Mill Street, Active Travel Scheme, Maynooth. Phase 1: Section 38 - Data & Drawings - Drawing No: 60676993 - ACM - SW - ZZ - DR - CH - 1003. Scale: 1:250 @ A1; 1:500 @ A3.



No.	Revision	Date	By	App'd
P01.6		07/02/23		



AECOM
 Adelphi Plaza
 Georges Street Upper
 Dun Laoghaire
 Co. Dublin
 Ireland
 T +353 (0)1 238 3100
 www.aecom.com

Project Title		MILL STREET, ACTIVE TRAVEL SCHEME, MAYNOOTH.			
Drawing Title		SECTION 38 DRAWING - PLAN SHEET 03 OF 04			
Project Number	Originator	Volume	Location	Type	Role / Number
60676993	ACM	GEN	-SW_ZZ_ZZ - DR - CH - 1003		
Scale:	Date:		Job No:	60676993	Rev: P01.6

