


697108mE, 734471mN

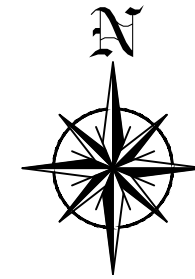


Notes:

- 1. No dimensions to be scaled from this drawing.
- 2. This drawing is to be read in conjunction with the written statement, objectives and relevant maps.

Legend:

- Area to be Taken In Charge
- Estate Site Boundary
- Open Space
- Road Area
- Area Excluded - Not Taken In Charge

26 Number of dwellings within this Estate

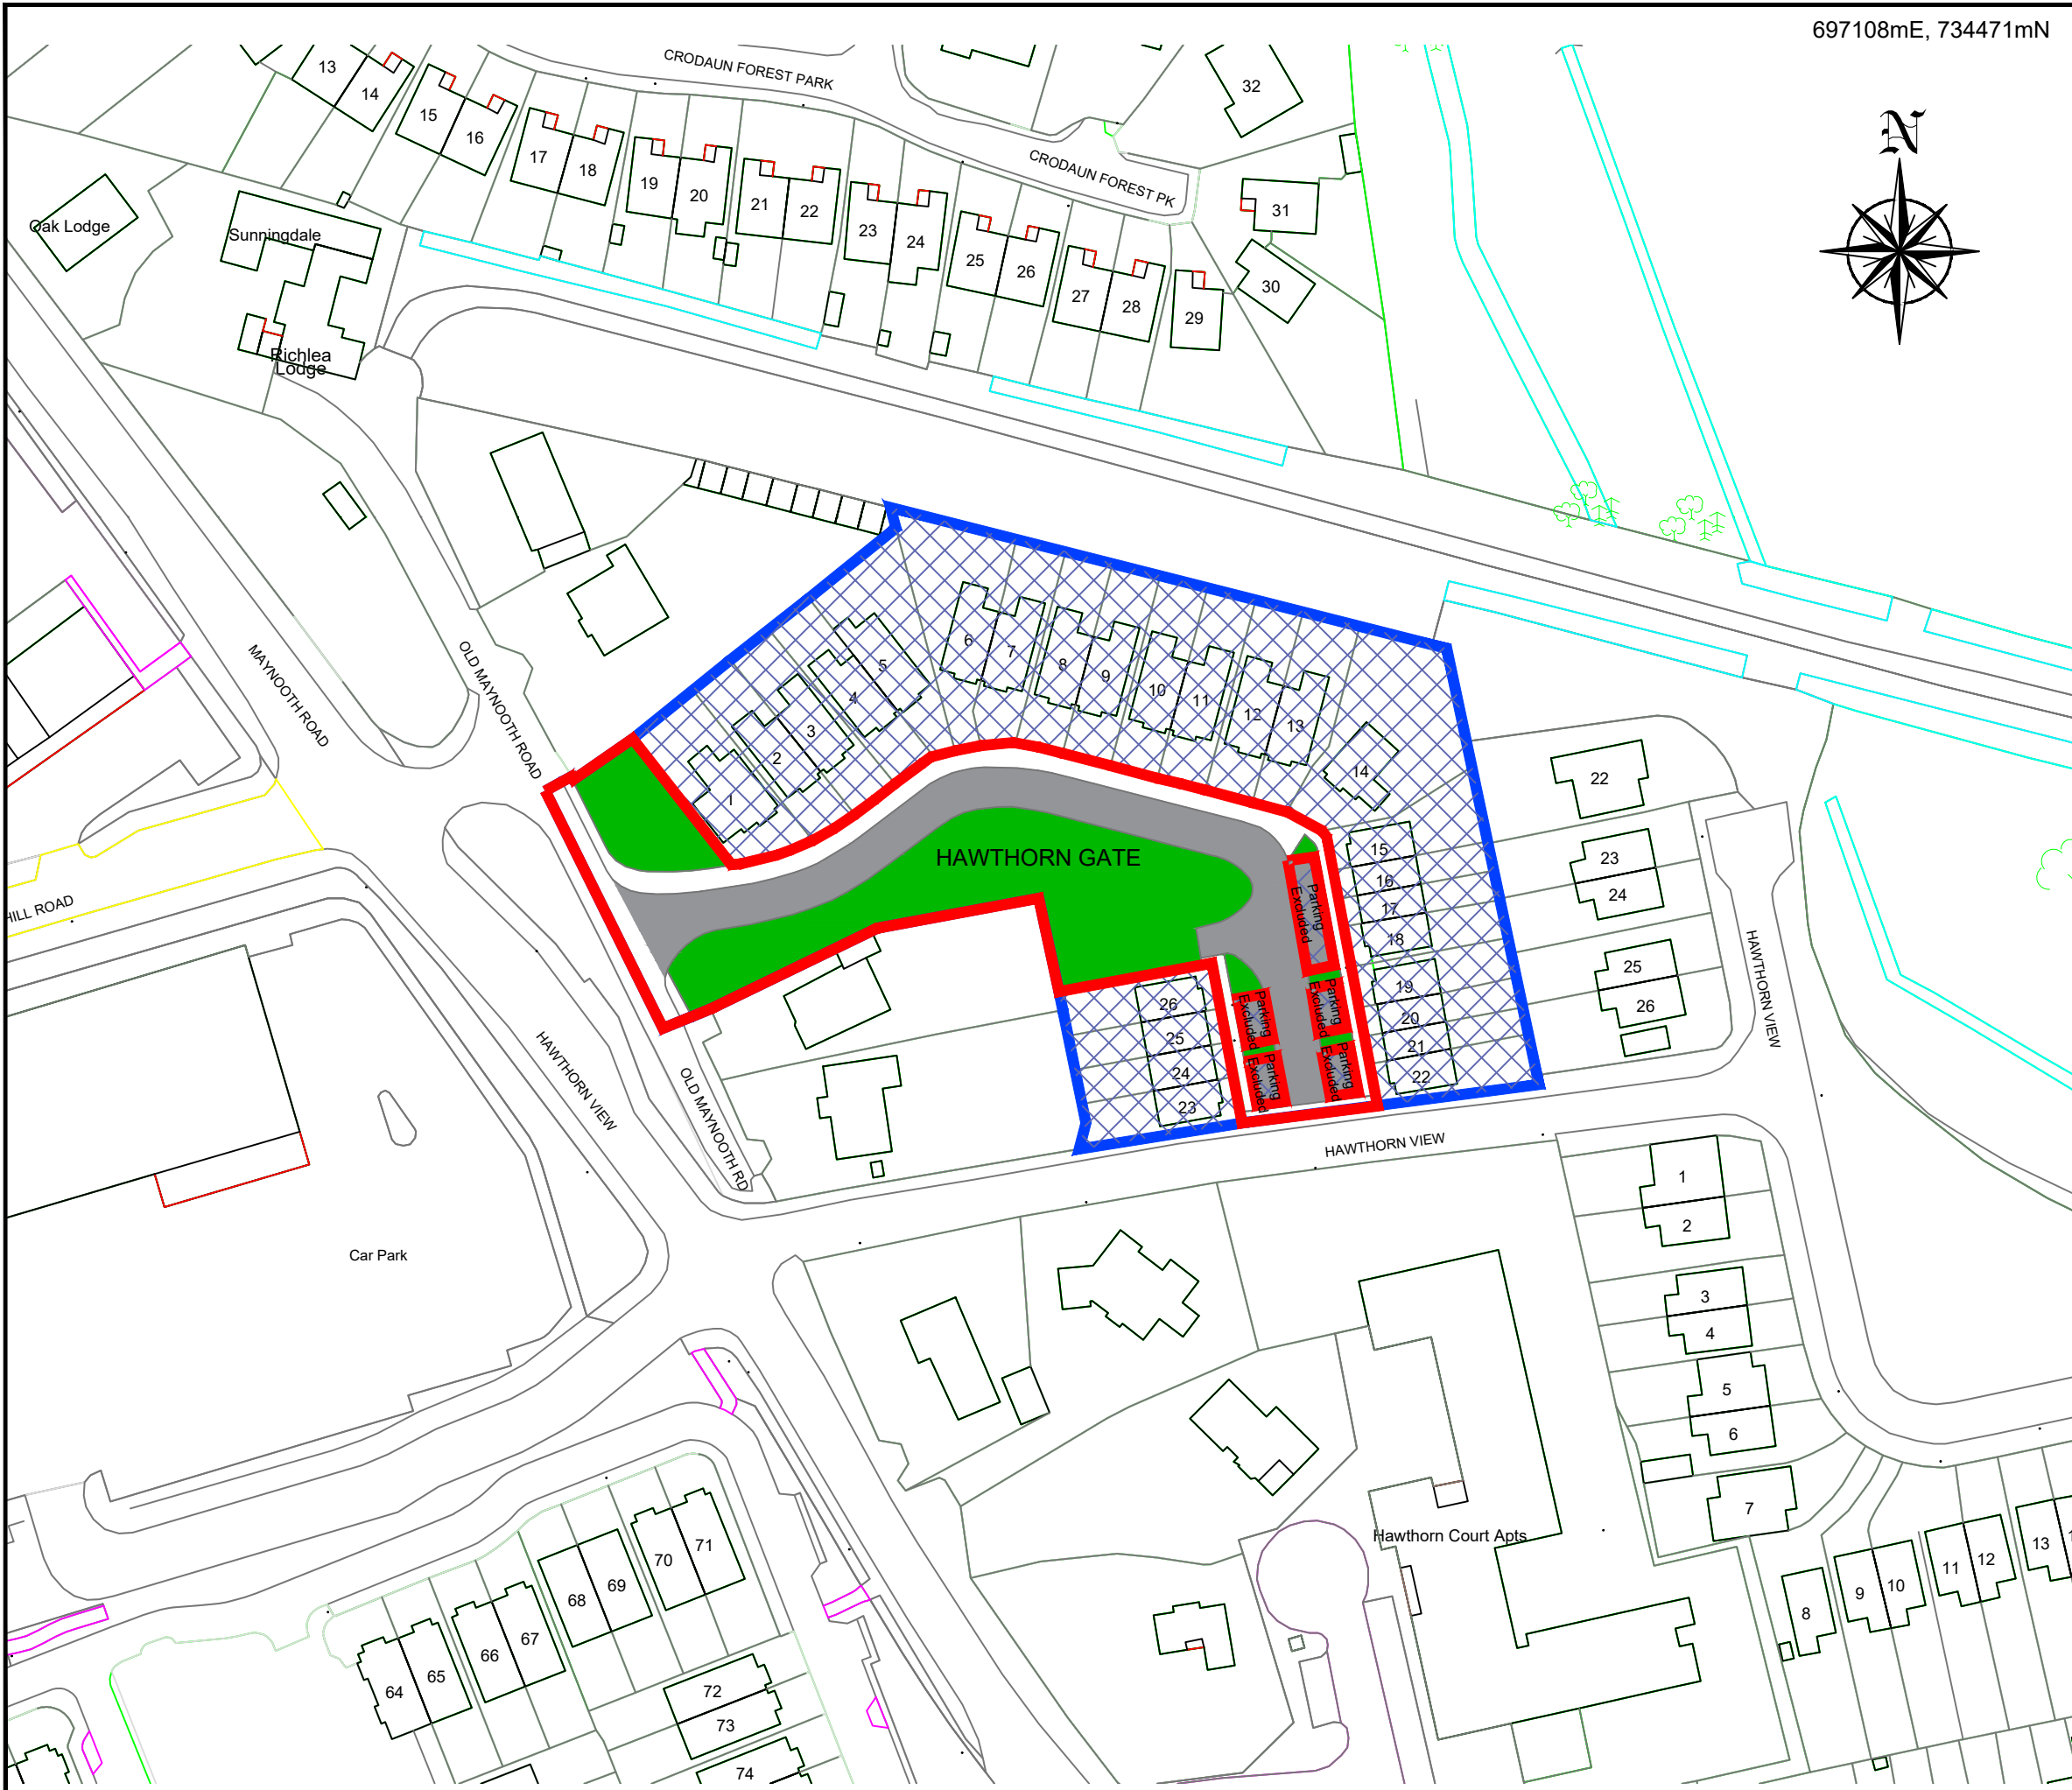

696813mE, 734222mN

No.:	Date:	Issue / Revision:	Chk'd.:
Project:		Estate Ref.: 2141	
T.I.C. Display Map For Hawthorn Gate, Celbridge, Co. Kildare		Planning Ref. No.'s: 04/3109, 11/998	
Dwg. No.:	Rev.:	O.S. Ref. No.:	
2141/001	*	3259-01, 3259-02, 3259-06, 3259-07,	
Date:	Scale:	Drawn:	Approved:
June 2021	1:1000@A3	NS	AMB



Kildare County Council
 Roads, Transportation
 and Public Safety