




- Notes:
- No dimensions to be scaled from this drawing.
  - All sizes to be checked on site and any discrepancies to be reported to the engineer.

Legend:

Bottom of Bank -	
Bollard -	
Center Line (Cont.) -	
Center Line (Disc.) -	
Concrete -	
EIR Pole -	
ESB Pole -	
Fence -	
Footpath -	
Gate -	
Gully -	
Hedge -	
H. Shoulder (Disc.) -	
Inspection Cover / Manhole -	
Kerb (Bottom) -	
Kerb (Dropped) -	
Lamp Post -	
Marker Post -	
Parking Line -	
Paved Surface -	
Post Box -	
Scrubs Vegetation -	
Sign Post -	
Sluice Valve -	
Road Edge -	
Street Furniture -	
Tactile Paving -	
Top of Bank -	
Tree -	
Tree Canopy -	
Verge -	
Wall (Bottom) -	

Proposed Footpath -

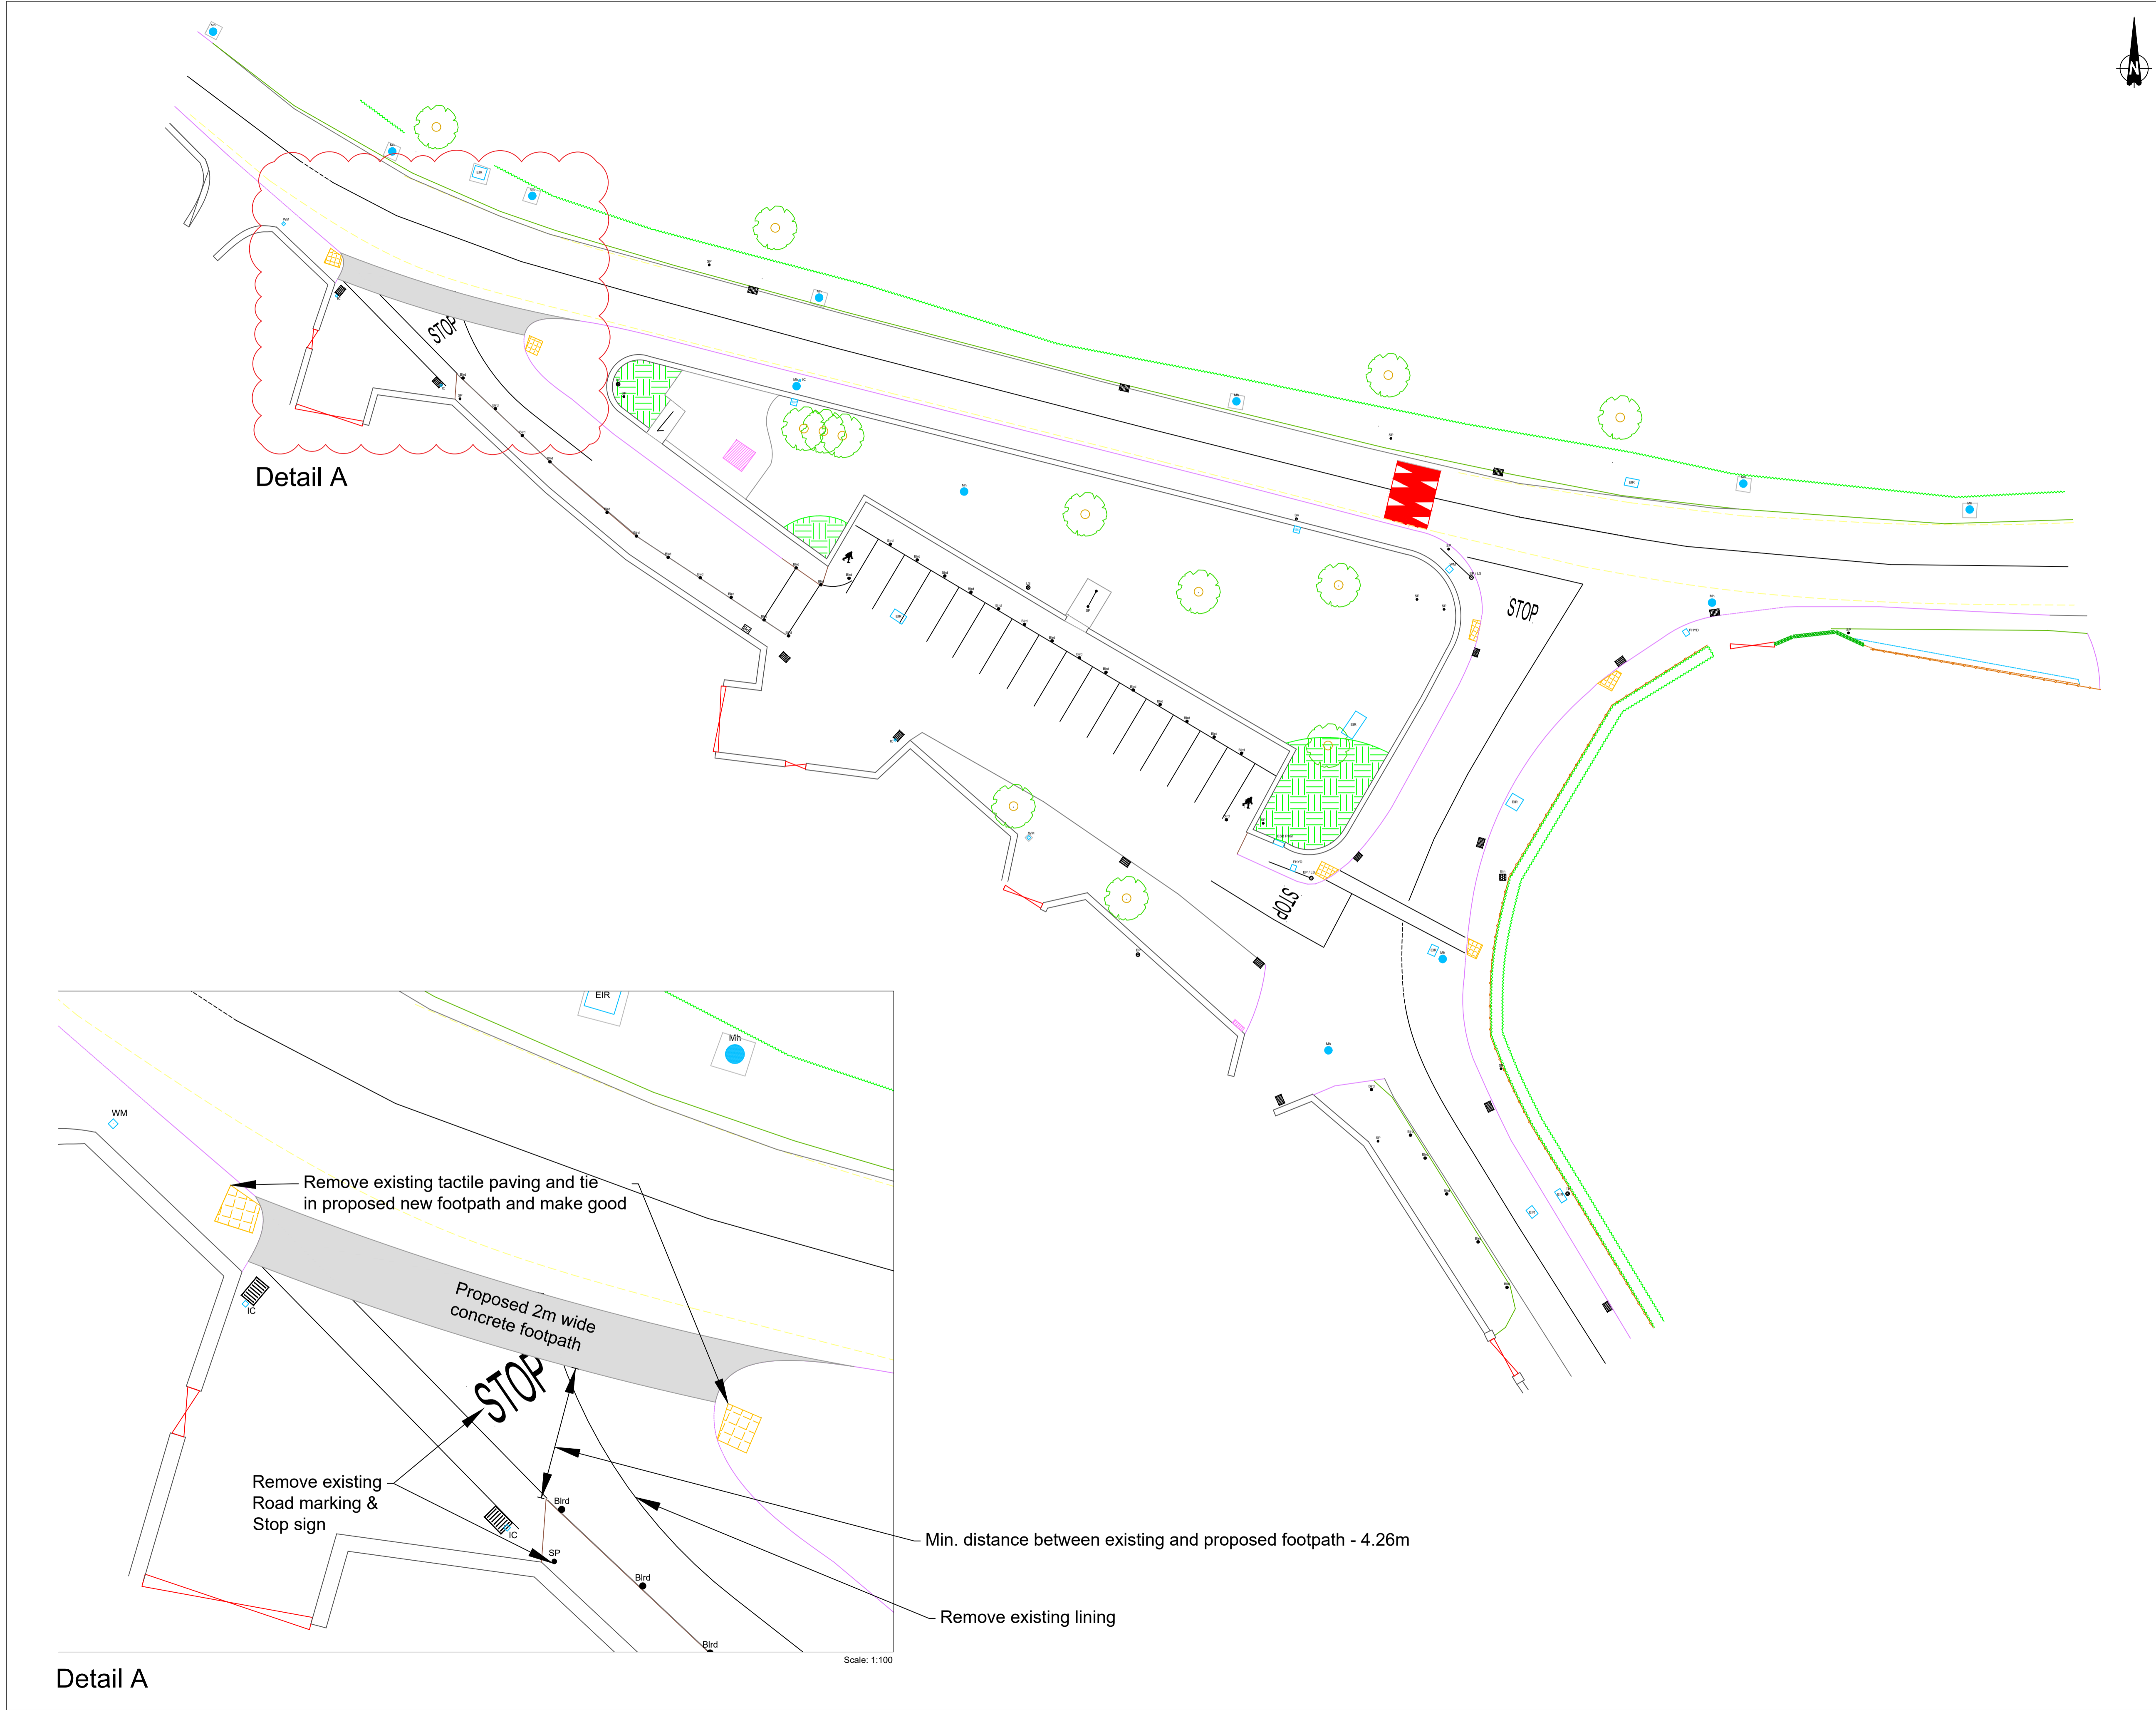

No.:	Date:	Issue / Revision:	Chk'd.:
------	-------	-------------------	---------

Project:  
Proposed Revision of Road Layout including  
New Footpath at Ardclough, Co. Kildare

Dwg. Title:  
Site Layout

Dwg. No.:	Rev.:	O.S. Ref. No.:
E3959	*	3386-B

Date:	Scale:	Drawn:	Approved:
21/10/2022	1:250	A.B.M.	M.K.

Roads Transportation and Public Safety Dept.  
Roads Design Office

Senior Engineer - Stephen Deegan- BE GradDipOSHW MIEI

Kildare County Council, Comhairle Chontae Chill Dara  
Anas Chill Dara, Devoy Park, Naas, Co. Kildare  
T: 353-45-890424 F: 353-45-890420 E: road@kildareoco.ie