



NOTE: Refer to note relevant to job stage.  
 DESIGN: All drawings are for discussion purposes only and are not to be used for any other purpose.  
 PLANNING: All drawings are for planning purposes only and are not to be used for any other purpose. Any changes made to these drawings are subject to approval by the engineer/architect prior to any work commencing. It should also be noted that any changes at this stage can have planning implications. Figured dimensions only to be taken from this drawing.  
 CONSTRUCTION: Drawings are to be checked on site by the contractor before work shall commence. The engineer/architect is to be informed of discrepancy immediately. Figured dimensions only to be taken from this drawing.  
 NOTE: This drawing is the property of Clarke & Co. and shall not be used, reproduced or disclosed to anyone without prior written permission of Clarke & Co. and shall be returned upon request.

DOCUMENT CONTROL  
 (OFFICE USE ONLY) QF 08.10 ISSUE DATE: 26/01/2018 REV. 01


REV.	DATE	REV'D BY:	CHK'D BY:	DESCRIPTION:

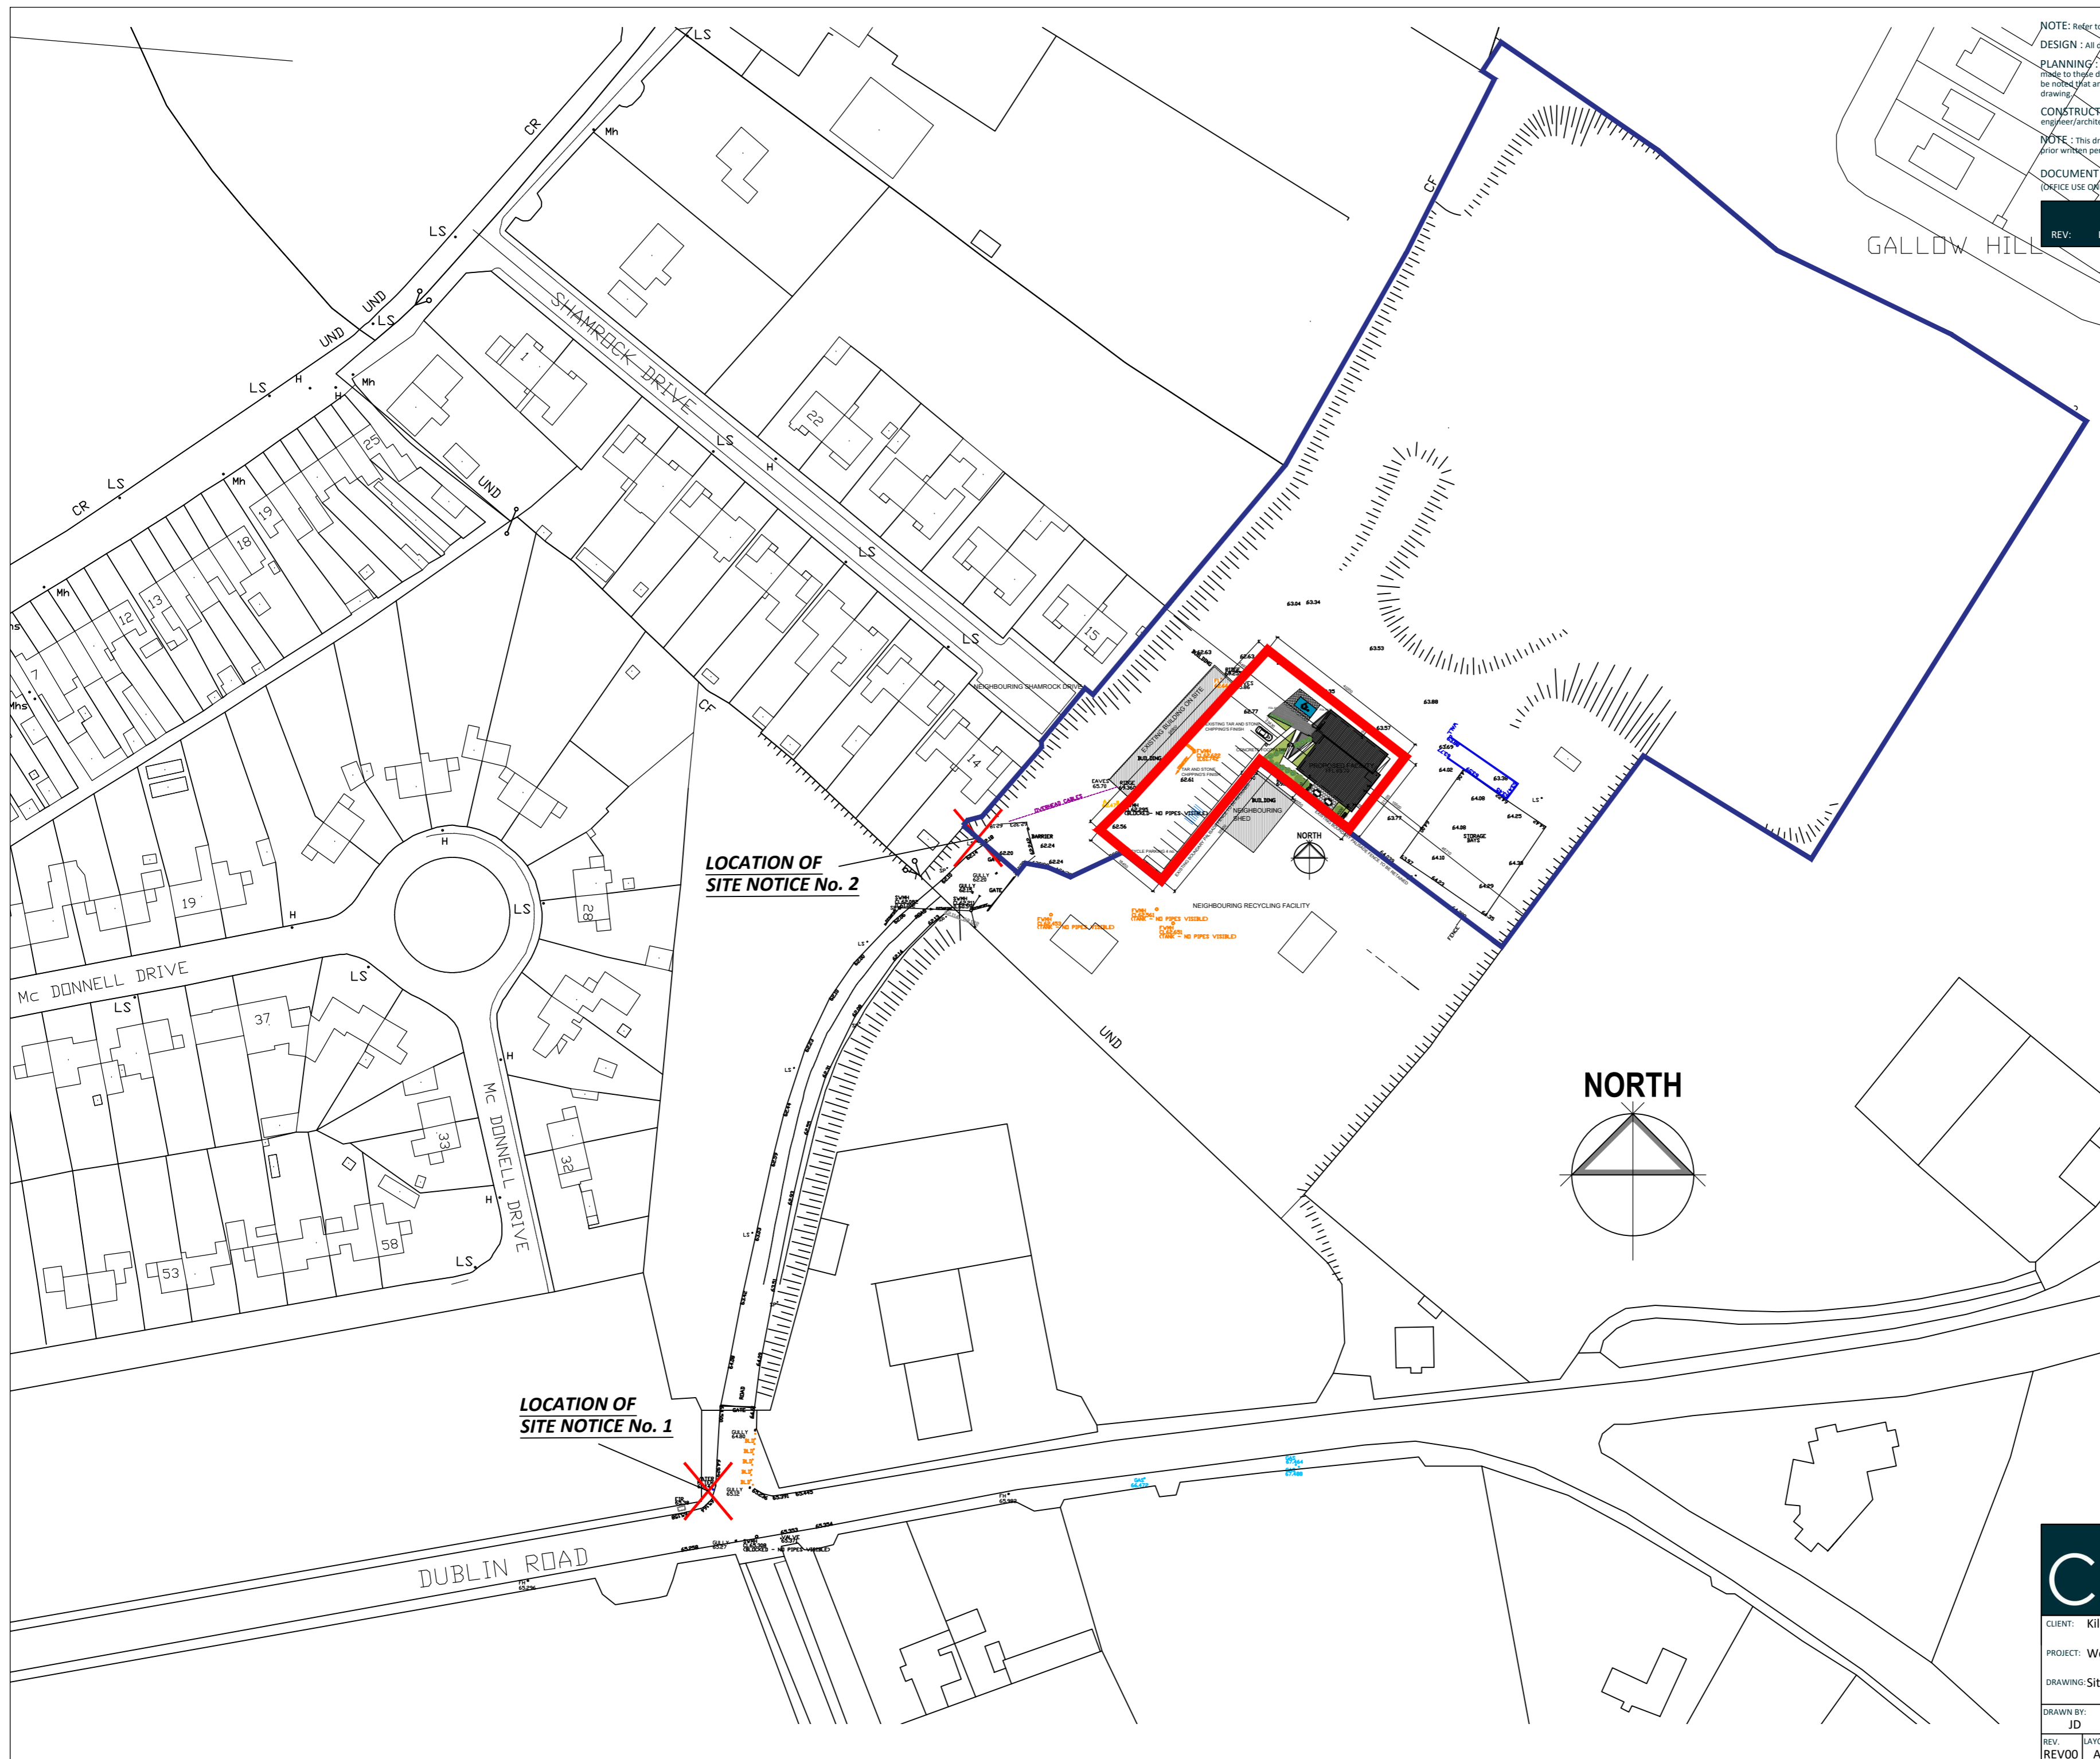

GALLOW HILL

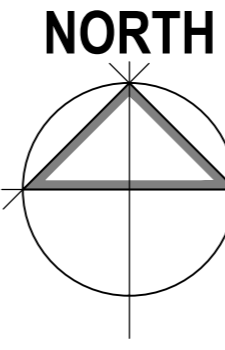

OS Ireland Licence No.  
 EN 0008520  
 MAP 4005-12

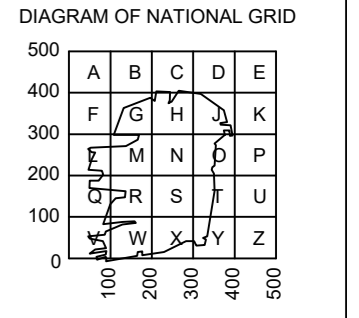

**clarke** engineers architects

CLIENT: Kildare County Council  
 PROJECT: Welfare Facility, Athy, Co. Kildare  
 DRAWING: Site location Map

DRAWN BY: JD CHECKED BY: RC DATE: 19-30-20 SCALE: 1:1000  
 REV: REV00 LAYOUT: A2 DRAWING NO: 4985-13-01 STATUS: PLANNING

Clarke & Co.  
 Highland View Tce  
 Fairgreen  
 Naas  
 Co. Kildare  
 Republic of Ireland  
 t: +353 45 866448  
 e: admin@clarkeco.ie  
 w: www.clarkeco.ie