


NOTE: refer to notes relevant to job stage.  
DESIGN : All drawings are for discussion purposes only and are not to be used for any other purpose.  
PLANNING : All drawings are for planning purposes only and are not to be used for any other purpose. Any changes made to these drawings are subject to approval by the planning authority prior to any work commencing. It should also be noted that any changes at this stage can have planning implications. Figure dimensions only as taken from this drawing.  
CONSTRUCTION : Drawings are to be checked on site by the contractor before work shall commence. The engineer/contractor is to be informed of discrepancies accordingly. Figure dimensions only as taken from this drawing.  
NOTE: This drawing is the property of Clarke & Co. and shall not be used, reproduced or disclosed to anyone without prior written permission of Clarke & Co. and shall be returned upon request.  
DOCUMENT CONTROL  
ISSUE DATE: 20/01/2018 REV: 01

REV.	DATE	REV'D BY	CHK'D BY	DESCRIPTION
------	------	----------	----------	-------------

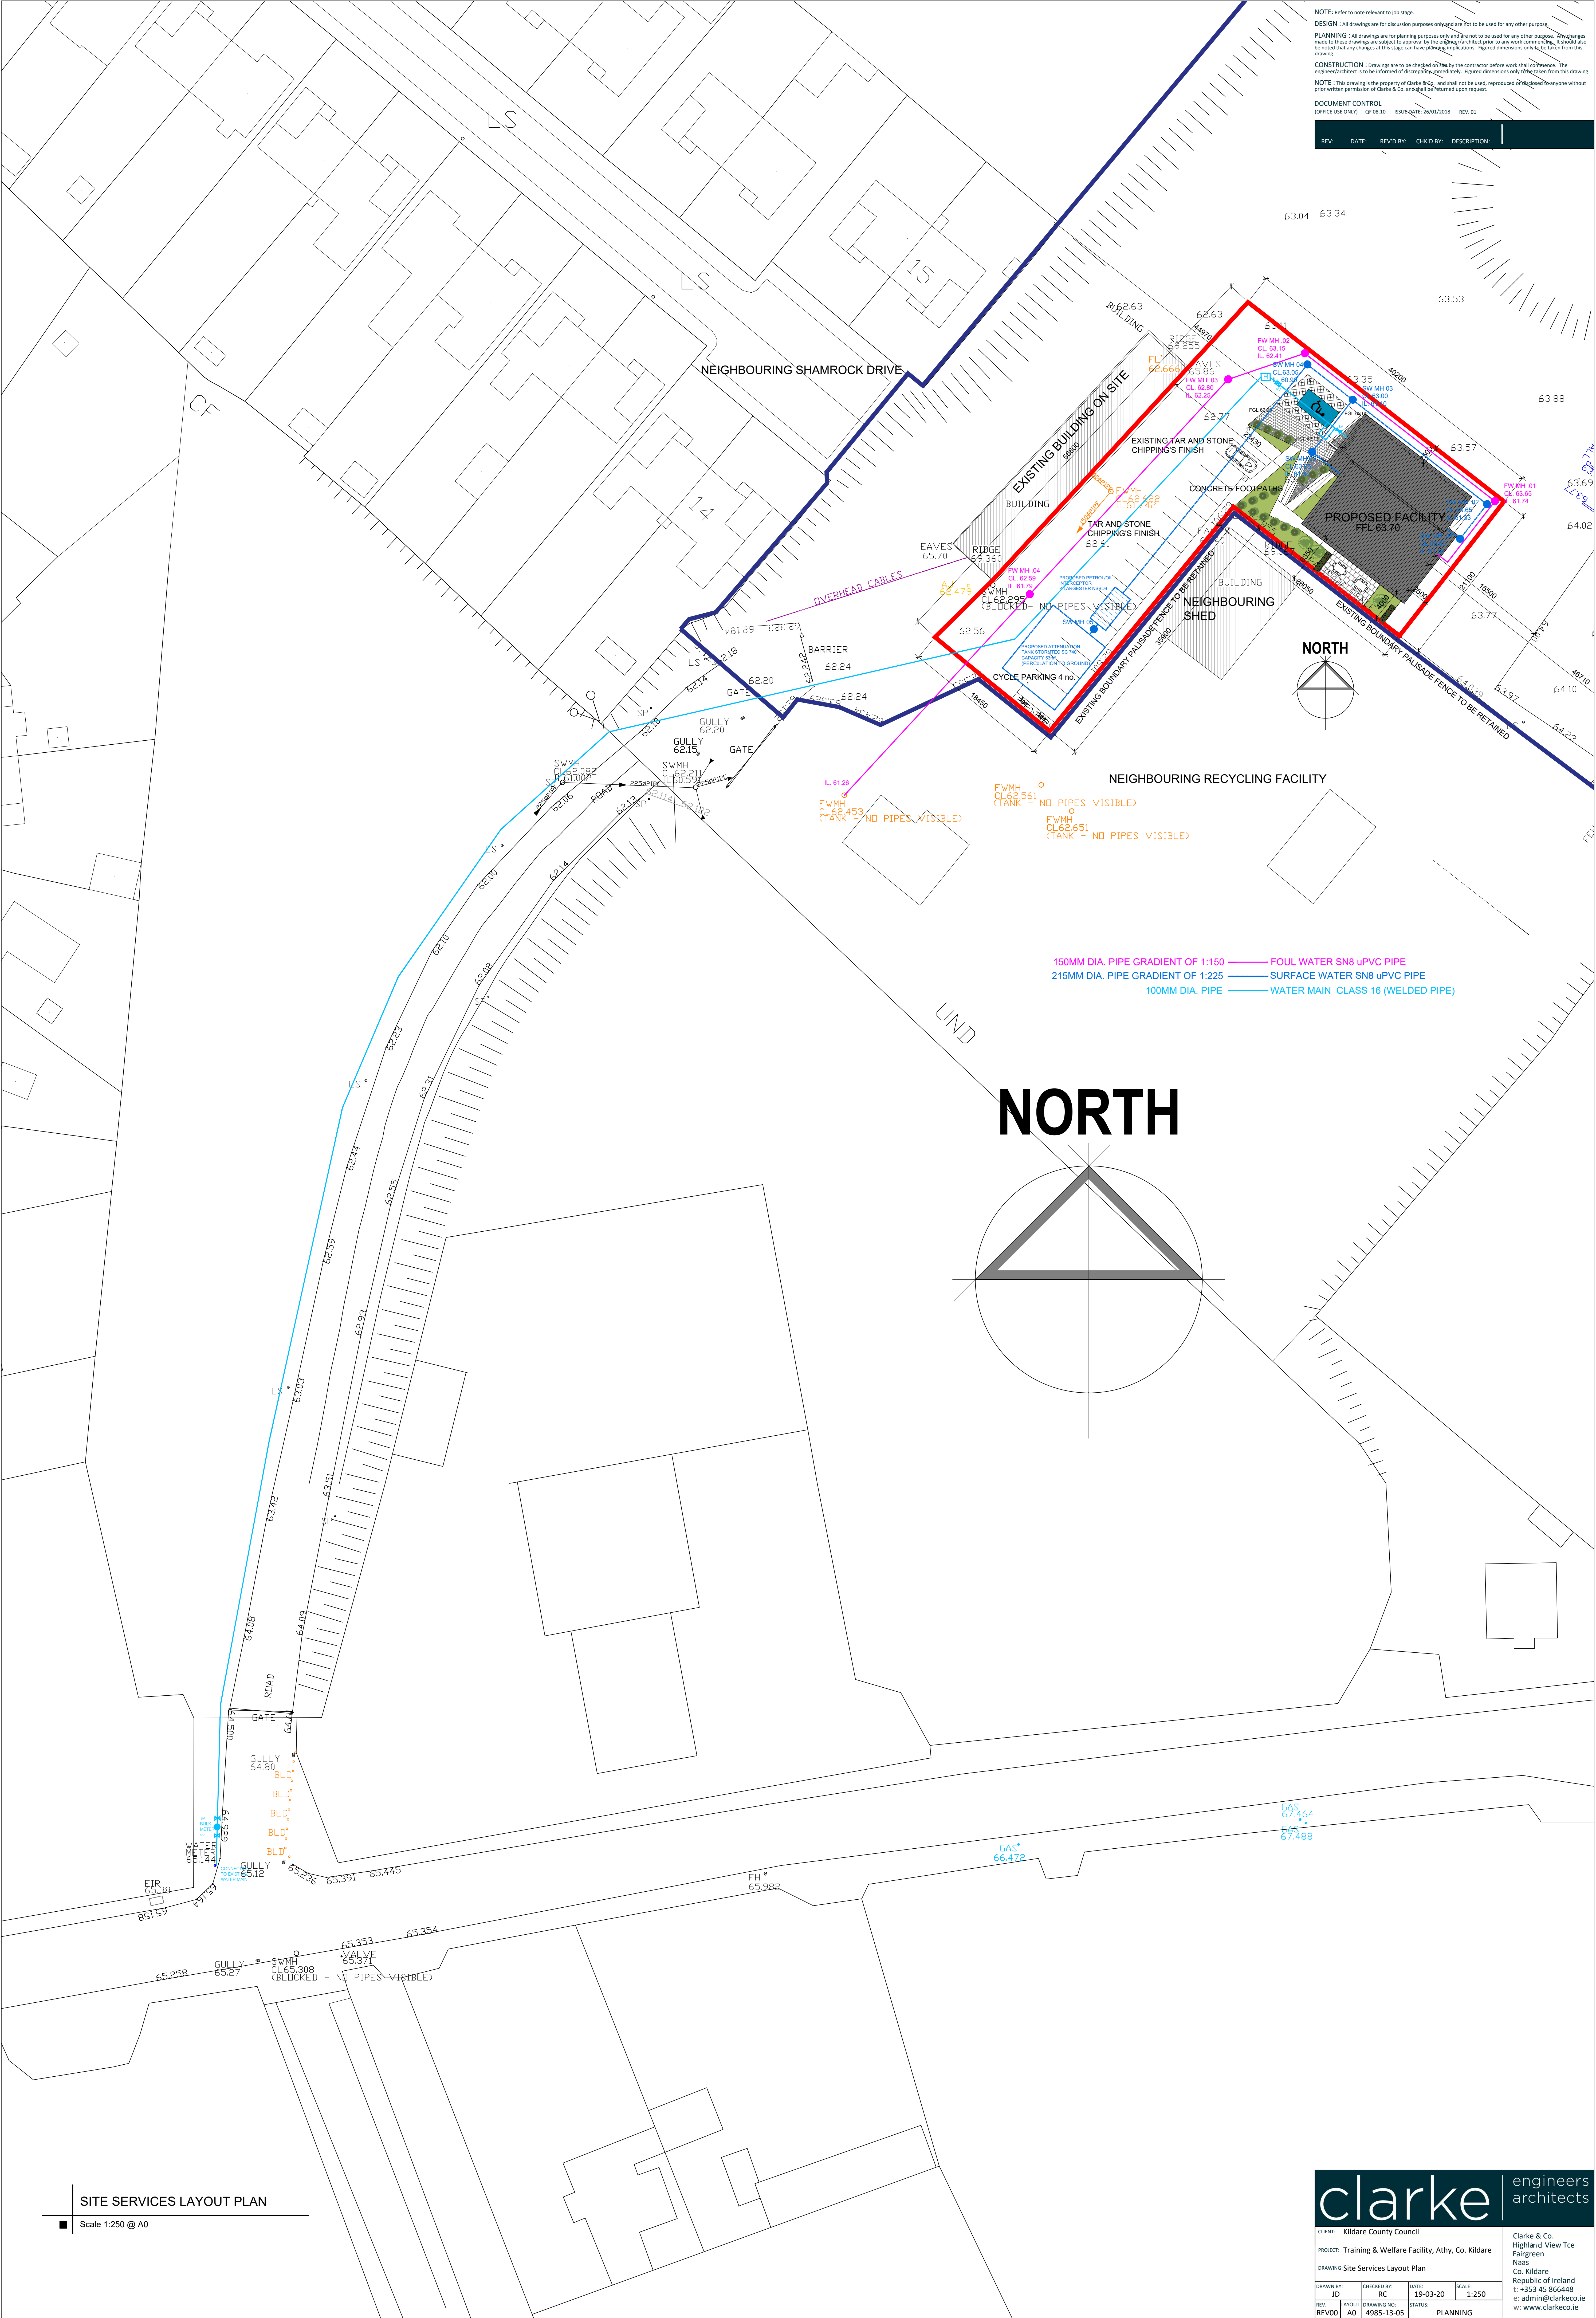

NORTH

SITE SERVICES LAYOUT PLAN

Scale 1:250 @ A0

clarke

engineers  
architects

CLIENT: Kildare County Council

PROJECT: Training & Welfare Facility, Athy, Co. Kildare

DRAWING: Site Services Layout Plan

DRAWN BY: JD

CHECKED BY: RC

DATE: 19-03-20

SCALE: 1:250

REV: LAYOUT

REV00: A0

DRAWING NO: 4985-13-05

STATUS: PLANNING

Clarke & Co.  
Highland View Tce  
Fairgreen  
Naas  
Co. Kildare  
Republic of Ireland  
t: +353 45 866448  
e: admin@clarkeco.ie  
w: www.clarkeco.ie