

NO PART OF THIS DRAWING MAY BE REPRODUCED OR TRANSMITTED IN ANY FORM OR STORED IN ANY RETRIEVAL SYSTEM OF ANY NATURE WITHOUT THE WRITTEN PERMISSION OF MALONE O'REGAN CONSULTING ENGINEERS AS COPYRIGHT HOLDER EXCEPT AS AGREED FOR USE ON THE PROJECT FOR WHICH THE DRAWING WAS ORIGINALLY CREATED.



THIS DRAWING TO BE READ IN CONJUNCTION WITH ALL OTHER RELEVANT DRAWINGS, SPECIFICATIONS AND THE PRELIMINARY HEALTH & SAFETY PLAN.

ALL DIMENSIONS ARE IN mm UNLESS NOTED OTHERWISE. DO NOT SCALE DIMENSIONS.

THE CONTRACTOR SHALL CHECK ALL DIMENSIONS PRIOR TO THE COMMENCEMENT OF CONSTRUCTION. ALL DISCREPANCIES SHALL BE REPORTED TO THIS OFFICE IN WRITING.

NOTES

| BY     | DRAWING No. & REFERENCE    | DATE     |
|--------|----------------------------|----------|
| SURVEY |                            |          |
| ARCH   | SHB5-OCK-DR-MOR-CS-P3-PL03 | 08/11/23 |

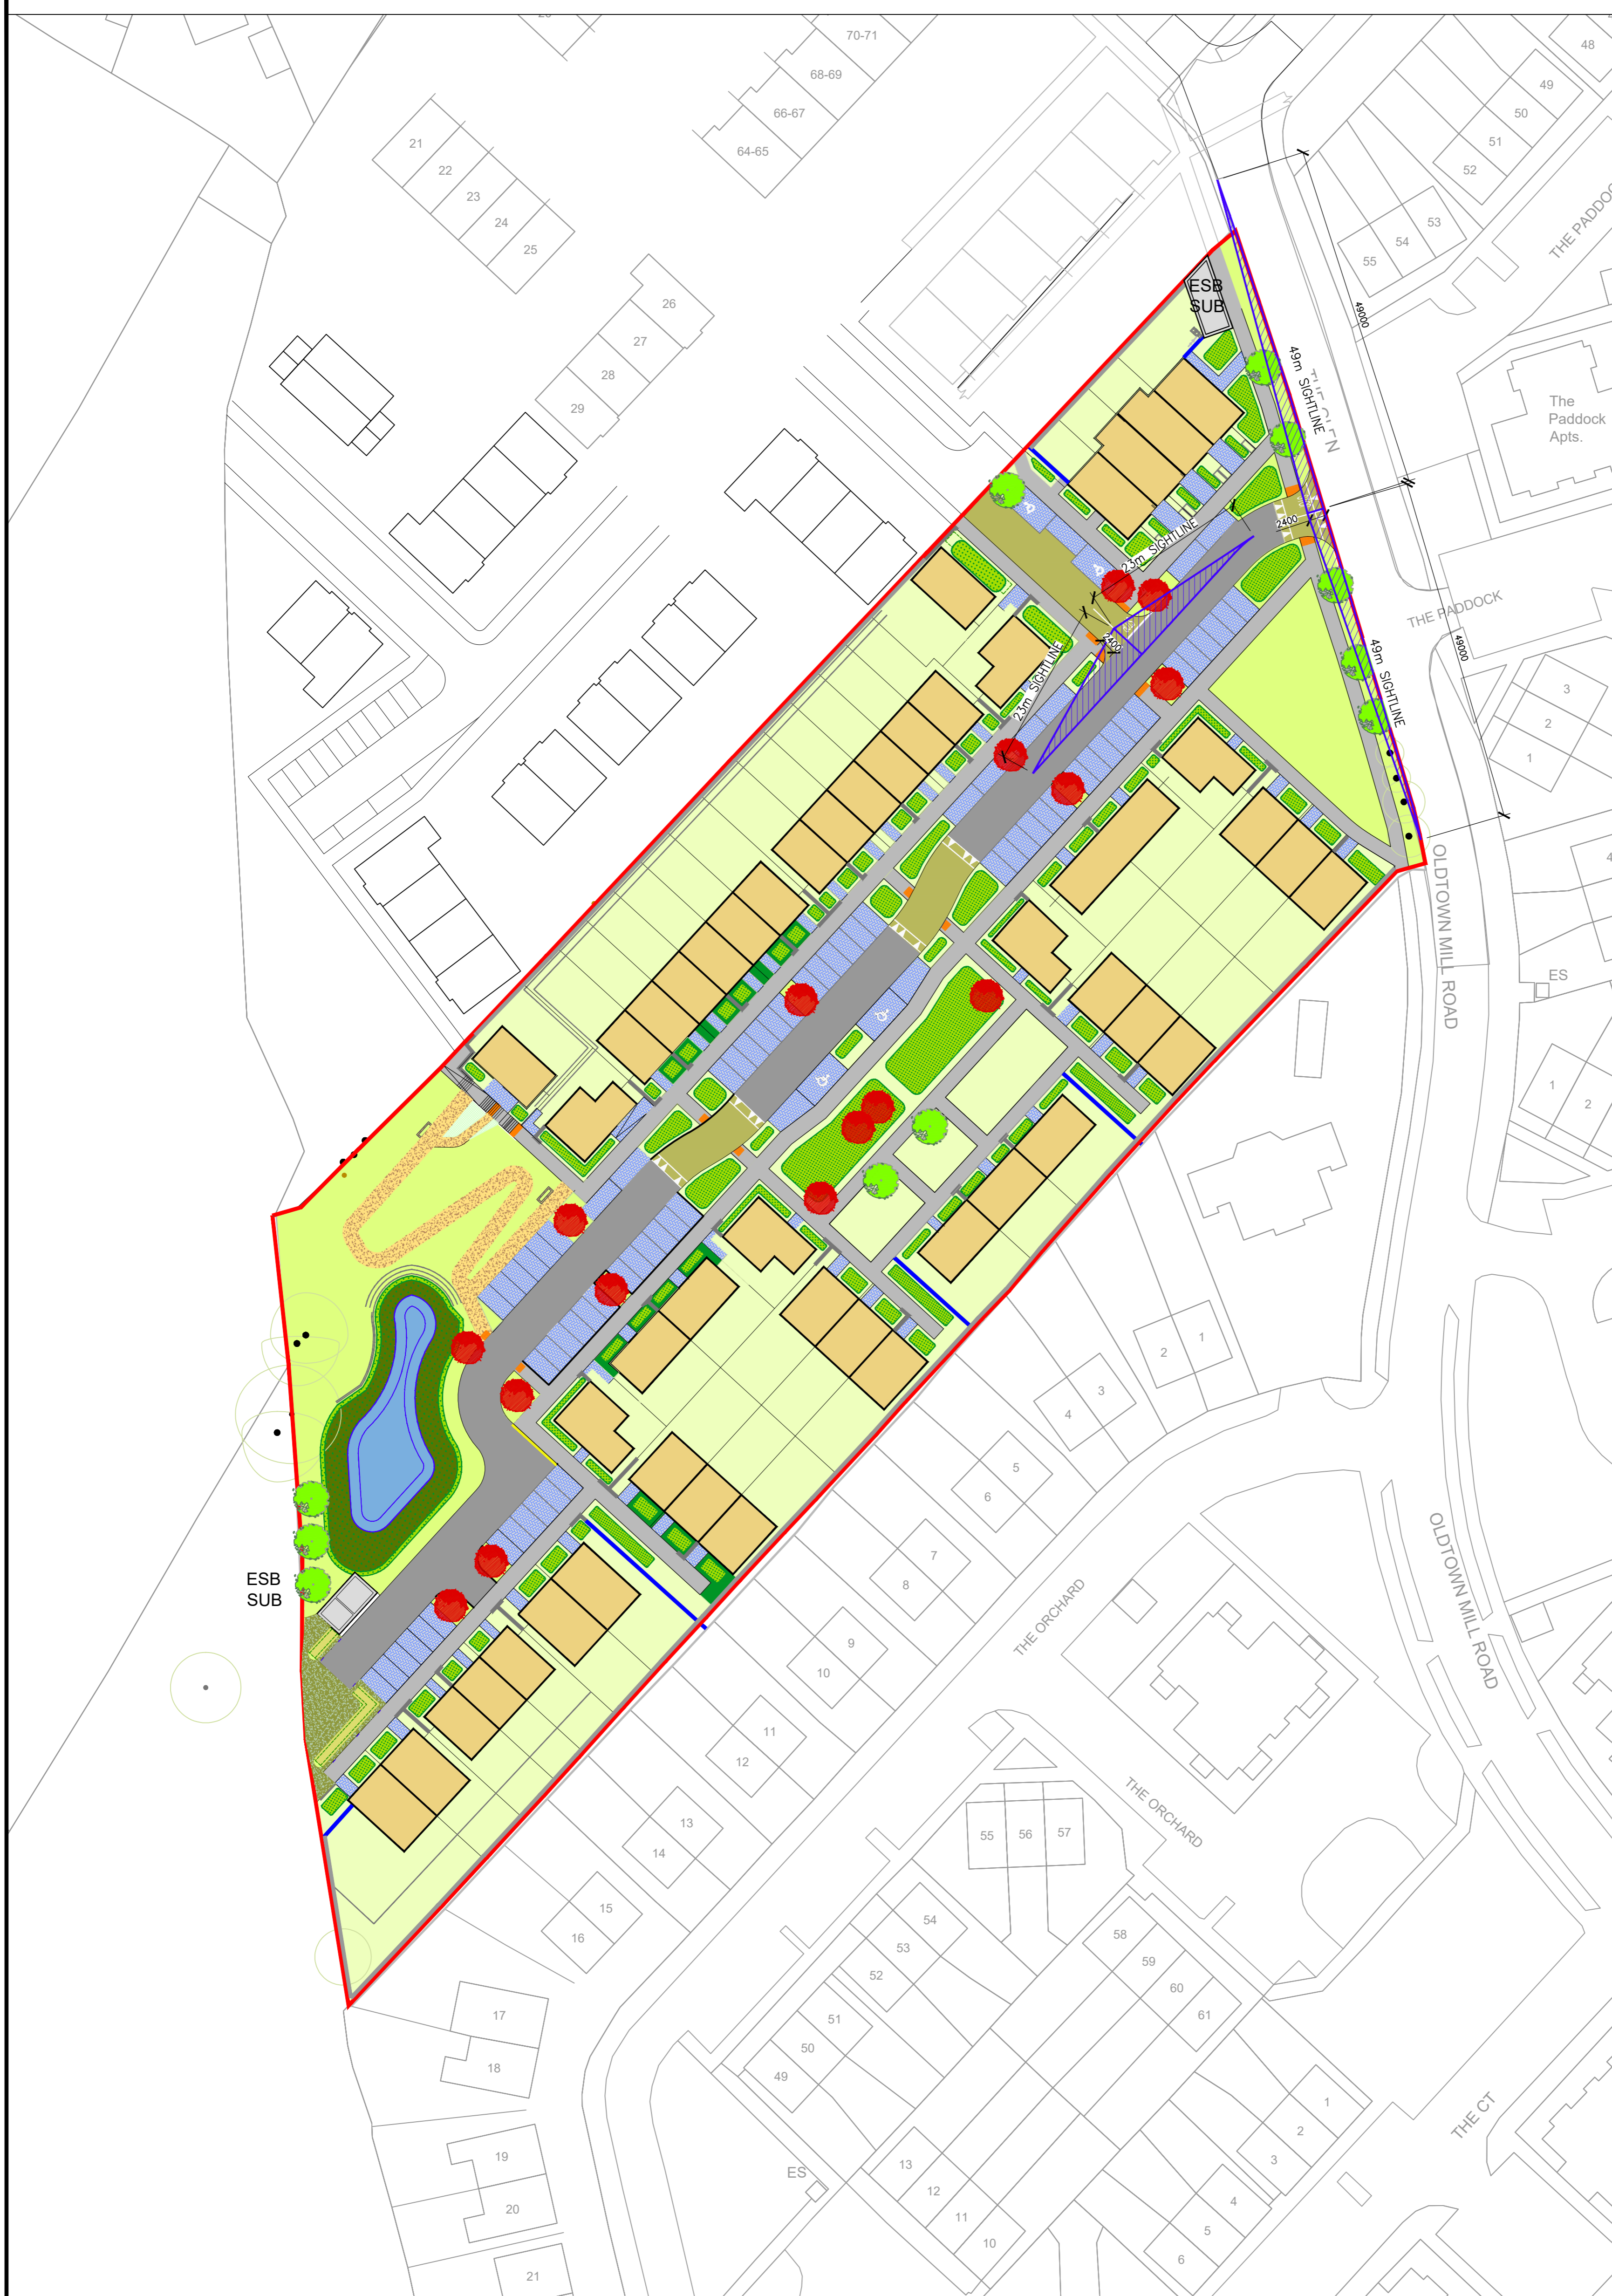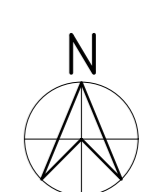

|   |                        |          |    |    |
|---|------------------------|----------|----|----|
| 4 | LAYOUT UPDATED         | 11.02.24 | JD | PB |
| 3 | ISSUED FOR INFORMATION | 19.12.23 | JC | PB |
| 2 | ISSUED FOR INFORMATION | 14.12.23 | JC | PB |
| 1 | ISSUED FOR INFORMATION | 05.12.23 | JC | PB |
| 0 | ISSUED FOR INFORMATION | 21.11.23 | KD | PB |

| REV | DESCRIPTION | DATE | BY | CHK |
|-----|-------------|------|----|-----|
|     |             |      |    |     |

STATUS **P3 - FOR PLANNING**

**MOR** Unit 2B Richview Office Park,  
Clonskeagh,  
DUBLIN 14  
D14 XT57

T: +353 1 260 2655  
E: dublin@mor.ie  
W: www.malnooregan.ie

Offices also in:  
GALWAY T: +353 91 531 069 E: galway@mor.ie  
WATERFORD T: +353 51 876 855 E: waterford@mor.ie

CLIENT  
NDA ON BEHALF OF KILDARE COUNTY COUNCIL

JOB NAME  
SHB 4&5 - OCK - OLDTOWN MILL, CELBRIDGE

DRG. NAME  
SIGHTLINE LAYOUT

| JOB REF | SHEET | SCALE | DATE     | BY | ENG | APP | REV. |
|---------|-------|-------|----------|----|-----|-----|------|
| 23006   | A1    | 1:500 | NOV/2023 | KD | PB  | PB  | 4    |

DRG. NO.  
SHB5-OCK-DR-MOR-CS-P3-120