

NO PART OF THIS DRAWING MAY BE REPRODUCED OR TRANSMITTED IN ANY FORM OR STORED IN ANY RETRIEVAL SYSTEM OF ANY NATURE WITHOUT THE WRITTEN PERMISSION OF MALONE O'REGAN CONSULTING ENGINEERS AS COPYRIGHT HOLDER EXCEPT AS AGREED FOR USE ON THE PROJECT FOR WHICH THE DRAWING WAS ORIGINALLY CREATED.

THIS DRAWING TO BE READ IN CONJUNCTION WITH ALL OTHER RELEVANT DRAWINGS, SPECIFICATIONS AND THE PRELIMINARY HEALTH & SAFETY PLAN.

ALL DIMENSIONS ARE IN MM UNLESS NOTED OTHERWISE. DO NOT SCALE DIMENSIONS.



THE CONTRACTOR SHALL CHECK ALL DIMENSIONS PRIOR TO THE COMMENCEMENT OF CONSTRUCTION. ALL DISCREPANCIES SHALL BE REPORTED TO THIS OFFICE IN WRITING.

NOTES

BY	DRAWING No. & REFERENCE	DATE
SURVEY		
ARCH	SHB5-OCK-DR-MOR-P1-PL03	08/11/23

LEGEND

	PROPOSED STREET CENTRELINE
	PROPOSED SMA LOCAL ROAD
	PROPOSED CONCRETE FOOTPATH
	PROPOSED BUFF COLOURED ASPHALT
	PROPOSED GRASS/PLANTING
	PROPOSED PERMEABLE PAVING

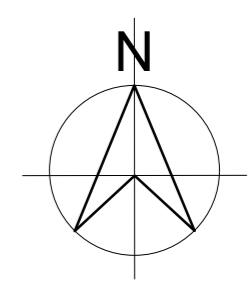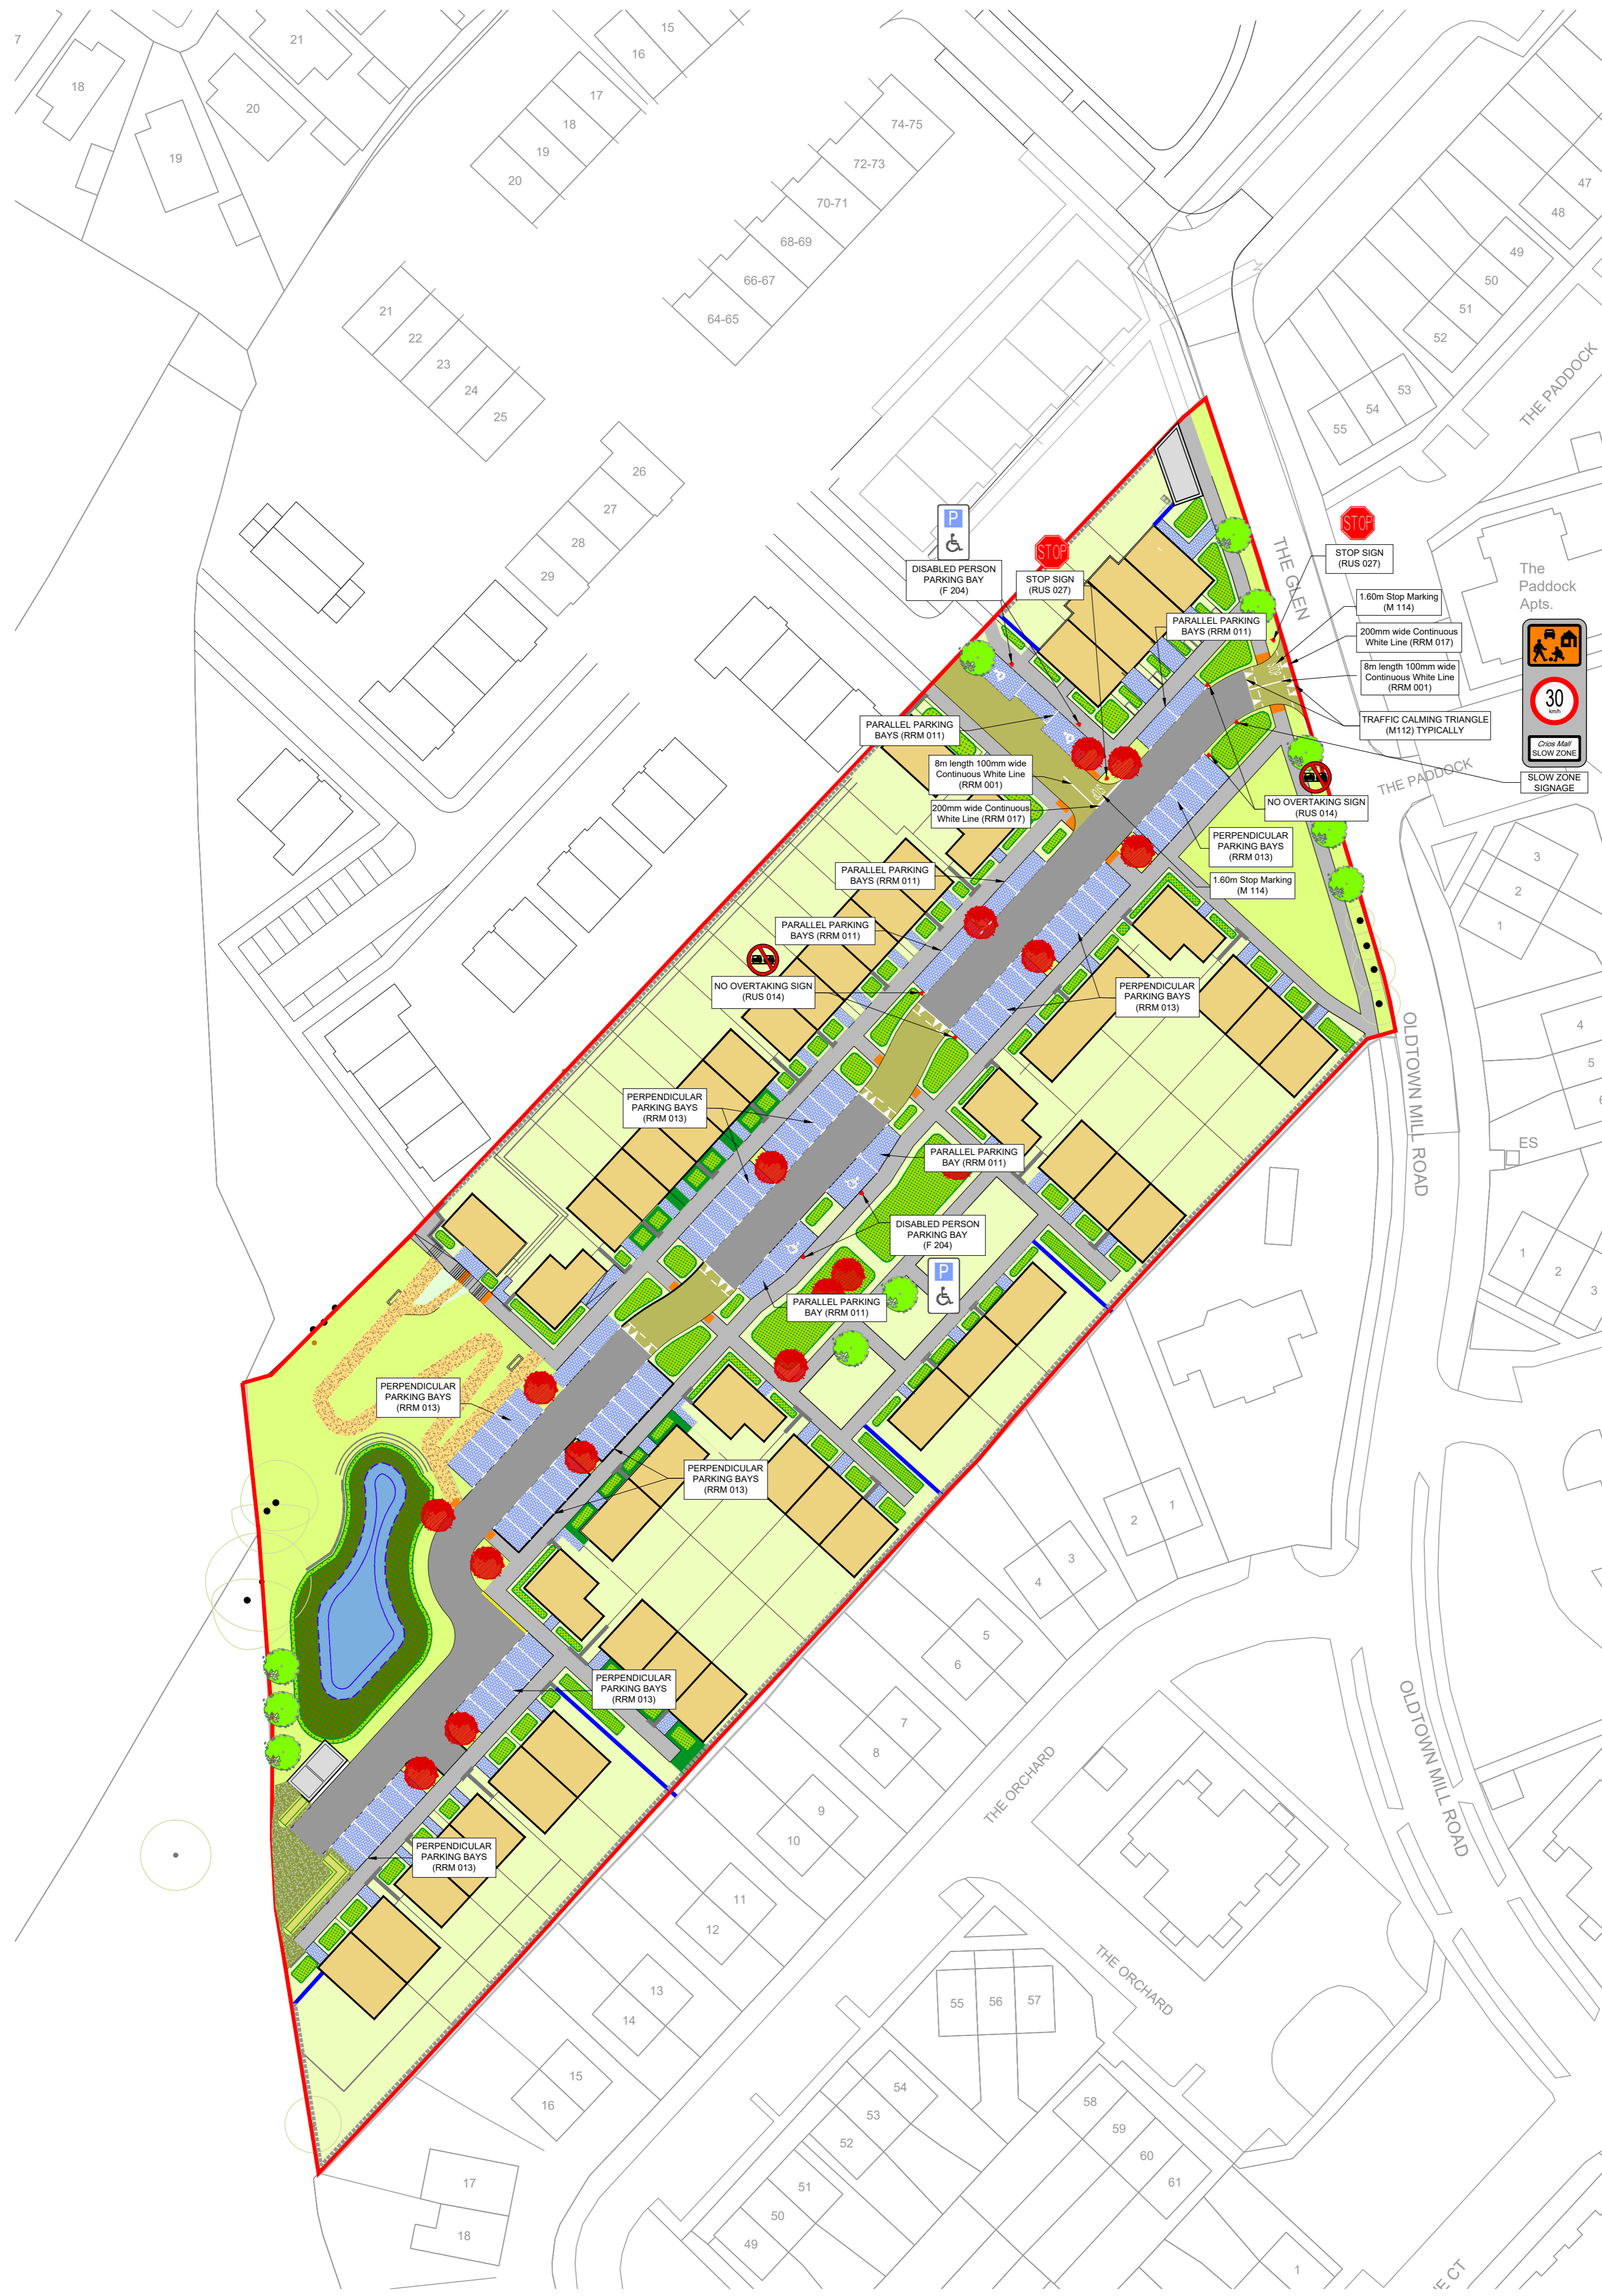

4	LAYOUT UPDATED	11.02.24	JD	PB
3	ISSUED FOR INFORMATION	19.12.23	JC	PB
2	ISSUED FOR INFORMATION	14.12.23	JC	PB
1	ISSUED FOR INFORMATION	05.12.23	JC	PB
0	ISSUED FOR INFORMATION	30.11.23	JC	PB

STATUS

P3 - FOR PLANNING

**MDR** Unit 2B Richview Office Park,  
Clonskeagh,  
DUBLIN 14  
D14 XT57  
T: +353 1 260 2655  
E: dublin@moroe.ie  
W: www.maloneoregan.ie

Offices also in:  
GALWAY T: +353 91 531 069 E: galway@moroe.ie  
WATERFORD T: +353 51 876 855 E: waterford@moroe.ie

CLIENT  
NDFCA ON BEHALF OF KILDARE COUNTY COUNCIL

JOB NAME  
SHB 4&5 - OCK - OLDTOWN MILL, CELBRIDGE

DRG. NAME  
PROPOSED ROAD SIGNS AND MARKINGS

JOB REF	SHEET	SCALE	DATE	BY	ENG	APP	REV.
23006	A1	1:500	NOV/2023	JC	PB	PB	4

DRG. NO.  
SHB5-OCK-DR-MOR-CS-P3-121