


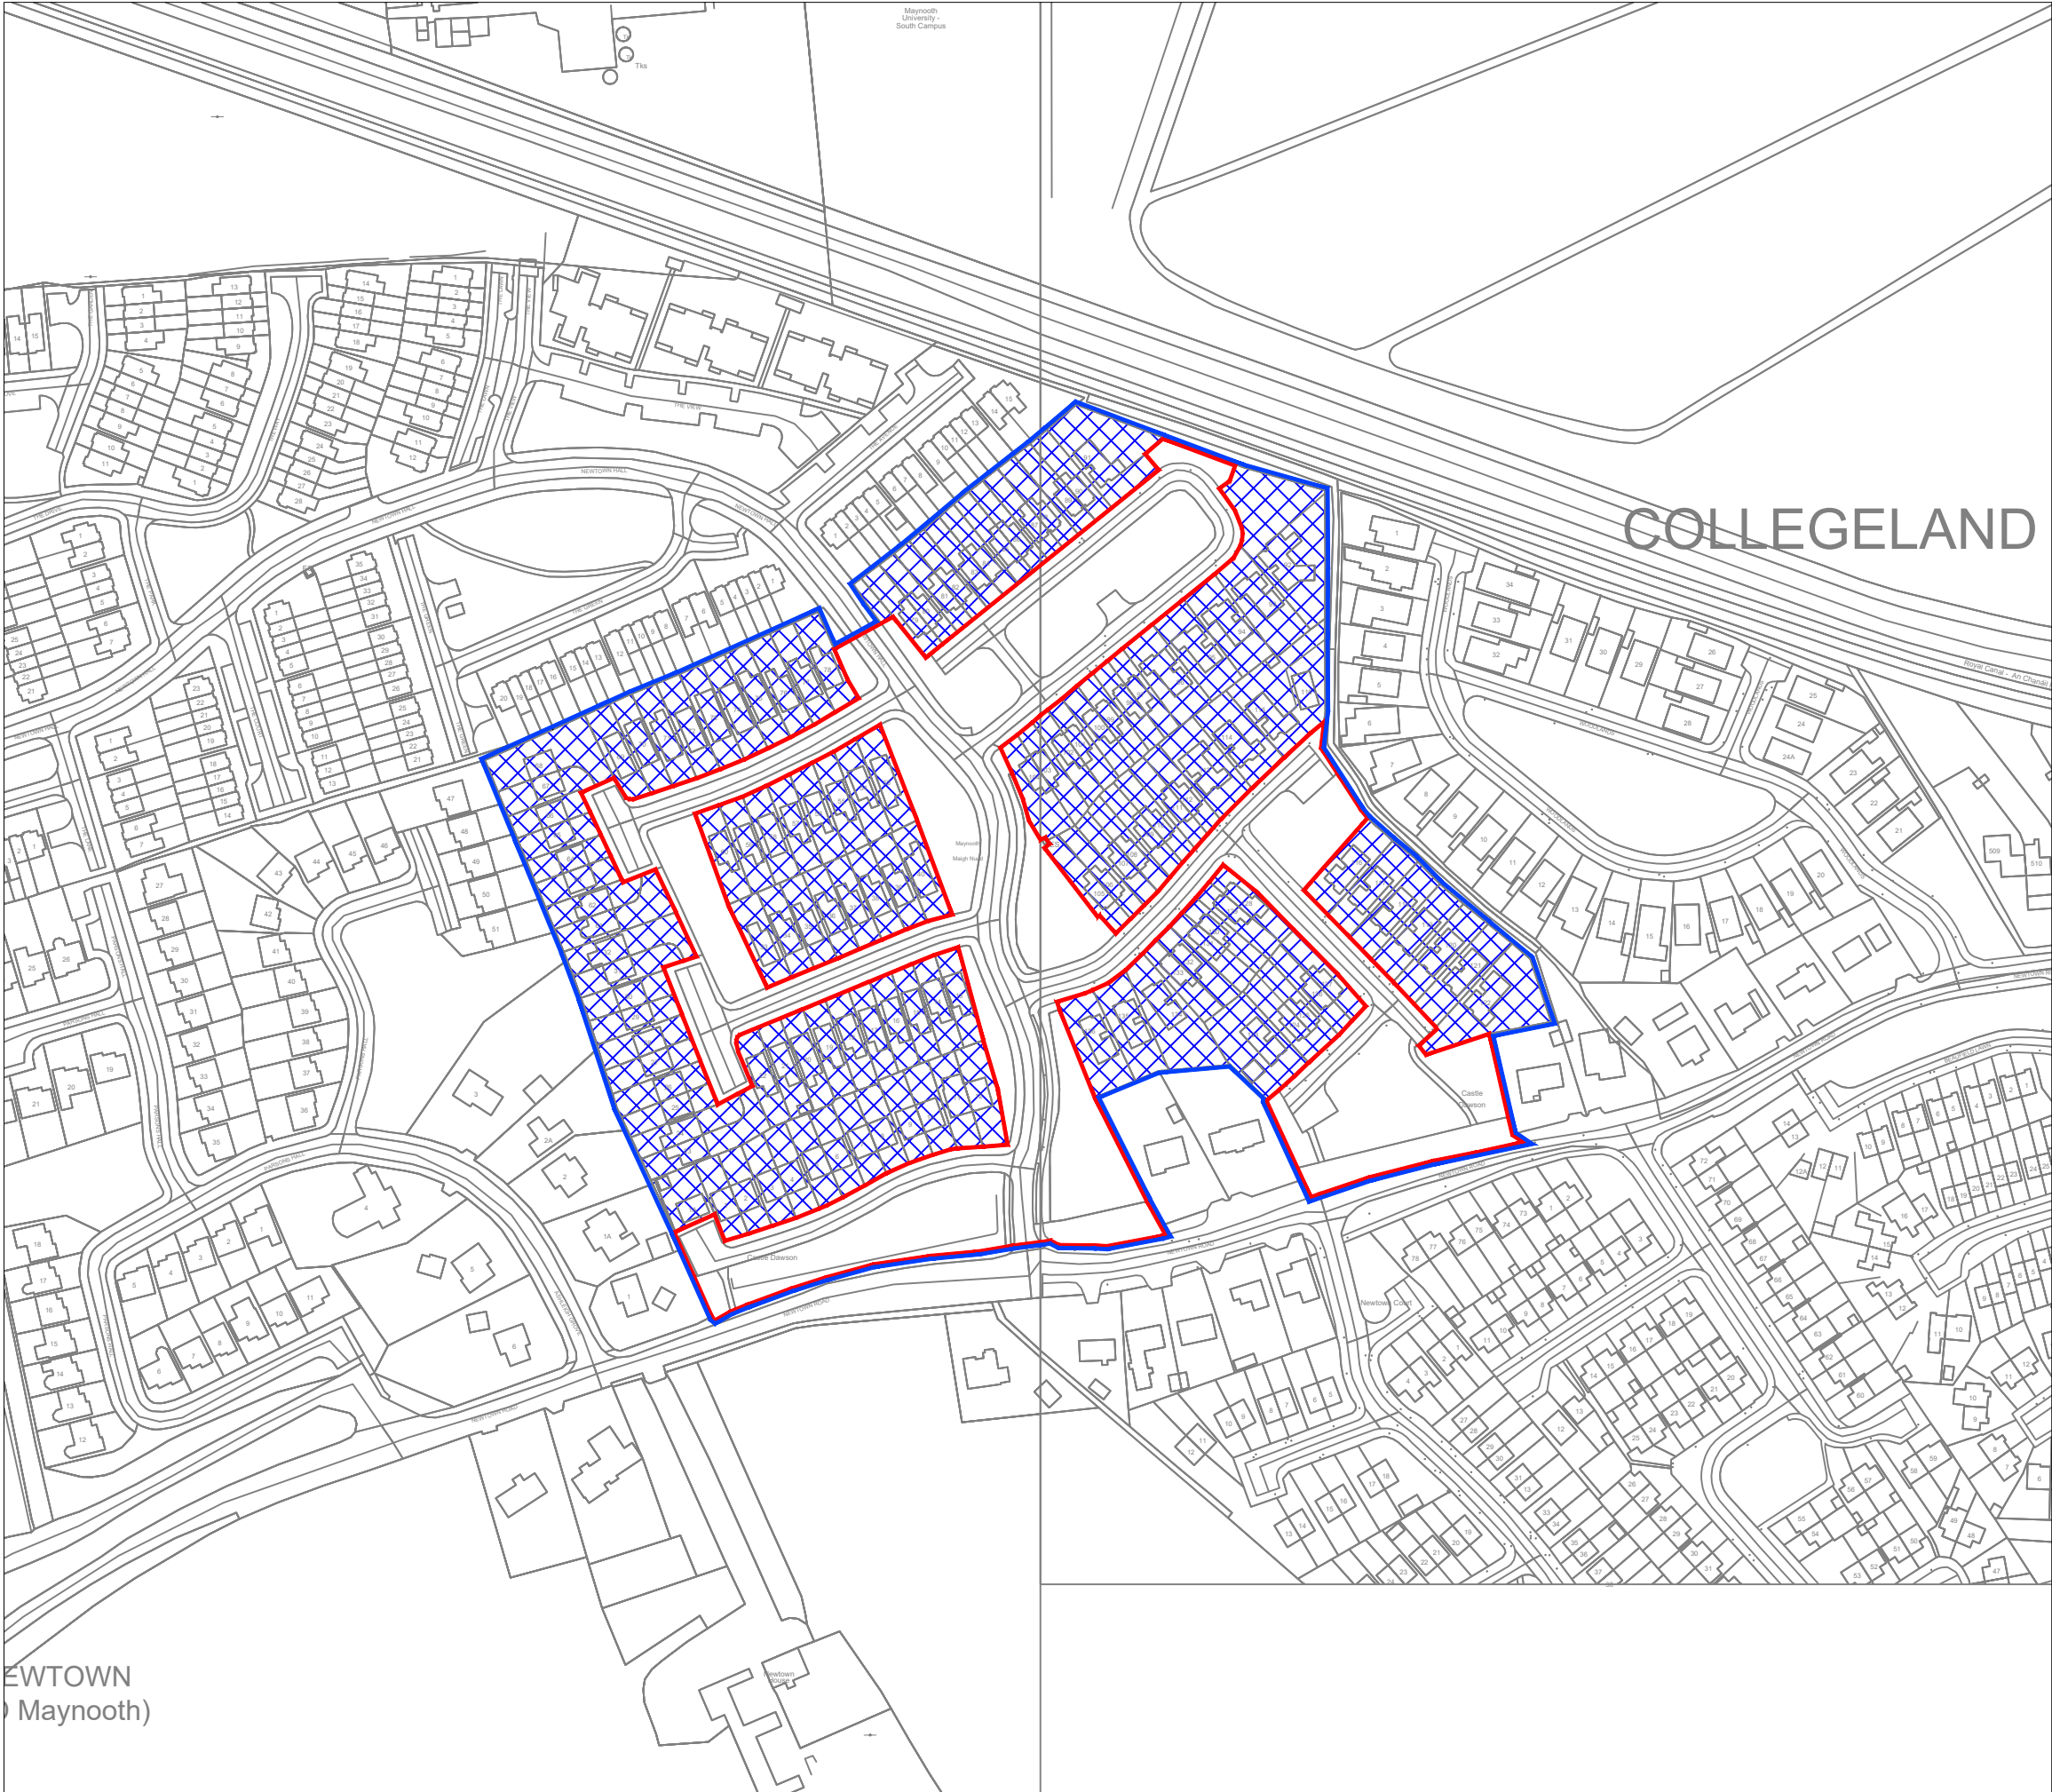

693107mE, 737414mN

692344mE, 736748mN

Tailte Éireann data reproduced under license number CYAL50341684 ©
National Mapping Division of Tailte Éireann



- Notes:
1. No dimensions to be scaled from this drawing.
 2. All sizes to be checked on site and any discrepancies to be reported to the engineer.

Legend:

- Area to be Taken in Charge
- Estate Site Boundary
- Area Not to be Taken in Charge
- Area to be maintained by management company
- Area within site boundary already Taken in Charge (if applicable)
- Wayleave (Coloured yellow if applicable)

No.	Date	Issue / Revision	Chkd.

Project:
Castledawson, Maynooth

Dwg. Title:
TIC Display Map

From:
N/A

To:
N/A

OS Ref:
3192-07, 3192-12, 3192-A

Area of Land to be Vested: 3.3 Hectares	Folio:
--	--------

Dwg. No. 1221-DC-DWG-TIC-01	Sheet A3 No of Units 124	Pl. Ref. 96/1225 97/785
Date: 31/01/2025	Scale: 1:2500	
Drawn: PN	Checked by: SW	



Planning, Enterprise, Economic
Development and Emergency Services
Building and Development Control
Kildare County Council, Comhairle Chontae Cill Dara
Áras Chill Dara, Devoy Park, Naas, Co.Kildare
T:+353-45-980842 E: devcontrol@kildarecoco.ie