


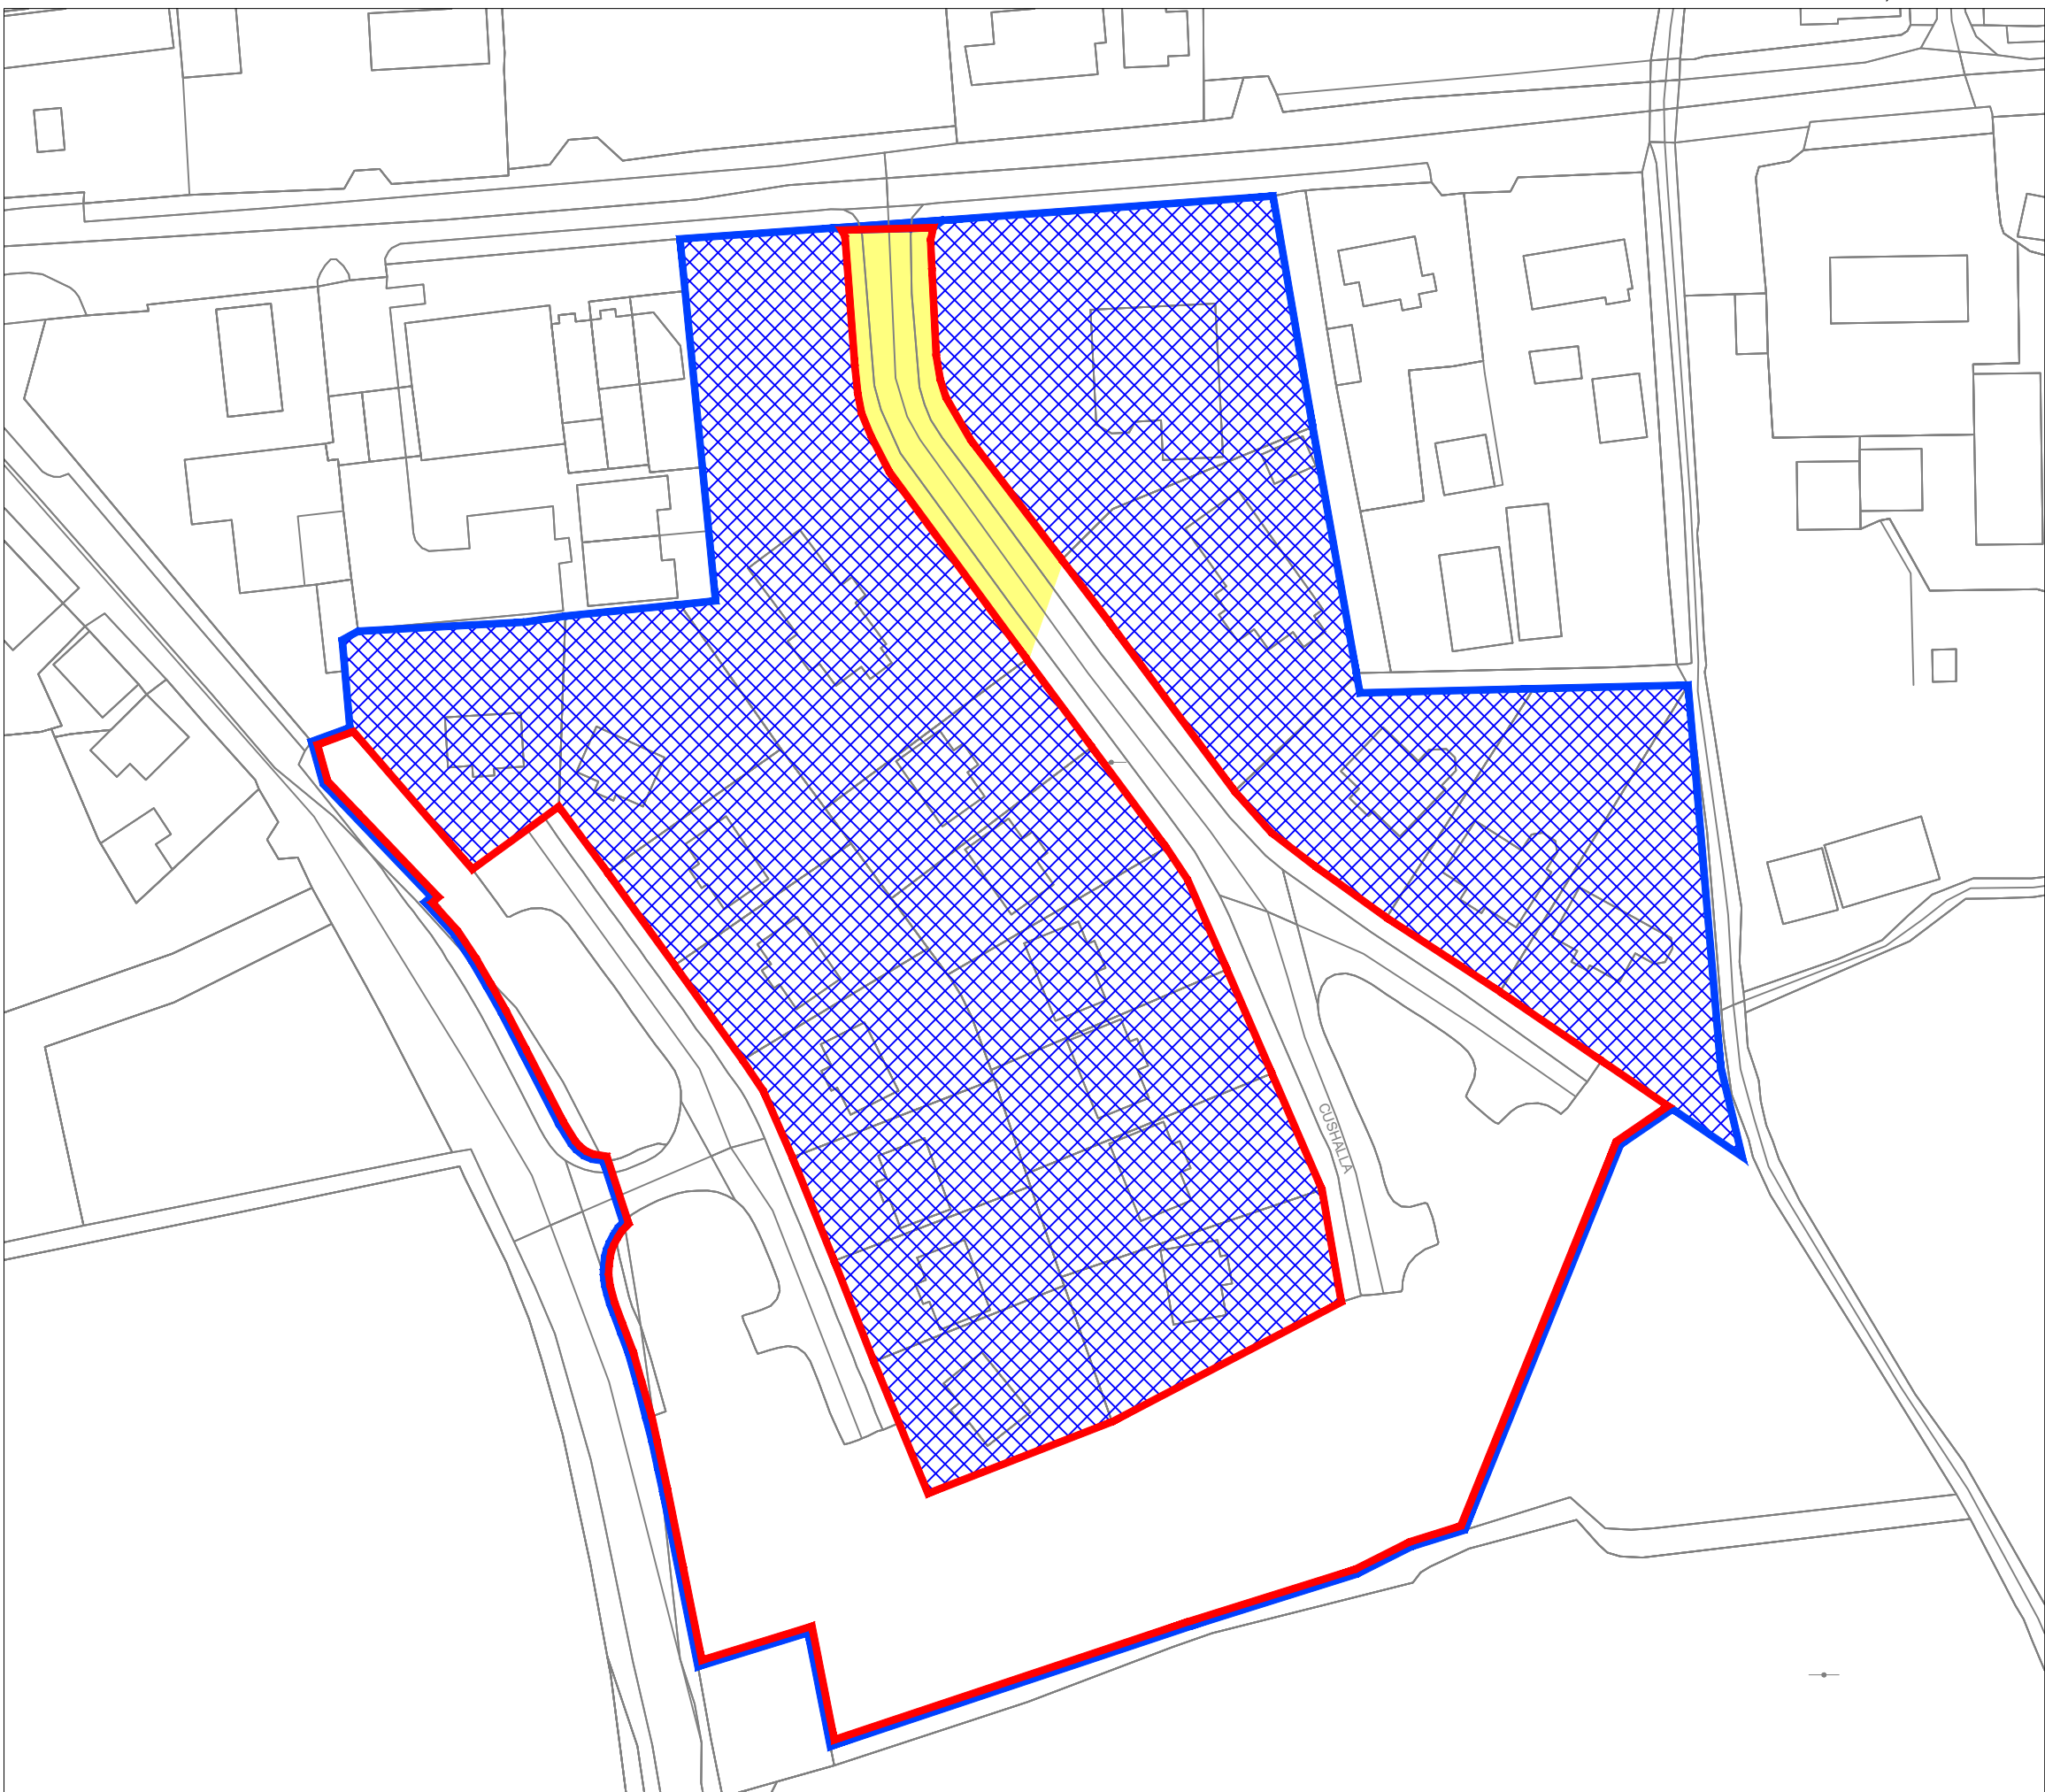

676288mE, 726602mN

675983mE, 726336mN

Tailte Éireann data reproduced under license number CYAL50341684



- Notes:
1. No dimensions to be scaled from this drawing.
 2. All sizes to be checked on site and any discrepancies to be reported to the engineer.

Legend:

- Area to be Taken in Charge
- Estate Site Boundary
- Area Not to be Taken in Charge
- Area to be maintained by management company
- Area Within site boundary already Taken in Charge (If applicable)
- Wayleave (0.08 Hectares) in favour of folio KE34225F and KE4361F

No.	Date	Issue / Revision	Chkd.

Project:
Cushalla, Allenwood.

Dwg. Title:
TIC Display Map

From:
N/A

To:
N/A

OS Ref:
3382-C

Area of Land to be TIC: 1.14 Hectares	Folio: KE37155F KE35109F KE34219F
---	--------------------------------------

Dwg. No. 3431-DC-DWG-TIC-00		Sheet A3	Pl. Ref. 00/1065
		No of Units 20	
Date: 25/02/2025	Scale: 1:1000		
Drawn: PN	Checked by: SW		



Planning, Enterprise, Economic
Development and Emergency Services
Building and Development Control
Kildare County Council, Comhairle Chontae Cill Dara
Áras Chill Dara, Devoy Park, Naas, Co.Kildare
T:+353-45-980842 E: devcontrol@kildarecoco.ie