


699634mE, 736703mN

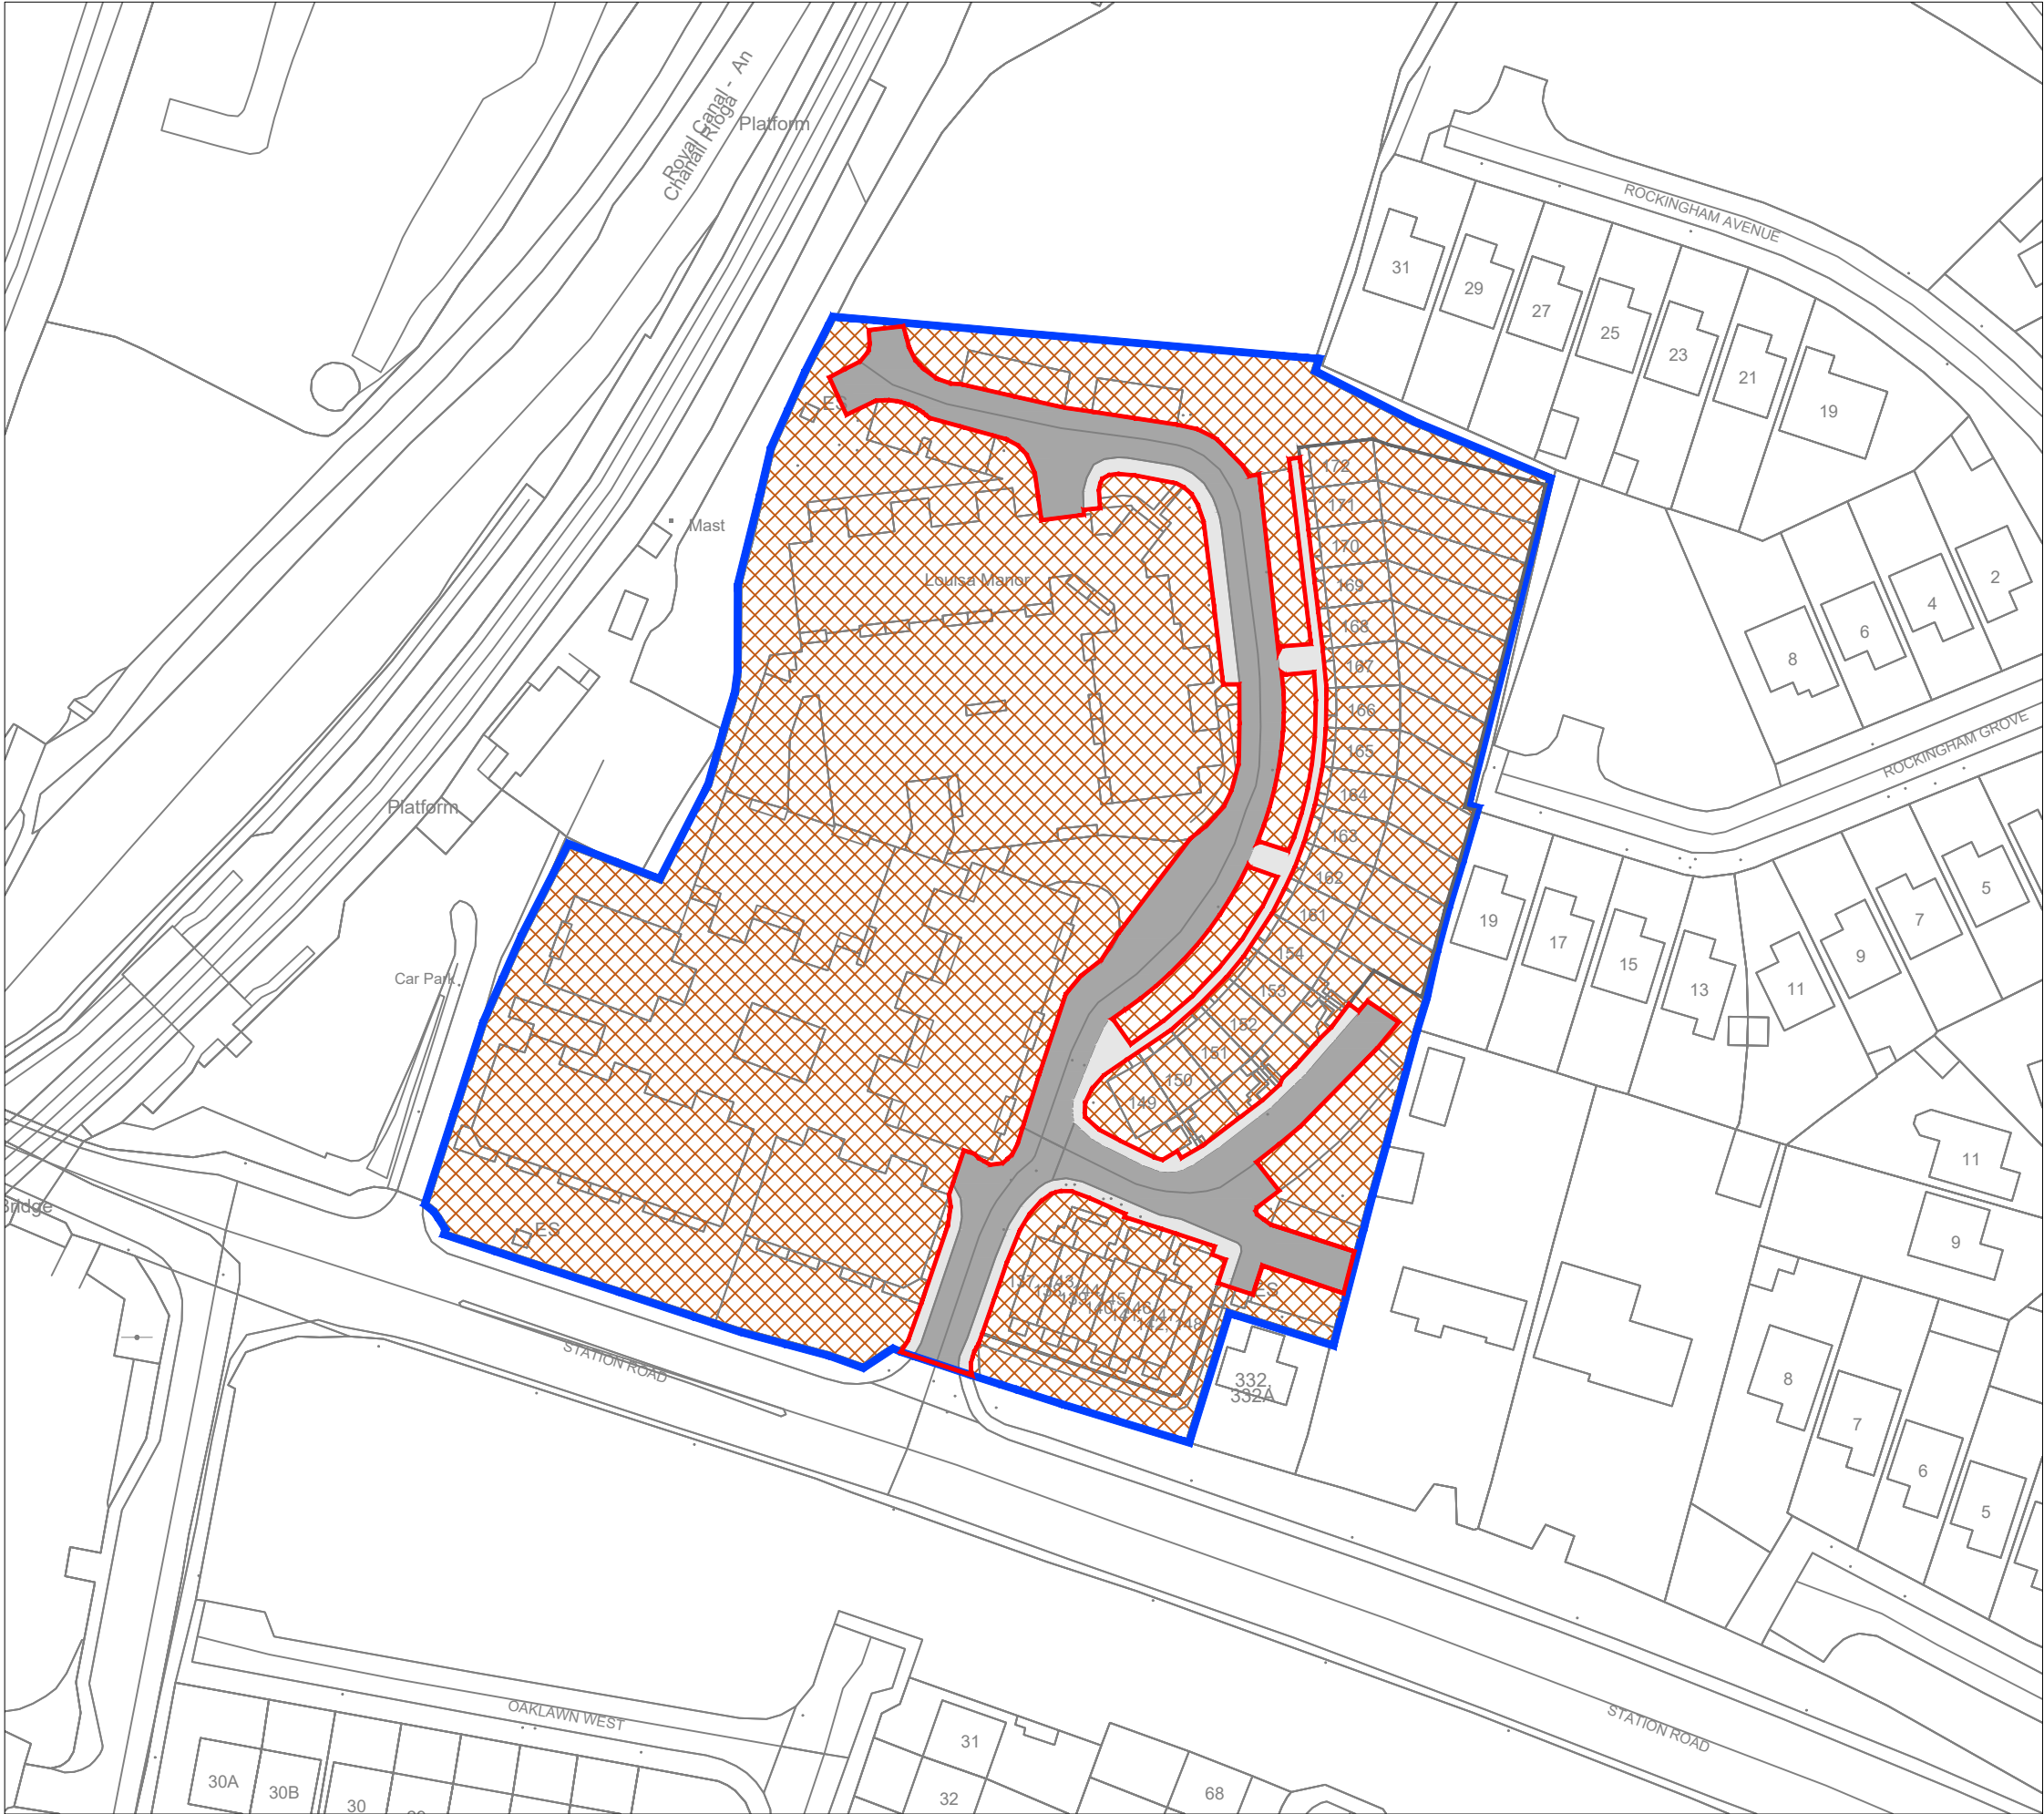

699338mE, 736449mN

Tailte Éireann data reproduced under license number CYAL50341684 ©
National Mapping Division of Tailte Éireann



- Notes:
1. No dimensions to be scaled from this drawing.
 2. All sizes to be checked on site and any discrepancies to be reported to the engineer.

Legend:

- Area to be Taken in Charge
- Estate Site Boundary
- Open Space
- Road Area
- Path Area
- Area Not to be Taken in Charge
- Area to be maintained by management company
- Wayleave (Coloured yellow if applicable)

No.	Date	Issue / Revision	Chkd.

Project:
Louisa Park, Leixlip, Co.Kildare.

Dwg. Title:
TIC Display Map

From:
N/A

To:
N/A

OS Ref:
3193-15

Area of Land to be Vested:
0.2588 Hectares

Dwg. No. 1115-DC-DWG-TIC-01		Sheet A3	Pl. Ref. 03/829 04/369
Date: 13/11/2024		No of Units 124	
Drawn: PN		Scale: 1:1000	Checked by: SW



Planning, Enterprise, Economic
Development and Emergency Services
Building and Development Control
Kildare County Council, Comhairle Chontae Cill Dara
Áras Chill Dara, Devoy Park, Naas, Co.Kildare
T:+353-45-980842 E: devcontrol@kildarecoco.ie