



SITE LAYOUT - GENERAL ARRANGEMENT + KEY PLAN  
SCALE 1:5000

O.S. MAP SHEET NO. 3720-15, 3720C, 3720 D, 3778 B & 3778 D.  
CYAL0018484 © ORDNANCE SURVEY IRELAND/GOVERNMENT OF IRELAND.

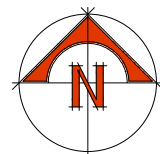

LEGEND

- PHASE ONE HALVERSTOWN CROSS TO 1798 MONUMENT
- PHASE ONE BARROW WALKING TRACK
- PHASE TWO HALVERSTOWN CROSS TO HACKLOW CROSS - PEDESTRIAN / CYCLIST / EQUESTRIAN ONLY
- PHASE TWO HALVERSTOWN CROSS TO HACKLOW CROSS - LOCAL ROAD ELEMENT
- PHASE THREE BRENNAN'S PUB TO HACKLOW VIA MAST (ASPIRATIONAL ROUTE)

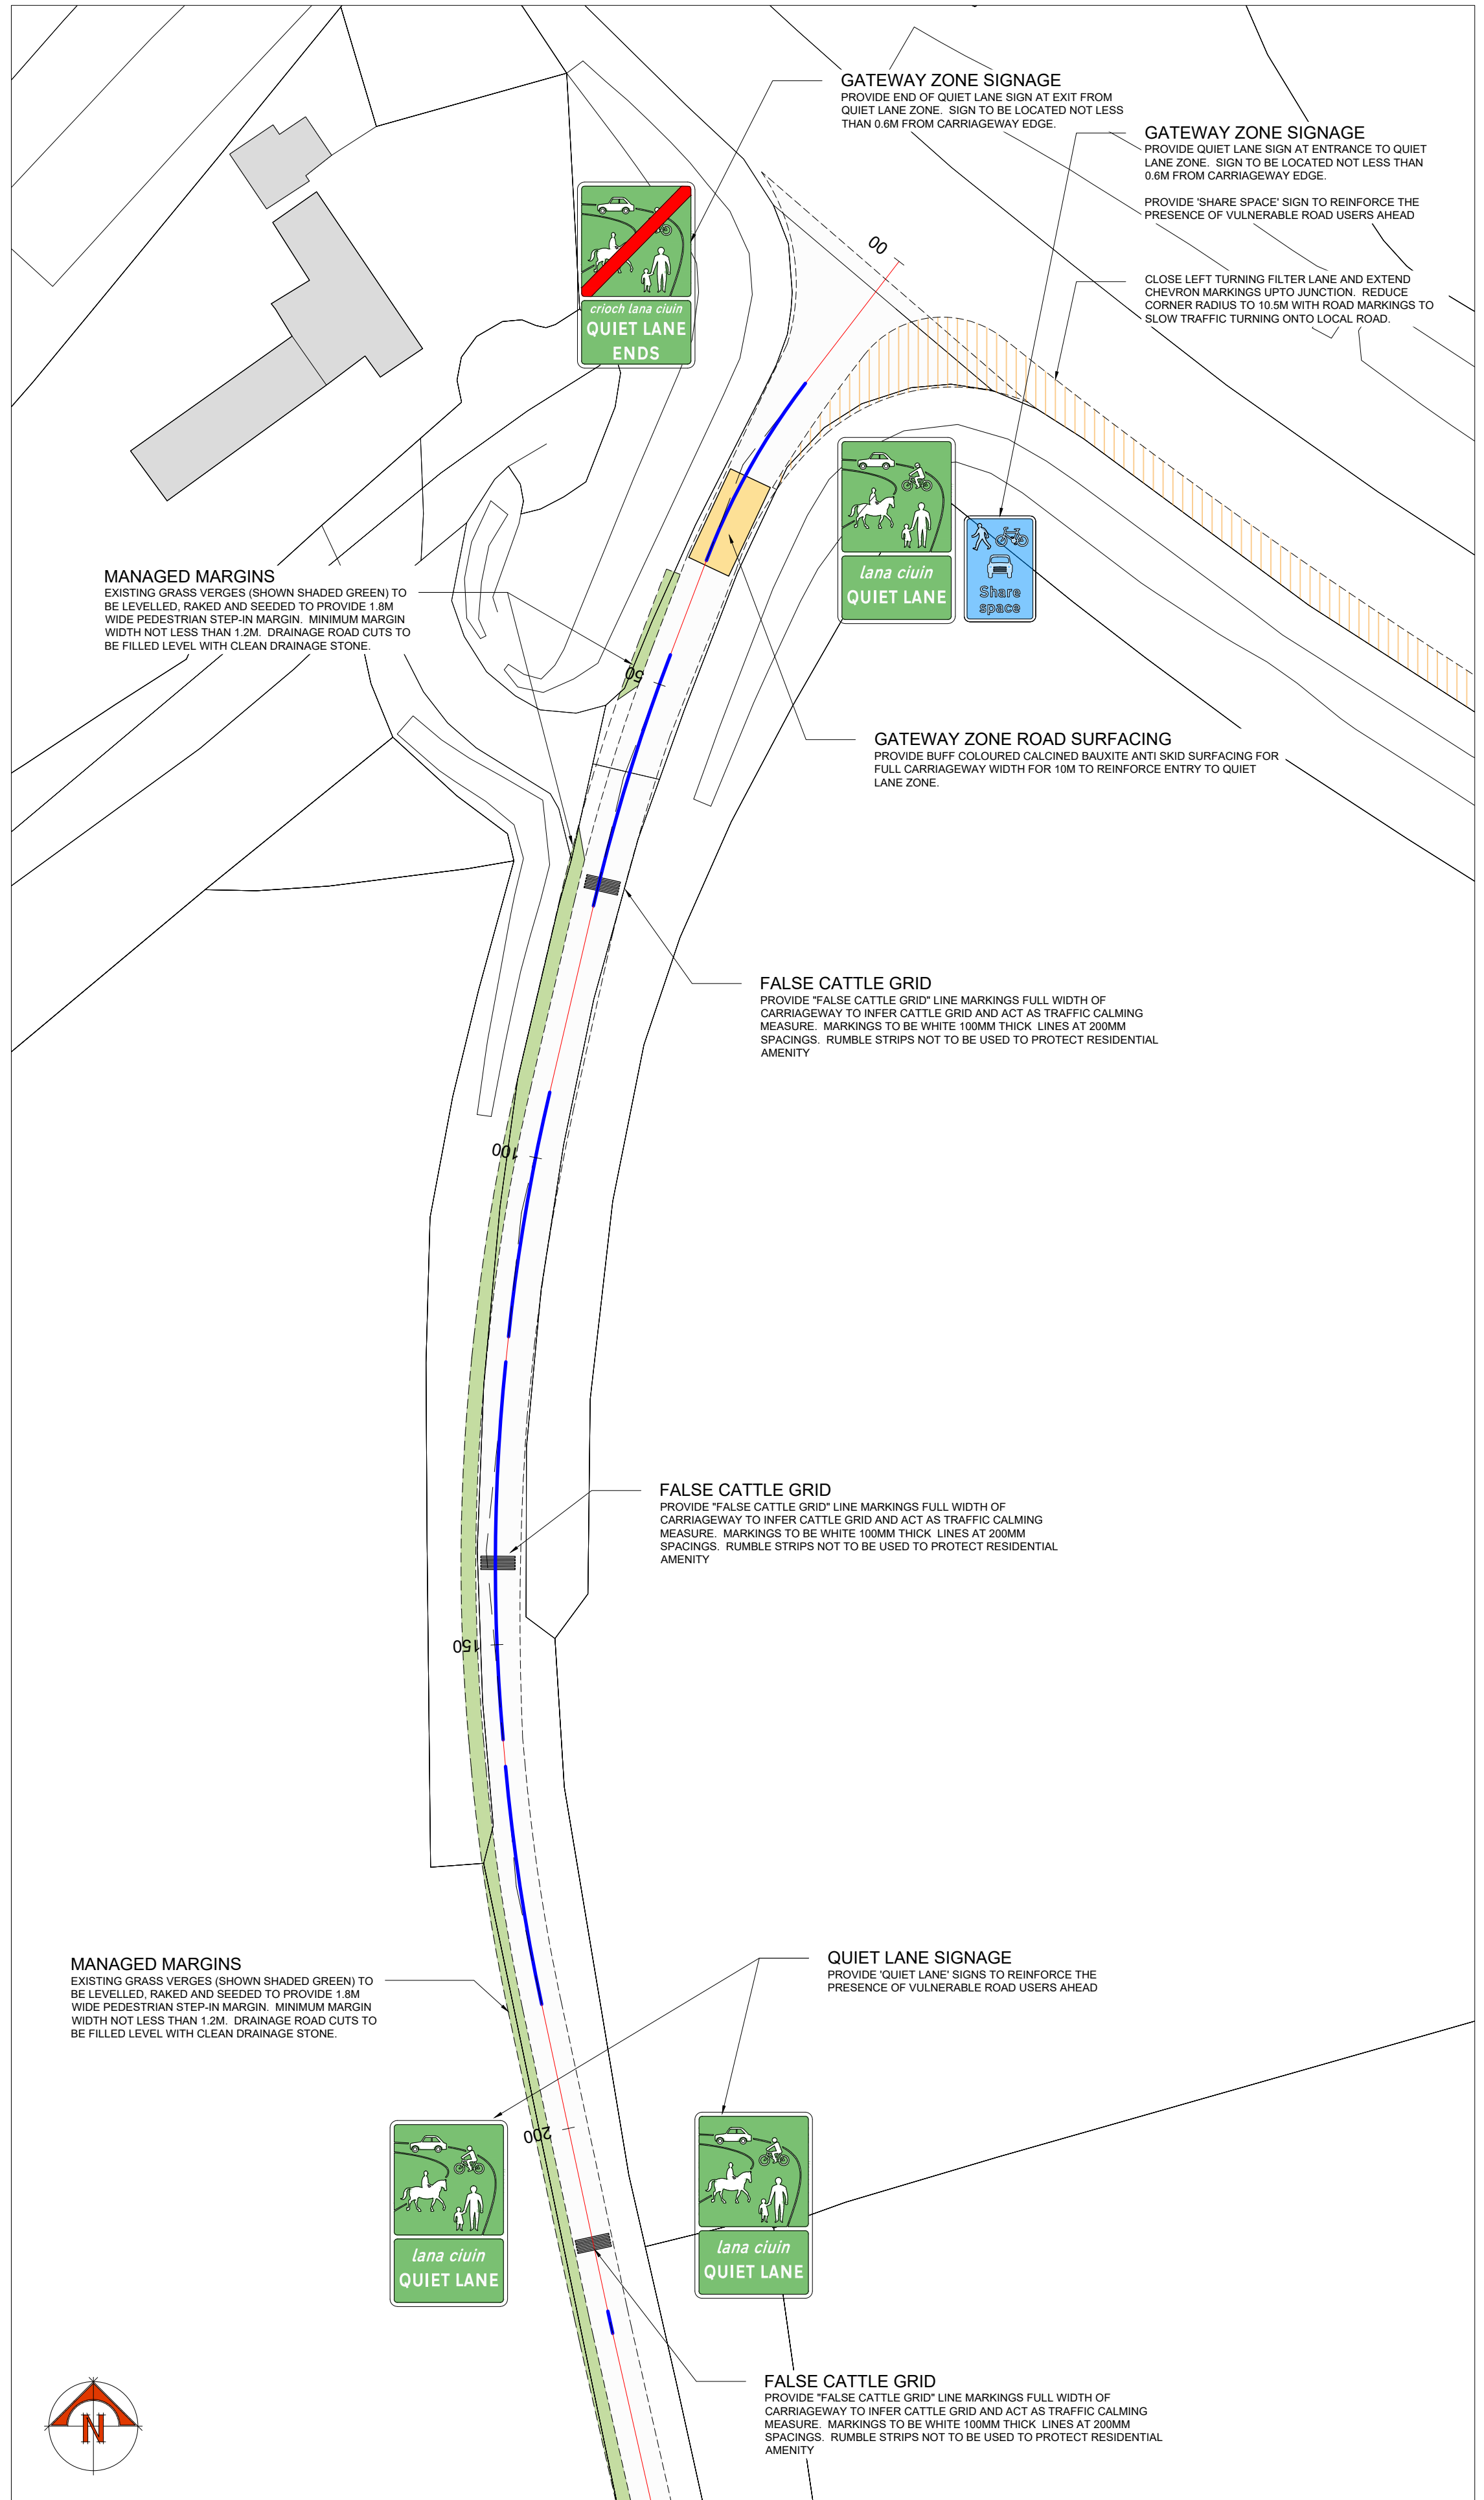

DETAILED LAYOUT 01  
SCALE 1:500

1798 MONUMENT - JUNCTION BETWEEN R448 & L6080

LEGEND - SURFACE TYPE

- EXISTING CARRIAGEWAY SURFACE
- MANAGED GRASS MARGIN
- RESIN BOUND CALCINED BAUXITE ANTI SKID SURFACE

DOOLEY CUMMINS  
ARCHITECTS + ENGINEERS  
STANHOPE ST. ATHY,  
CO. KILDARE, R14 HT25  
(059) 8640013  
info@dc.ie

01	PART 8 ISSUE	CD	CD	19/03/2024	PROJECT	3190	DRAWING NO
ISSUE	DETAILS	CRK	DRN	DATE	REVISION	01	01/01
CLIENT	OLD KILCULLEN AREA COMMUNITY ASSOCIATION						
PROJECT	OLD KILCULLEN HERITAGE TRAIL						
DRAWING	SITE LAYOUT - KEY MAP						
PHASE	PART 8						
SCALE	1:500 / 1:5000						A1
DATE	MARCH 2024						

COPYRIGHT: LICENSE GRANTED ONLY TO THE CLIENT. TO BE USED FOR THE PROJECT ONLY. THIS LICENSE DOES NOT EXTEND TO ANY OTHER WORKS. DO NOT SCALE FROM DRAWING. USE REPRODUCED DIMENSIONS ONLY. IF IN DOUBT, FOR. NOTIFY SCALE OF ANY ERRORS OR DISCREPANCIES. ALL WORKS SHALL BE COMPLETED IN ACCORDANCE WITH THE PROJECT SPECIFICATIONS. ANY WORKS NOT COMPLETED SHALL BE THE RESPONSIBILITY OF THE CLIENT. THE CLIENT SHALL BE RESPONSIBLE FOR OBTAINING ALL NECESSARY PERMITS AND CONSENTS PRIOR TO THE COMMENCEMENT OF THE WORKS.