

Kildare County Council

Section 38 Drawings

Maynooth - Clane Municipal District

Link Improvements at Newtown N.S., Newtown

Section 38 Drawings




Kildare County Council
Comhairle Contae Chill Dara



Signed: _____ Date: _____

Donal Hodgins BA, BAI, C.Eng., MIEI.
Senior Engineer
Roads and Transportation
Kildare County Council

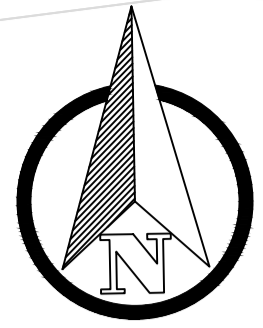

Extent of works



Notes:
1. No dimensions to be scaled from this drawing.
2. All sizes to be checked on site and any discrepancies to be reported to the engineer.

No.	Date	Issue / Revision	Chkd.


Project:
Improvements at Newtown National School

Dwg. Title:
Newtown National School Pavements (Overview)

Dwg. No. 01	Rev. A	Stage: Section 3B
Date: 22/07/22	Scale: As shown	PART VIII
Drawn: D.Rowan	Approved: D.McC	TENDER
		CONTRACT

Roads Transportation and Public Safety Dept.
Roads Design Office
Senior Engineer - Mr Donal Hodgins, BA, BAI, MIEI, C Eng

Kildare County Council, Comhairle Chontae Chill Dara
Aras Chill Dara, Devoy Park, Naas, Co.Kildare
T:+353-45-980424 F:+353-45-980420 E: roads@kildarecoco.ie

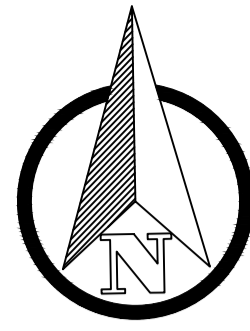

Graveyard

EXISTING FOOTPATH

PROPOSED ROUND TOP RAMP.

EXISTING FOOTPATH

PENCIL BOLLARDS LOCATED @ 2.5 METRES CENTRES ALONG FOOTPATH OUTSIDE SCHOOL.

PROPOSED ROUND TOP RAMP.

PROPOSED NEW FOOTPATH 2.5m WIDTH

TRAFFIC CALMING SIGNAGE IN EXISTING PATHWAY.

GULLY TO BE MOVED.

PENCIL BOLLARDS LOCATED @ 2.5 METRES CENTRES ALONG FOOTPATH OUTSIDE SCHOOL.

Catholic Church

Church

Extent of works

Newtown National School

Notes:

- 1. No dimensions to be scaled from this drawing.
- 2. All sizes to be checked on site and any discrepancies to be reported to the engineer.

No.	Date	Issue / Revision	Chkd.


Project:
Improvements at Newtown National School

Dwg. Title:
Newtown National School Pavements (Sheet 1)


Dwg. No. 1.1	Rev. A	Stage: Section 3B
Date: 22/07/22	Scale: As shown	TENDER
Drawn: D.Rowan	Approved: D.McC	CONTRACT

Roads Transportation and Public Safety Dept.
Roads Design Office
Senior Engineer - Mr Donal Hodgins, BA, BAI, MIEI, C Eng

Kildare County Council, Comhairle Chontae Chill Dara
Aras Chill Dara, Devoy Park, Naas, Co.Kildare
T:+353-45-980424 F:+353-45-980420 E: roads@kildarecoco.ie

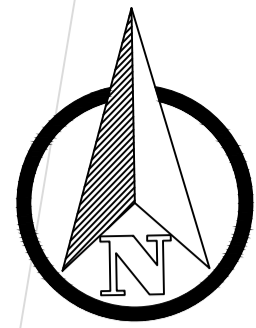

Notes:
 1. No dimensions to be scaled from this drawing.
 2. All sizes to be checked on site and any discrepancies to be reported to the engineer.

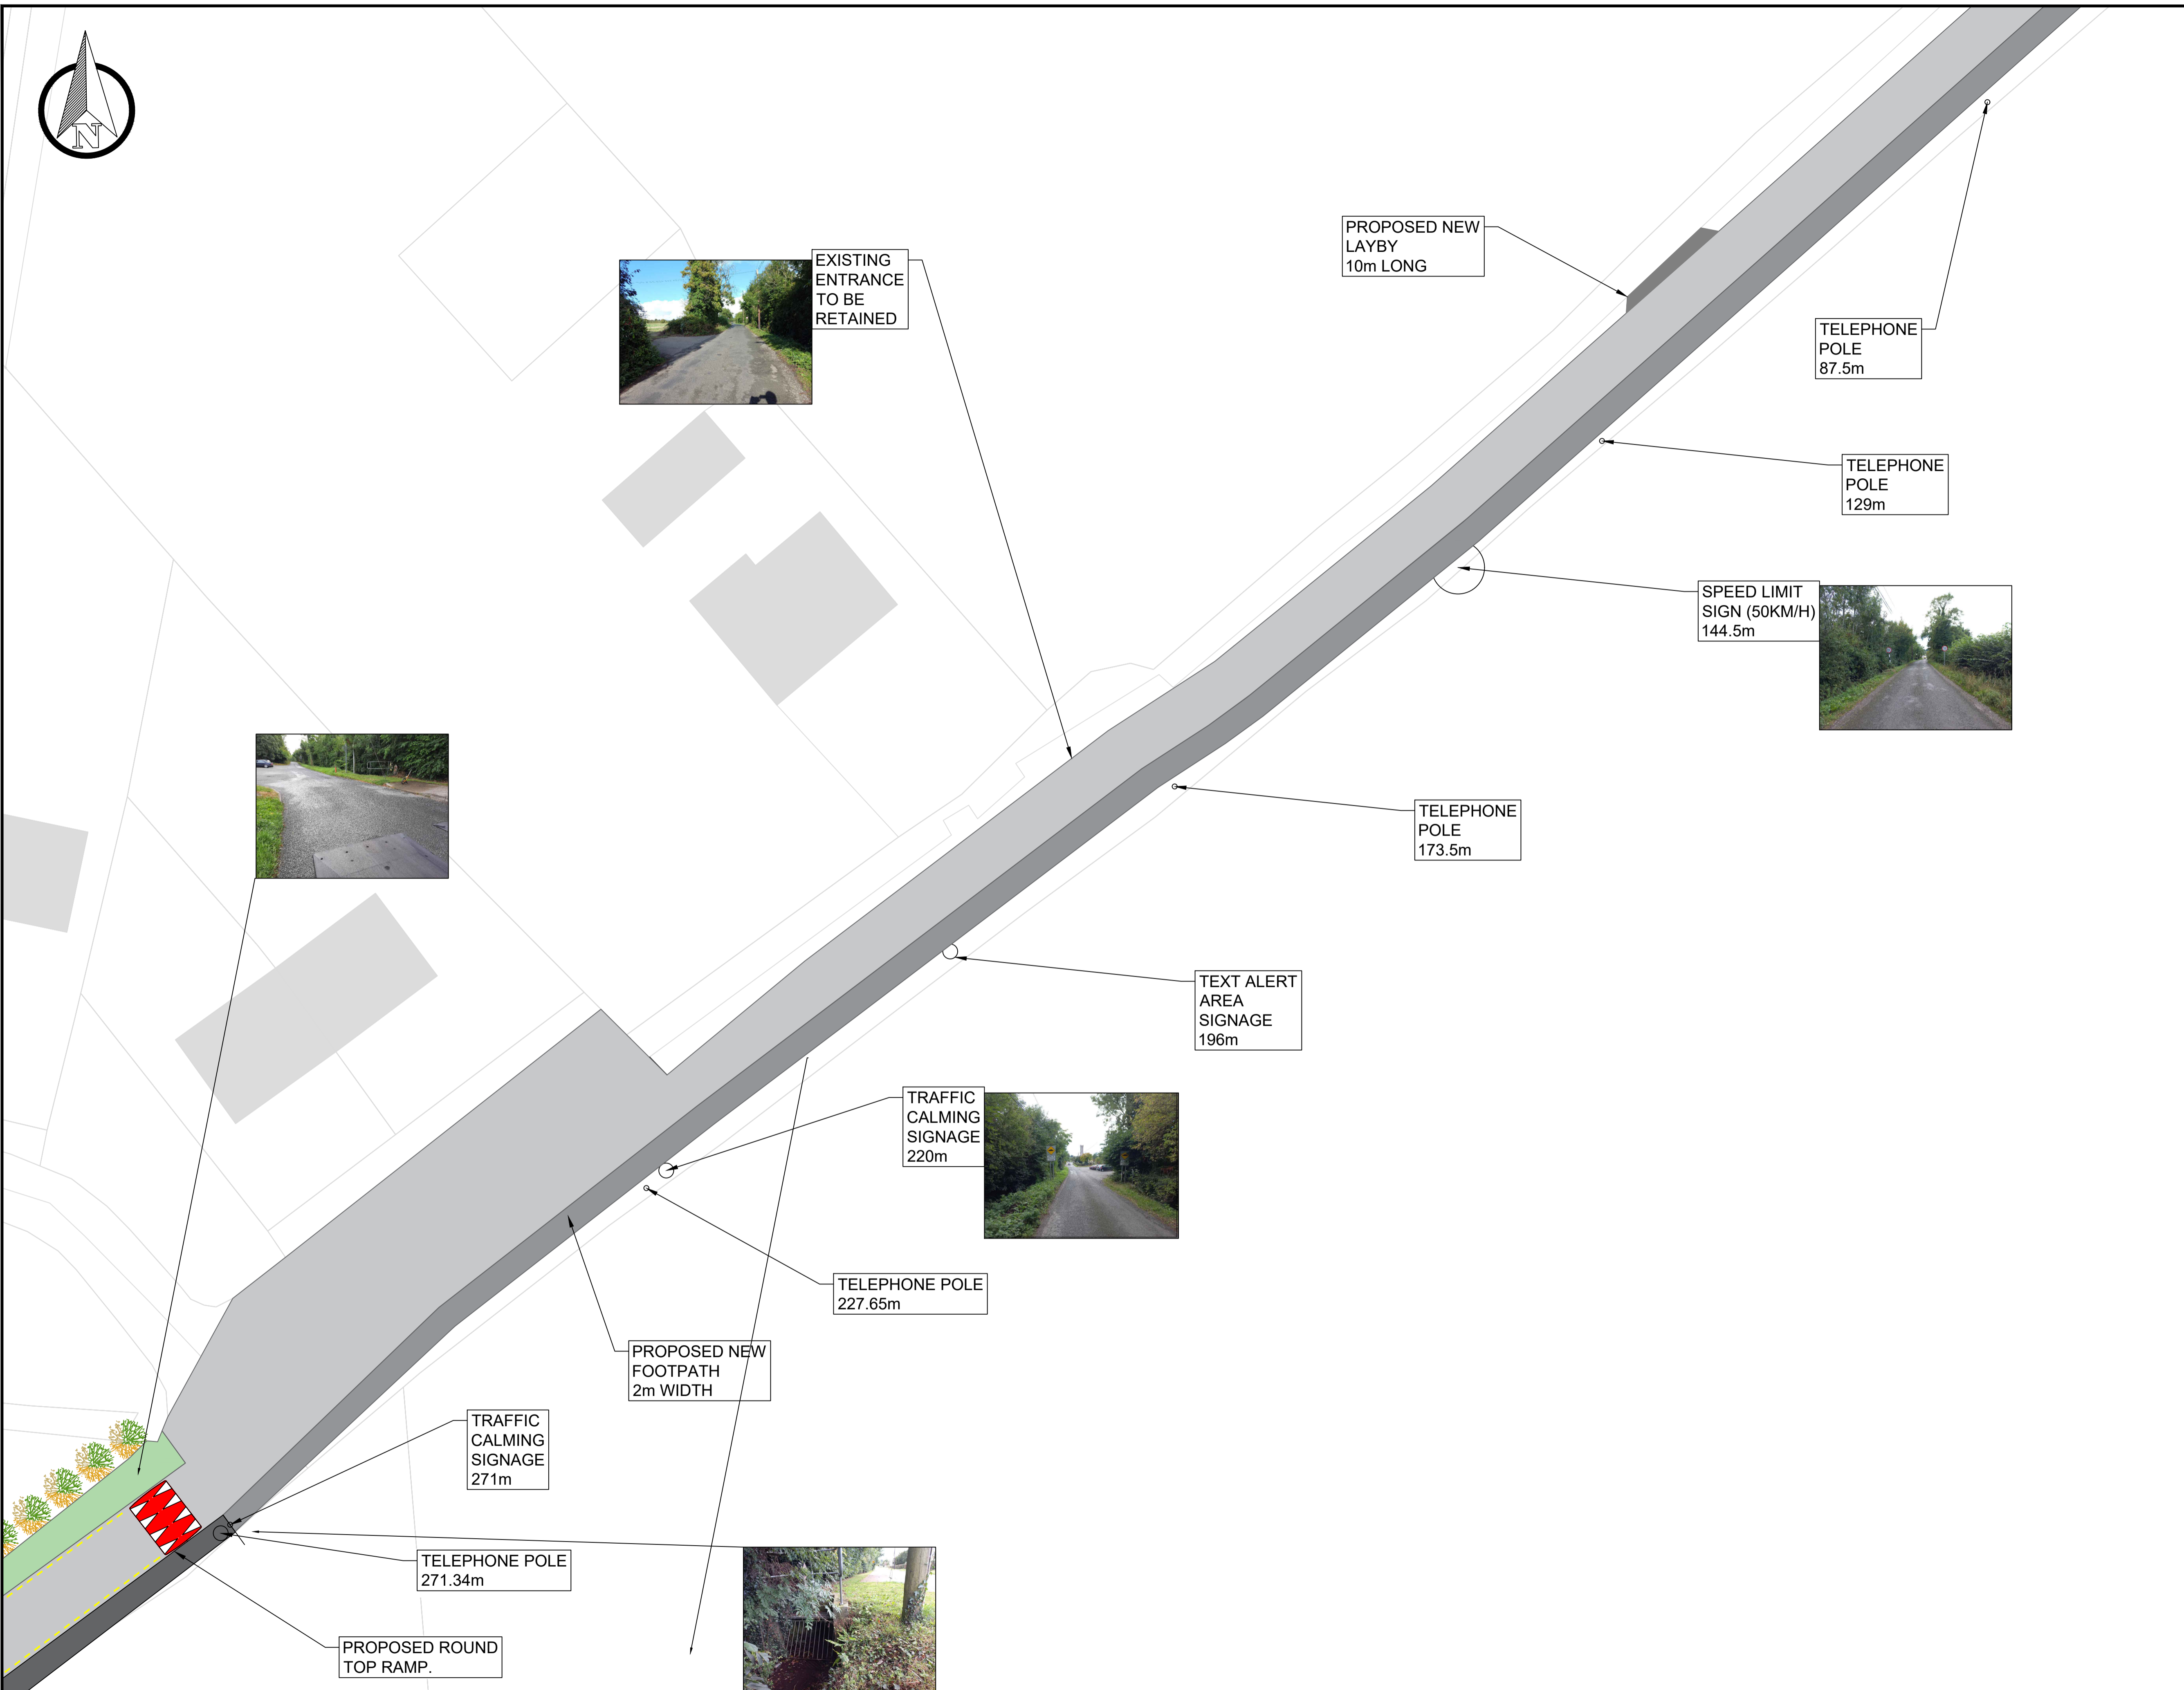


No.	Date	Issue / Revision	Chkd.

Project:
Improvements at Newtown National School

Dwg. Title:
Newtown National School Pavements (Sheet 2)

Dwg. No. 1.2	Rev. A	Stage: Section 3B PART VIII
Date: 22/07/22	Scale: As shown	TENDER
Drawn: D.Rowan	Approved: D.McC	CONTRACT

Roads Transportation and Public Safety Dept.
 Roads Design Office
 Senior Engineer - Mr Donal Hodgins, BA, BAI, MIEI, C Eng
 Kildare County Council, Comhairle Chontae Chill Dara
 Aras Chill Dara, Devoy Park, Naas, Co.Kildare
 T:+353-45-980424 F:+353-45-980420 E: roads@kildarecoco.ie

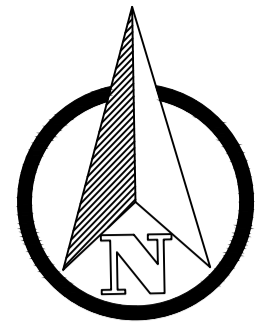

Notes:
 1. No dimensions to be scaled from this drawing.
 2. All sizes to be checked on site and any discrepancies to be reported to the engineer.

Extent of works



PROPOSED NEW FOOTPATH
2m WIDTH

NEW 2M PATH INTO GAA GROUND

TELEPHONE POLE
43m

PROPOSED NEW LAYBY
10m LONG

EXISTING FIELD ENTRANCE TO BE RETAINED



TELEPHONE POLE
43m

PROPOSED NEW FOOTPATH
2m WIDTH

TELEPHONE POLE
87.5m

No.	Date	Issue / Revision	Chkd.

Project:
Improvements at Newtown National School

Dwg. Title:
Newtown National School Pavements (Sheet 3)

Dwg. No.	1.3	Rev.	A	Stage:	Section 3B
Date:	22/07/22	Scale:	As shown	TENDER	CONTRACT
Drawn:	D.Rowan	Approved:	D.McC		