


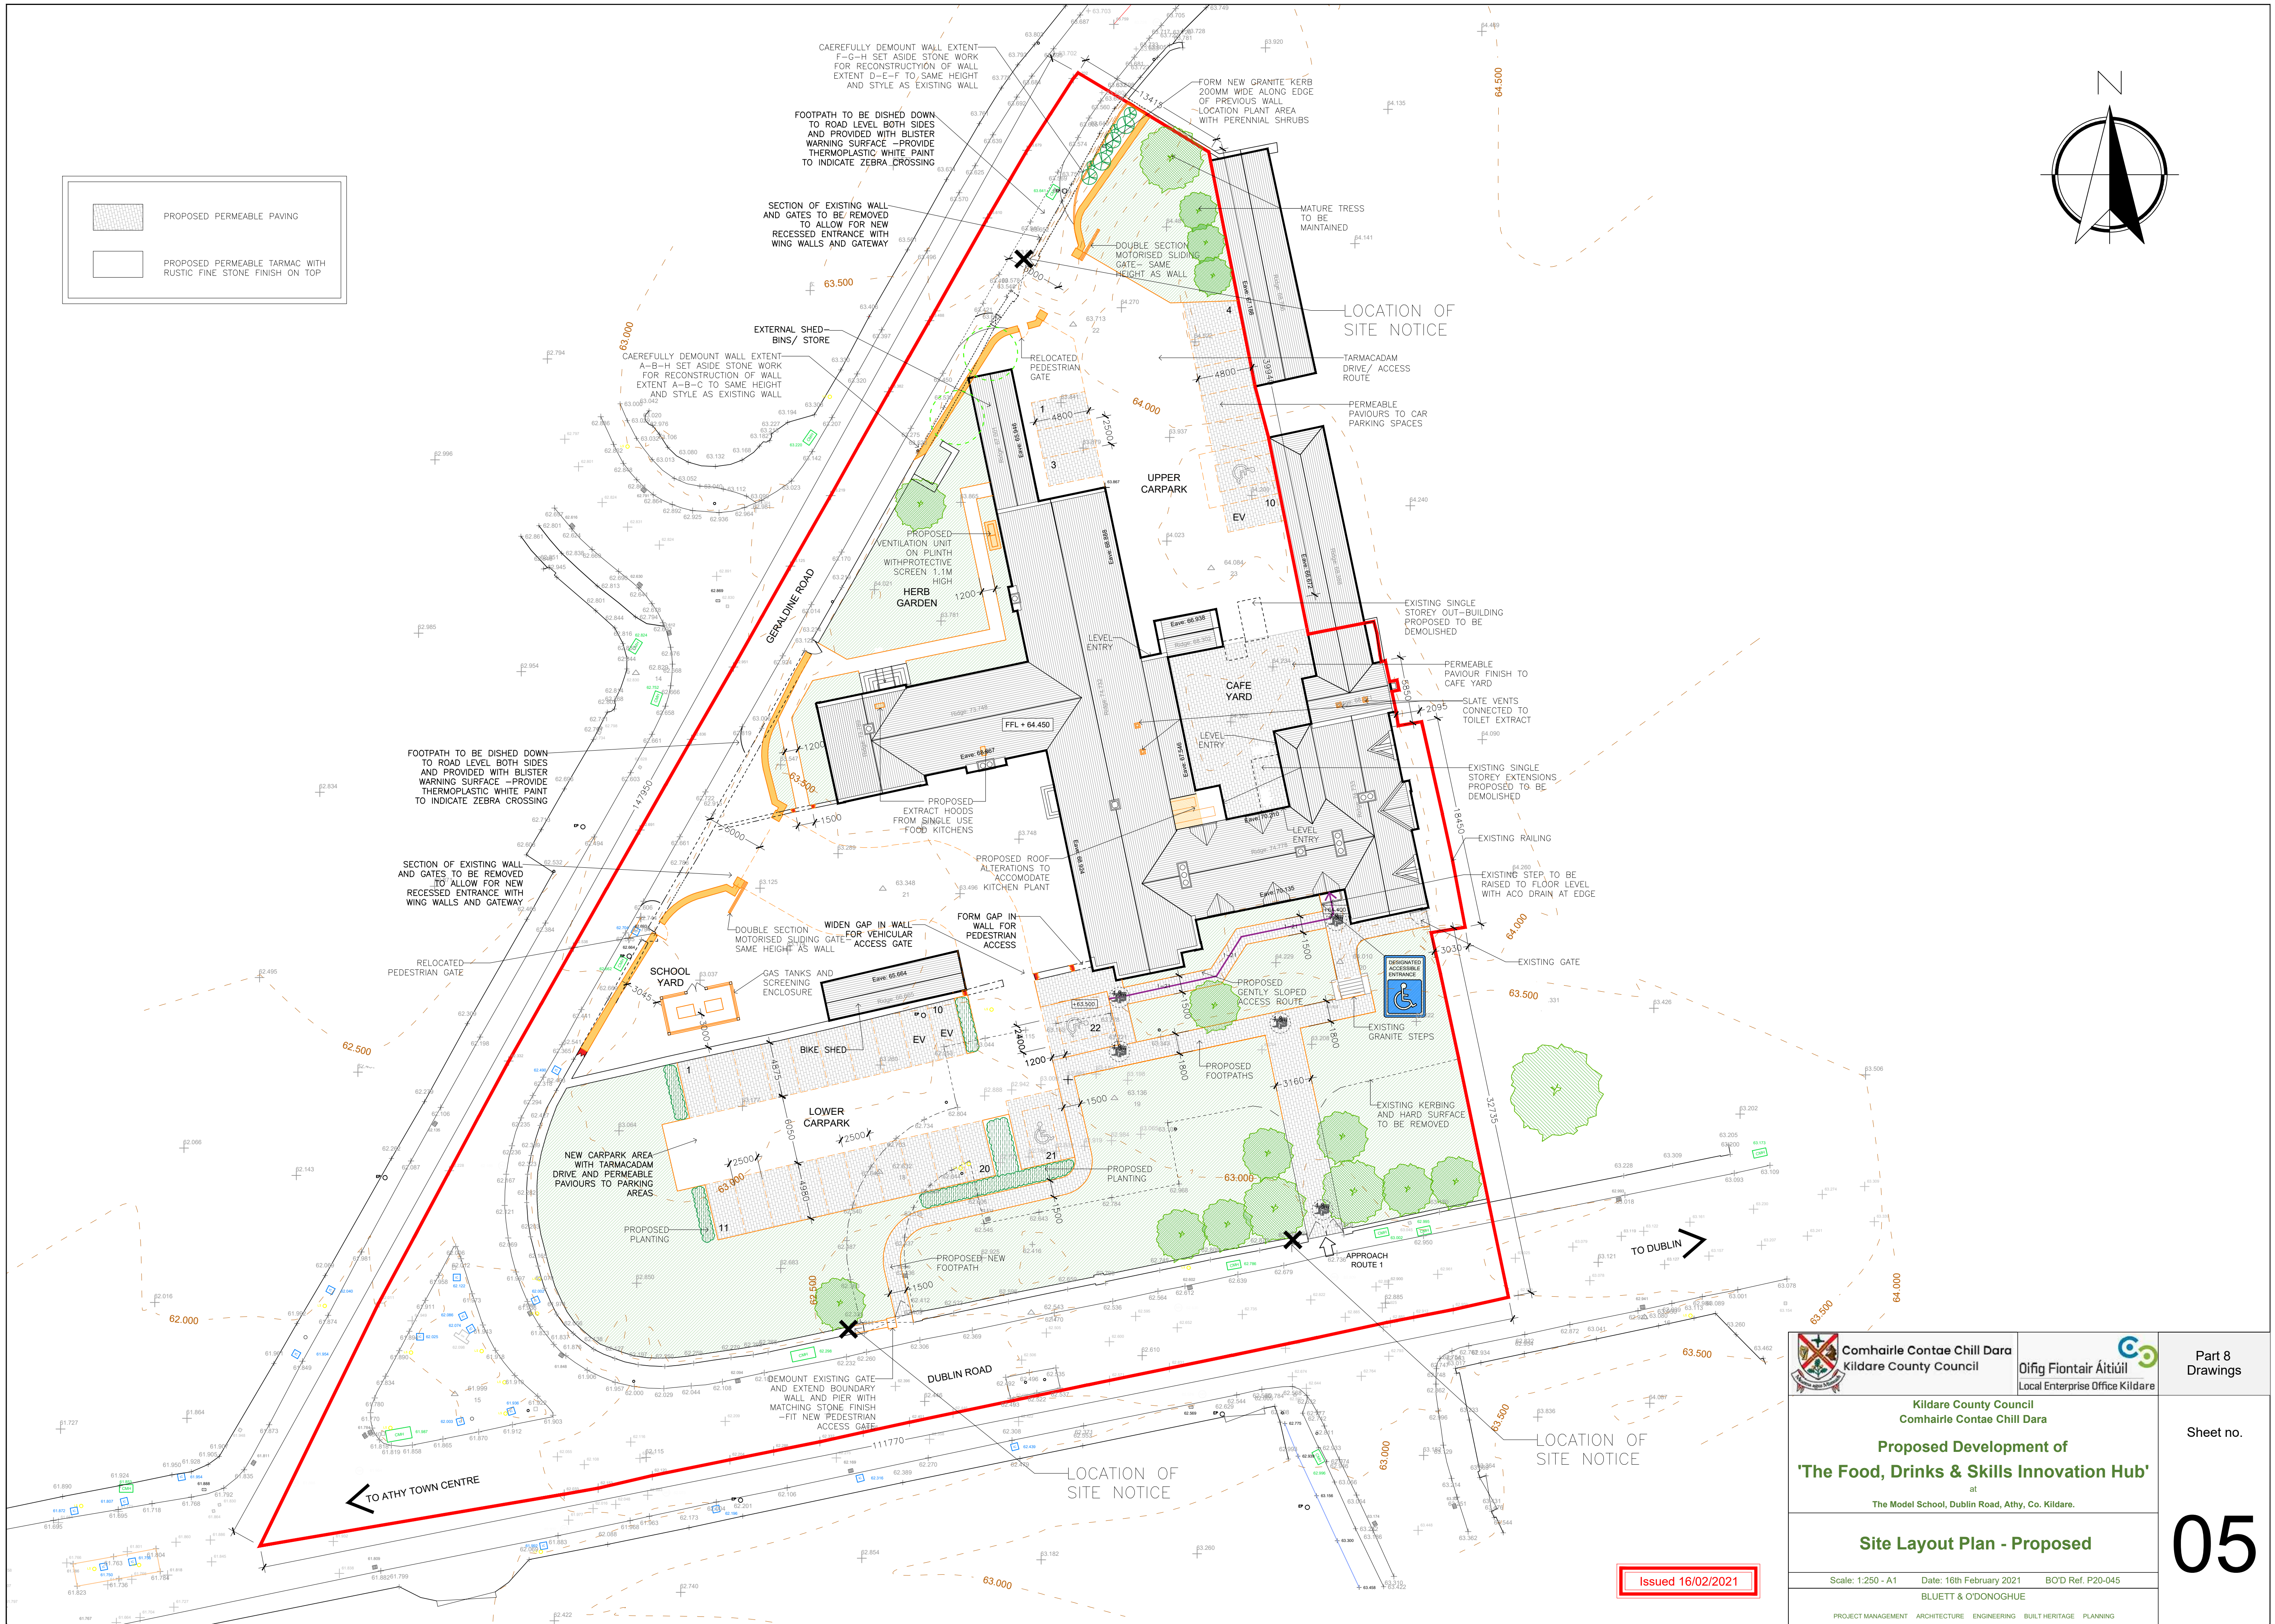

 Comhairle Contae Chill Dara Kildare County Council	 Oifig Fiontair Áitiúil Local Enterprise Office Kildare	Part 8 Drawings
Kildare County Council Comhairle Contae Chill Dara		Sheet no.
Proposed Development of 'The Food, Drinks & Skills Innovation Hub' at The Model School, Dublin Road, Athy, Co. Kildare.		05
Site Layout Plan - Proposed		
Scale: 1:250 - A1 Date: 16th February 2021 BO'D Ref. P20-045 BLUETT & O'DONOGHUE		
PROJECT MANAGEMENT ARCHITECTURE ENGINEERING BUILT HERITAGE PLANNING		