

Talk Phone



Toddler swing



Rocker



wheelchair assessable roundabout



Inclusive Swing



Senior Multi Unit with tube slide




Zip Wire



Proposed fence and entrance gates for Playground west Boundary



Natural Landscaped Play Features for unscripted play opportunities

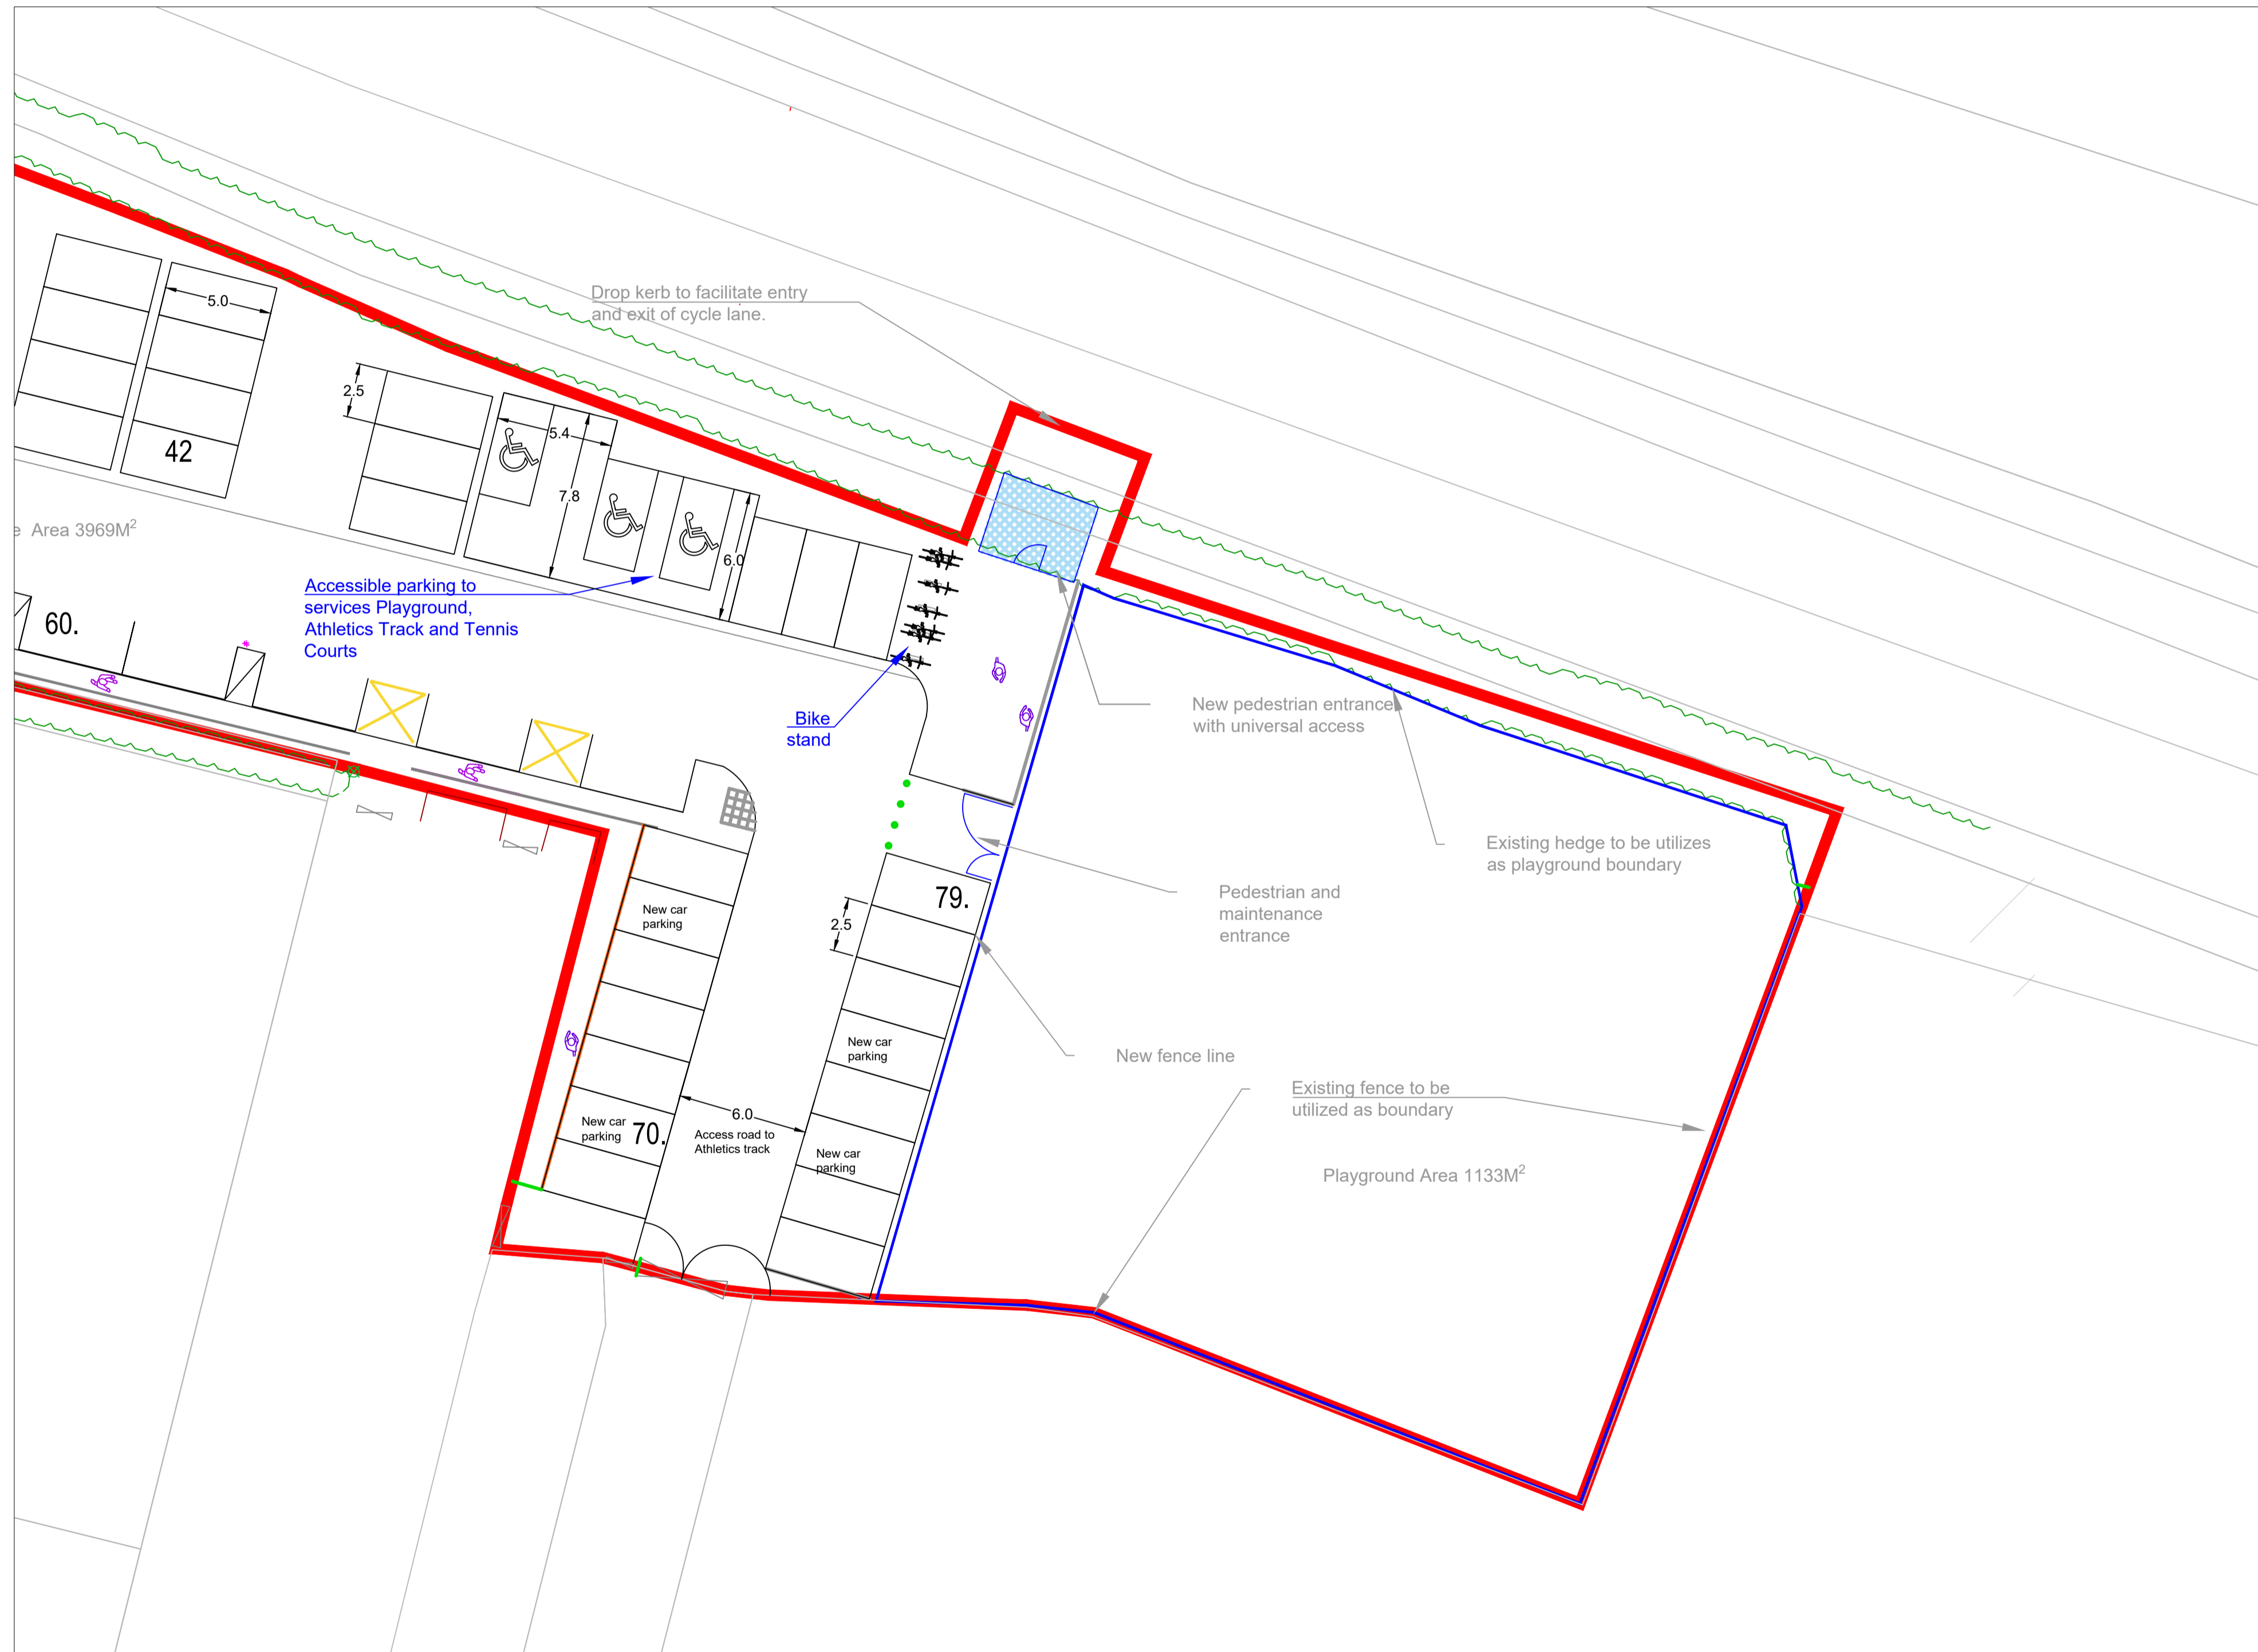

Wheelchair Trampoline



Spinner



Sand Digger

Note :Photos of equipment are samples of the type of equipment which may be part of the playground.



**Kildare County Council**  
**Parks Department,**  
**Aras Chill Dara**  
**Naas, Co. Kildare.**

Project: **Lexlip Playground Part 8**

Drawing: Proposed Playground Layout

Scale: 1:200

Date: 27 April 2023

Drawn: DF  
 Checked: FOD

Drg. Ref: KCC 23 06 24

Notes:

Director of Services  
**Celina Barrett**

Senior Parks and Landscaping Officer  
**Simon Wallace**

© Ordnance Survey Ireland.  
 All rights reserved.  
 Licence No.: 2003/07CCMA  
 (Kildare County Council)