





CONTEXT ELEVATION - SECTION C-C
(Scale 1:200)

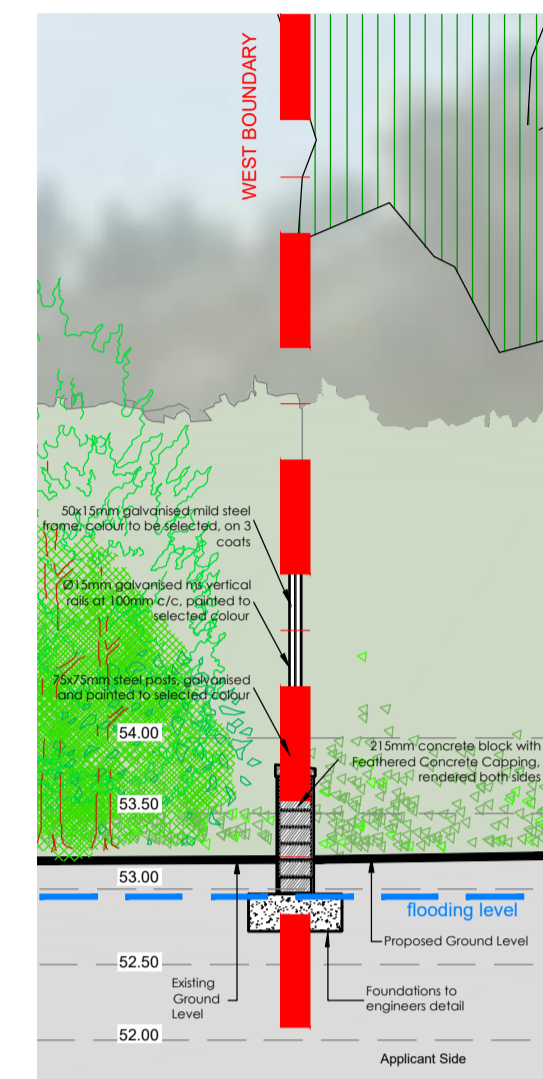

FENCE DETAIL C1
(Scale 1:50)



KEY PLAN
(Not to scale)

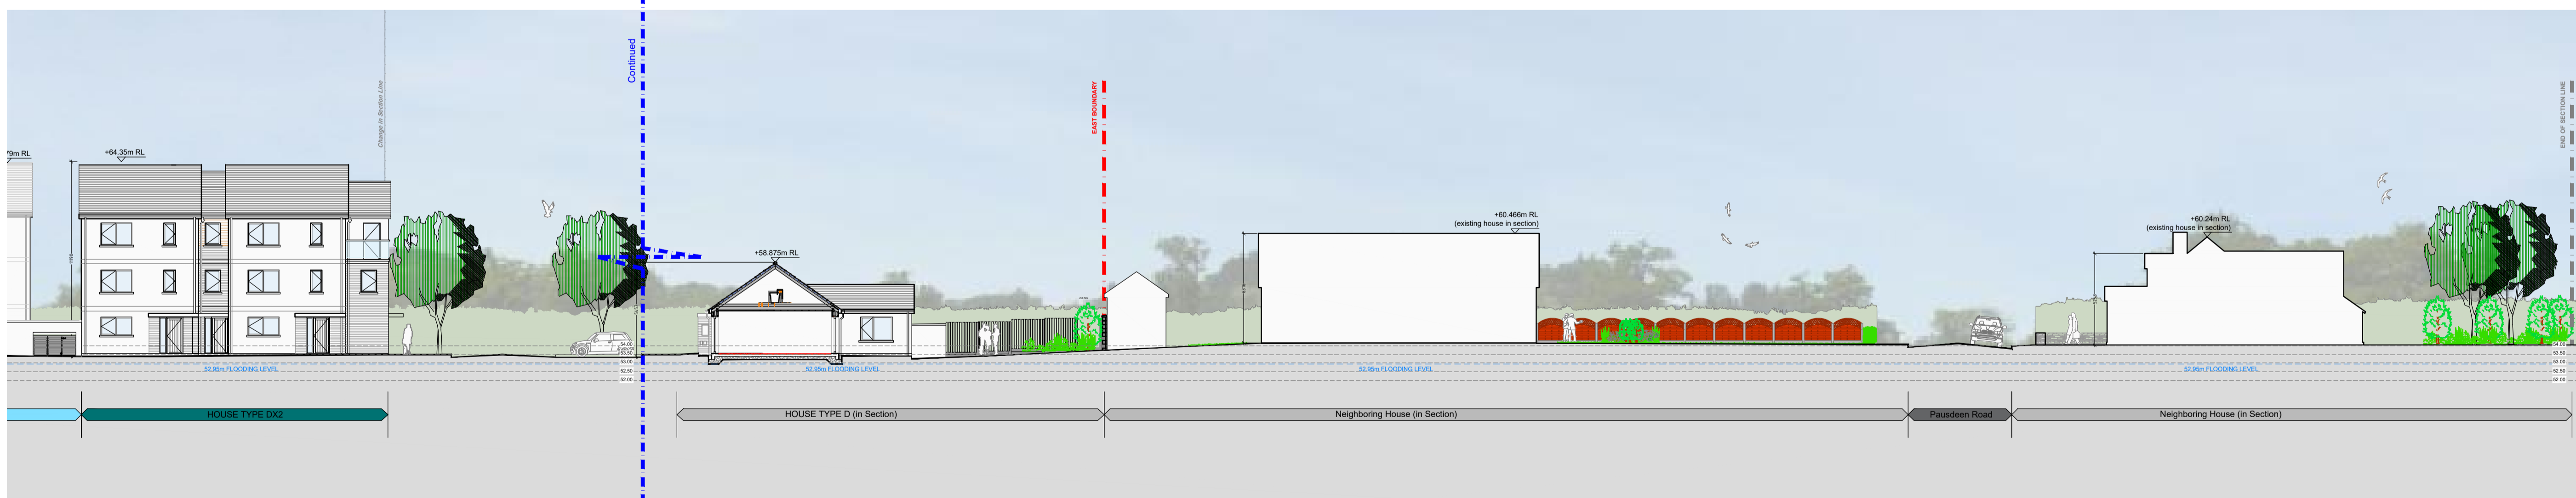

CONTEXT ELEVATION - SECTION C-C (continued)
(Scale 1:200)

PLANNING

Rev	Description	By	Date
-	-	-	-

	VINCENT HANNON ARCHITECTS Galway: Suite 4 Cloch Mhile, Galway, H91 V97E E: info@vha.ie www.vha.ie	Sligo: 1-3 Abbey Street, Sligo, F91 X160 T: 091 483 934 F: 071 915 0022	Maynooth: Office 20, Block B, Maynooth Business Campus, Kildare T: 071 915 0022
	Client: Kildare County Council Project: Proposed Housing Development at Ardclough Road, Celbridge, Co. Kildare Drawing: CONTEXT ELEVATION C-C Description: Fence Detail - Section A Status: Planning Drawing No: 210303-03-005 Date: May 2022 Drawn by: WS - TS Checked by: BF		

© THIS DRAWING IS PROTECTED BY COPYRIGHT AND IS TO BE READ IN CONJUNCTION WITH ALL RELEVANT SPECIFICATIONS AND DRAWINGS. USE ONLY FIGURED DIMENSIONS. DO NOT SCALE OFF THIS DRAWING. IT IS THE CONTRACTOR'S RESPONSIBILITY TO ENSURE COMPLIANCE WITH ALL ASPECTS OF THE CURRENT BUILDING REGULATIONS. IT IS THE CONTRACTOR'S RESPONSIBILITY TO ENSURE COMPLIANCE WITH ALL CONDITIONS IMPOSED BY THE LOCAL PLANNING AUTHORITY. IF IN DOUBT ASK.

Scale: 1:200 @ A1