


671883mE, 691017mN

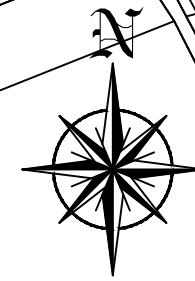


Notes:

- 1. No dimensions to be scaled from this drawing.
- 2. This drawing is to be read in conjunction with the written statement, objectives and relevant maps.

Legend:

- Area to be Taken In Charge
- Estate Site Boundary
- Open Space
- Road Area
- Area Excluded - Not Taken In Charge

13 Number of dwellings within this Estate

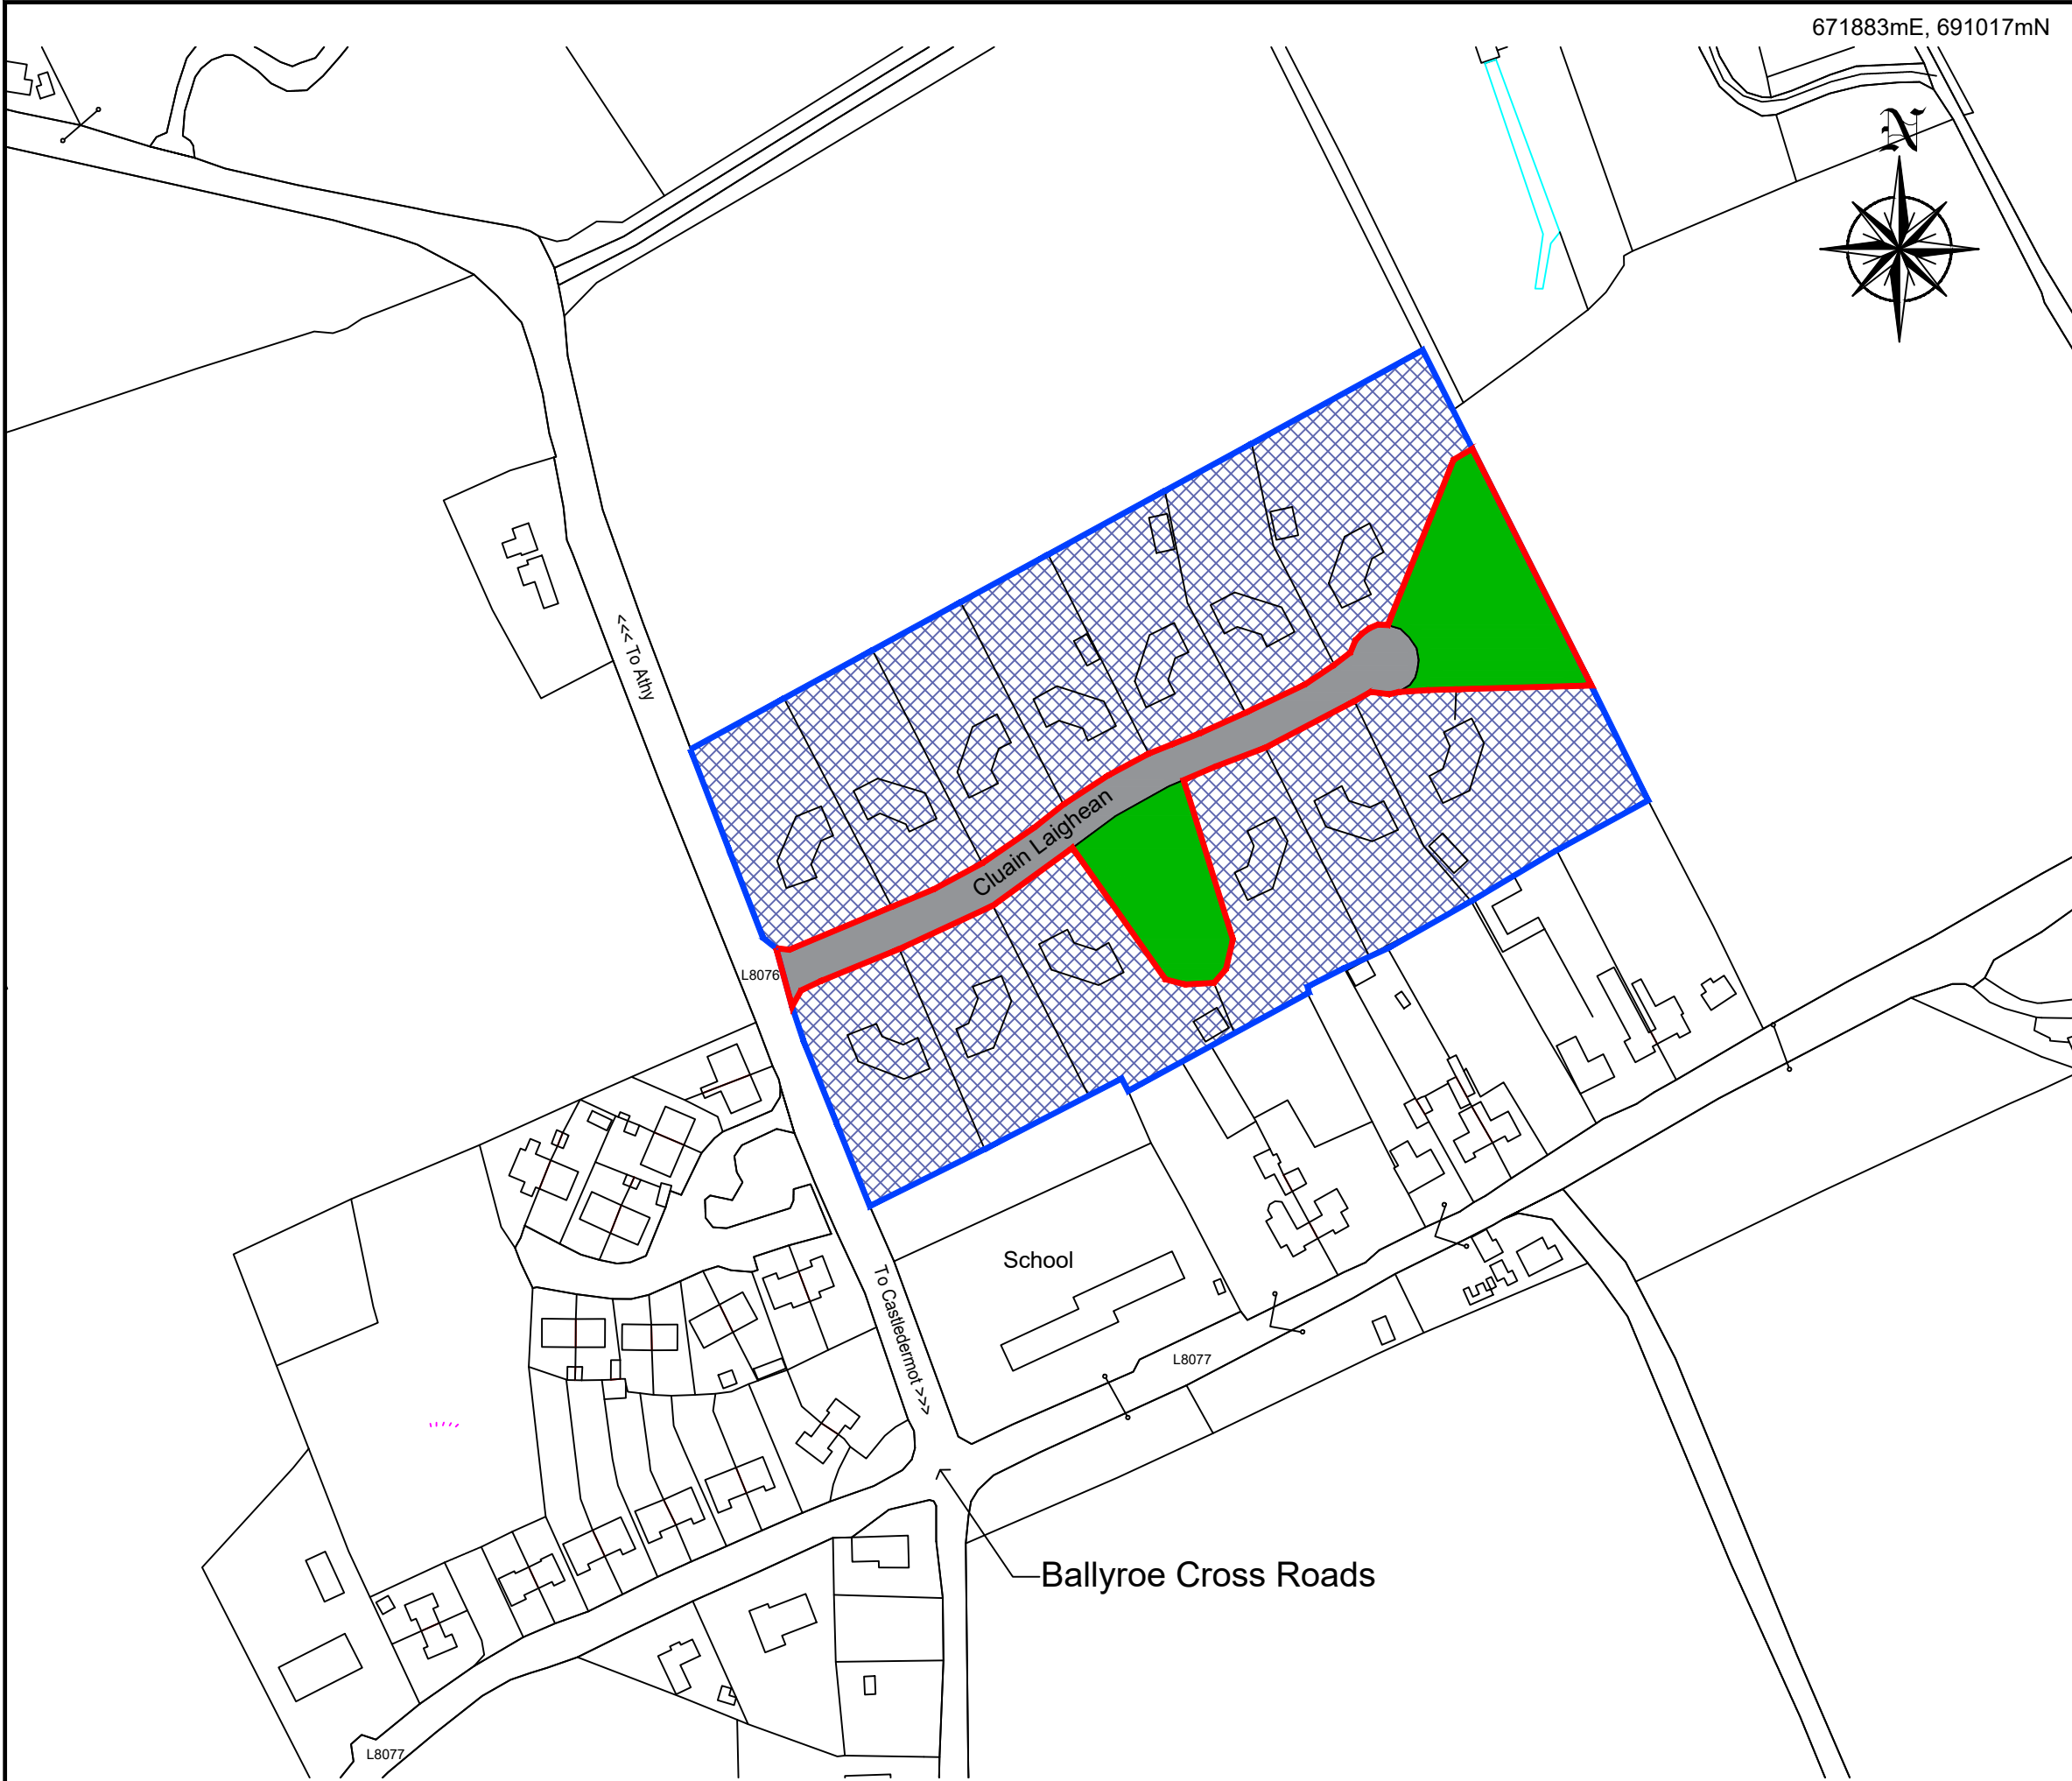

No.:	Date:	Issue / Revision:	Chk'd.:
Project:		Estate Ref.: 9104	
T.I.C. Display Map For Cluain Laighean, Ballyroe, Athy, Co. Kildare		Planning Ref. No.'s: 99/347	
Dwg. No.:	Rev.:	O.S. Ref. No.:	
9104/001	*	4064, 4065, 4123, 4124	
Date:	Scale:	Drawn:	Approved:
Feb 2020	1:2000@A3	NS	JH

671339mE, 690541mN



Kildare County Council
 Roads, Transportation
 and Public Safety