

NO PART OF THIS DRAWING MAY BE REPRODUCED OR TRANSMITTED IN ANY FORM OR STORED IN ANY RETRIEVAL SYSTEM OF ANY NATURE WITHOUT THE WRITTEN PERMISSION OF MALONE O'REGAN CONSULTING ENGINEERS AS COPYRIGHT HOLDER EXCEPT AS AGREED FOR USE ON THE PROJECT FOR WHICH THE DRAWING WAS ORIGINALLY CREATED.

THIS DRAWING TO BE READ IN CONJUNCTION WITH ALL OTHER RELEVANT DRAWINGS, SPECIFICATIONS AND THE PRELIMINARY HEALTH & SAFETY PLAN.

ALL DIMENSIONS ARE IN mm UNLESS NOTED OTHERWISE. DO NOT SCALE DIMENSIONS.

THE CONTRACTOR SHALL CHECK ALL DIMENSIONS PRIOR TO THE COMMENCEMENT OF CONSTRUCTION. ALL DISCREPANCIES SHALL BE REPORTED TO THIS OFFICE IN WRITING.


NOTES

BY	DRAWING No. & REFERENCE	DATE
SURVEY		
ARCH	SHB5-OCK-DR-MOR-AR-P1-PL03	08/11/23

VEHICLE SWEEP PATH LEGEND


- SATISFACTORY: SWEEP PATH WORKS WITH CURRENT LAYOUT
- FEASIBLE: SLIGHT DIFFICULTIES BUT SWEEP PATH COULD WORKS WITH MINOR LAYOUT MODIFICATIONS
- NOT ACCEPTABLE: SWEEP PATH NOT POSSIBLE WITH LAYOUT AND SIGNIFICANT ALTERATION REQUIRED
- SOLID HATCH INDICATES FORWARD MOTION OF THE VEHICLE
- LINED HATCH INDICATES REVERSE MOTION OF THE VEHICLE

*N.B. COLOUR OF SOLID/LINED HATCHES IN LEGEND TO MATCH RELEVANT COLOUR OF THE AUTO-TRACK IN THE DRAWING (i.e. IF SWEEP PATH IS A SATISFACTORY GREEN THEN SW HATCHES BE SHOWN AS ABOVE)

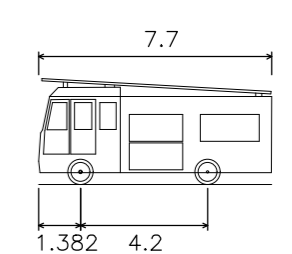

DENNIS SABRE FIRE TENDER (LWB)

OVERALL LENGTH	7.700m
OVERALL WIDTH OVERALL	2.430m
BODY HEIGHT	3.512m
MIN BODY GROUND	0.397m
CLEARANCE TRACK WIDTH	2.380m
LOCK-TO-LOCK TIME	5.00s
CURB TO CURB TURNING RADIUS	7.400m

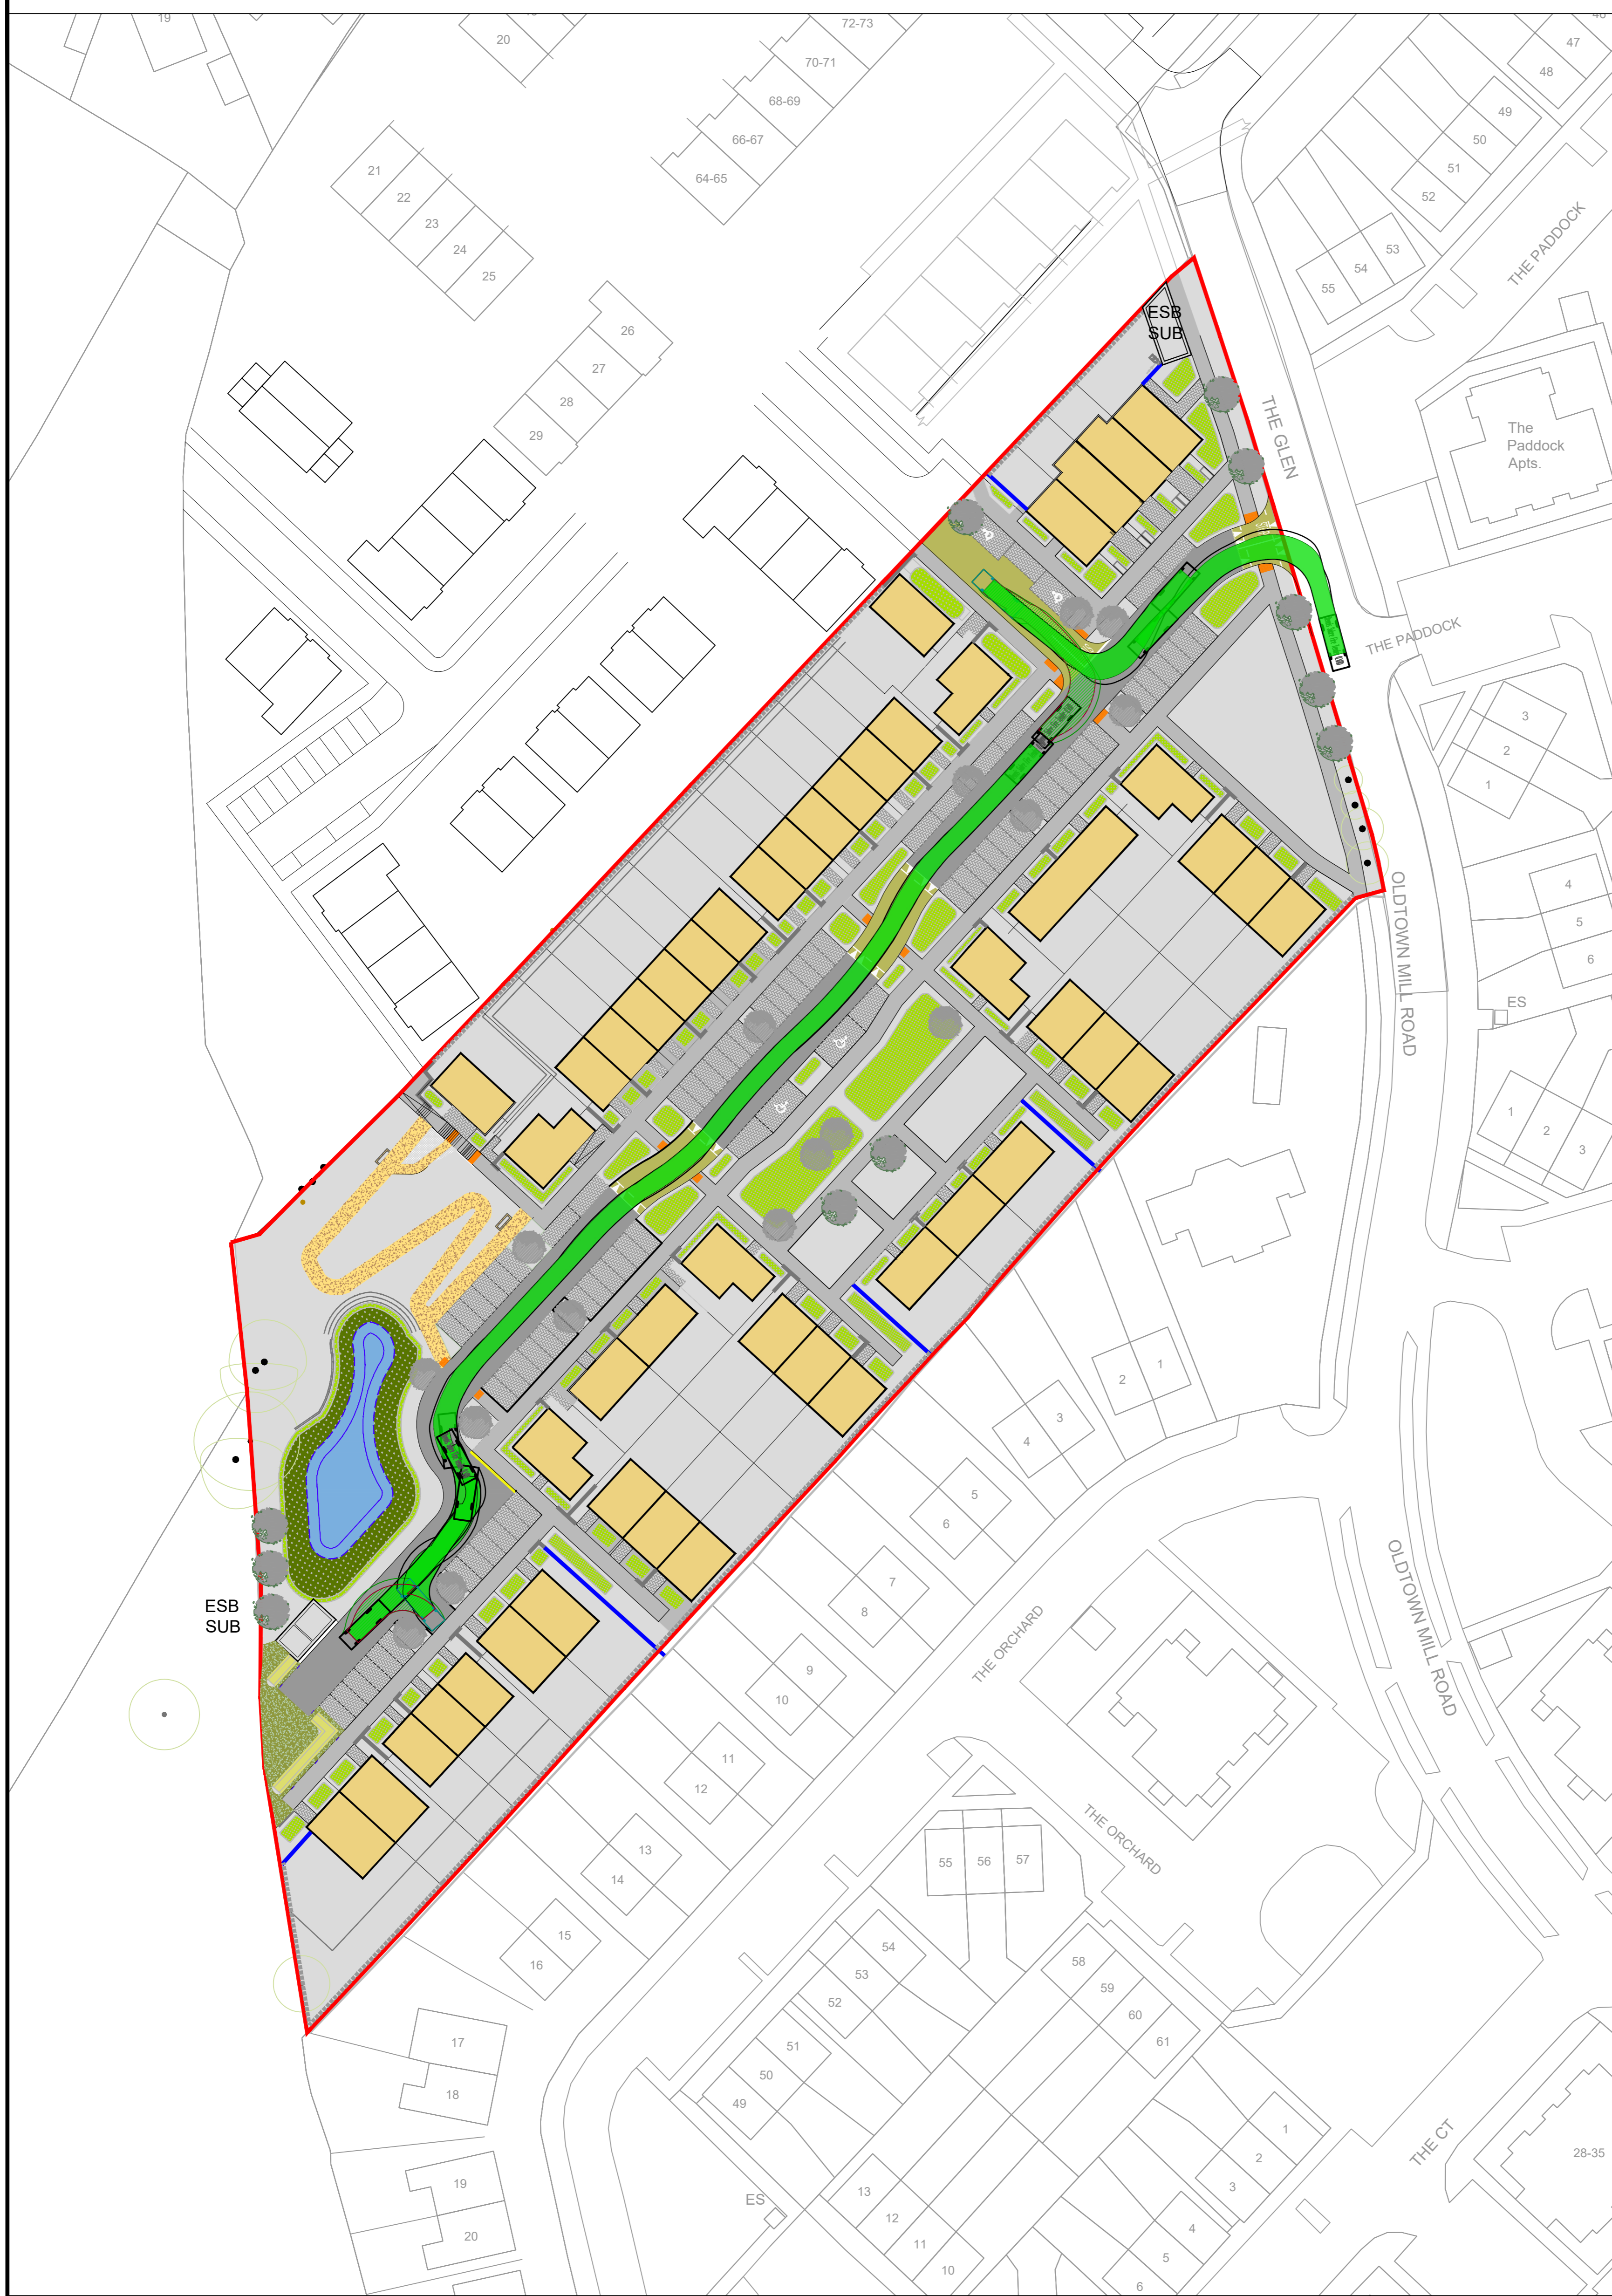

5	LAYOUT SHADING UPDATED	12.03.24	KD	PB
4	LAYOUT UPDATED	11.02.24	JD	PB
3	ISSUED FOR INFORMATION	19.12.23	JC	PB
2	ISSUED FOR INFORMATION	14.12.23	JC	PB
1	ISSUED FOR INFORMATION	05.12.23	JC	PB
0	ISSUED FOR INFORMATION	21.11.23	KD	PB

REV	DESCRIPTION	DATE	BY	CHK

STATUS **P3 - FOR PLANNING**

MDR Unit 2B Richview Office Park,
Clonskeagh,
DUBLIN 14
D14 XT57

MALONE O'REGAN
CONSULTING ENGINEERS

T: +353 1 260 2655
E: dublin@morco.ie
W: www.maloneoregan.ie

Offices also in:
GALWAY T: +353 91 531 069 E: galway@morco.ie
WATERFORD T: +353 51 876 855 E: waterford@morco.ie

CLIENT
NDFA ON BEHALF OF KILDARE COUNTY COUNCIL

JOB NAME
SHB 4&5 - OCK - OLDTOWN MILL, CELBRIDGE

DRG. NAME
SWEEP PATH ANALYSIS
FIRE TENDER

JOB REF	SHEET	SCALE	DATE	BY	ENG	APP	REV.
23006	A1	1:500	AUGUST'2023	JC	PB	PB	5

DRG. NO.
SHB5-OCK-DR-MOR-CS-P3-118