


NOTES

GENERAL

- 1.) THESE DRAWINGS TO BE READ IN CONJUNCTION WITH ALL RELEVANT HAYES HIGGINS ENGINEERING DRAWINGS AND SPECIFICATIONS.
- 2.) DO NOT SCALE. USE FIGURED DIMENSIONS ONLY.

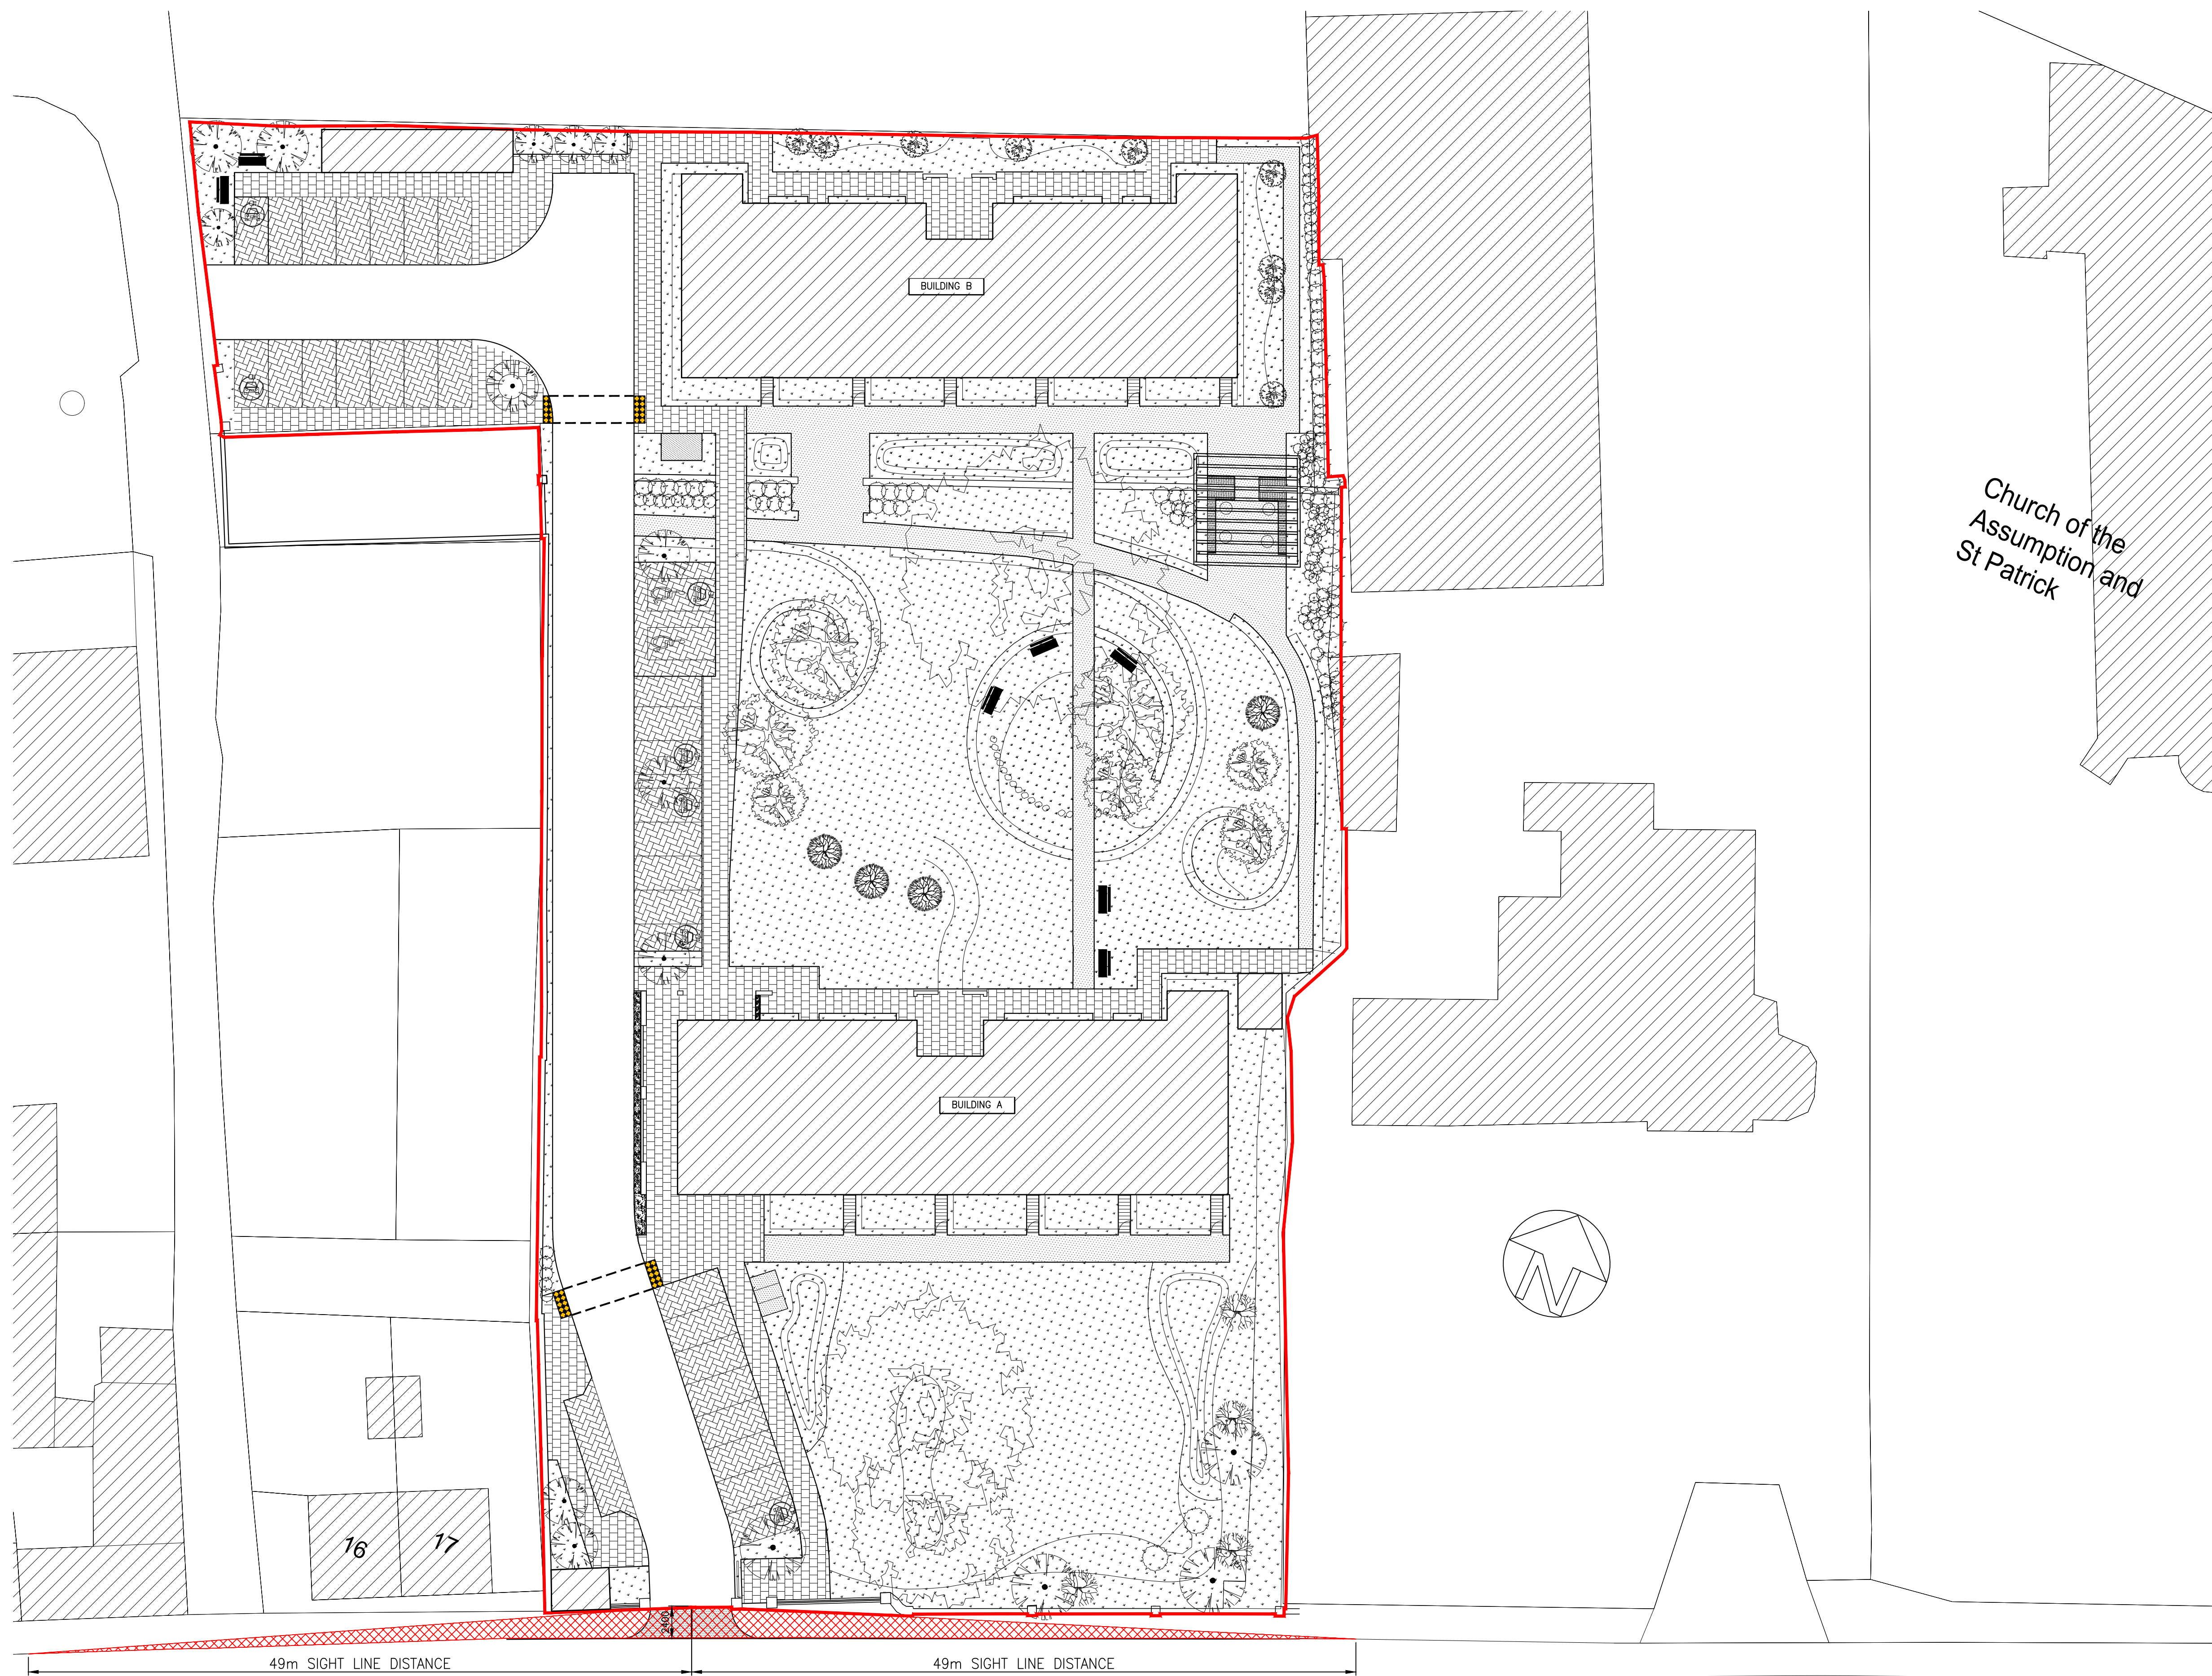

P	10.08.23	ISSUED FOR PLANNING	FS	LM
REV	DATE	DESCRIPTION	DWG BY	APPR BY
ISSUED				
PLANNING				
CLIENT				
SOPHIA HOUSING				
PROJECT NAME				
ST JOHN'S CONVENT RATHANGAN				
DRAWING NAME				
PROPOSED SIGHT LINE LAYOUT				
PROJECT No.				
20D004				
DRAWING No.			REVISION	
05			P	
SCALE			DRAWN DATE	
1:250			10.08.23	
CAD DRAWN BY		CHECKED BY	APPROVED BY	
F.S.		L.M.	D.H.	

HAYES HIGGINS PARTNERSHIP
 The Glass House, 11 Coke Lane
 Smithfield, Dublin 7. Tel: 01 6612321
 E-mail: admin@hayeshiggins.ie
 Gas House Lane, Kilkenny. Tel: (056) 7764710
 Email: info@hhp.ie