

AREA A

AREA B

HEDGEROW #1
RETAINED & PROTECTED

HEDGEROW #4
RETAINED

HEDGEROW #4
RETAINED & PROTECTED

HEDGEROW #4
RETAINED & PROTECTED

HEDGEROW #5
RETAINED & PROTECTED

0.32

0.30

0.45

0.28

0.80

1.90


0.49

2.66




5.31

0.36

Coolaghknock Park

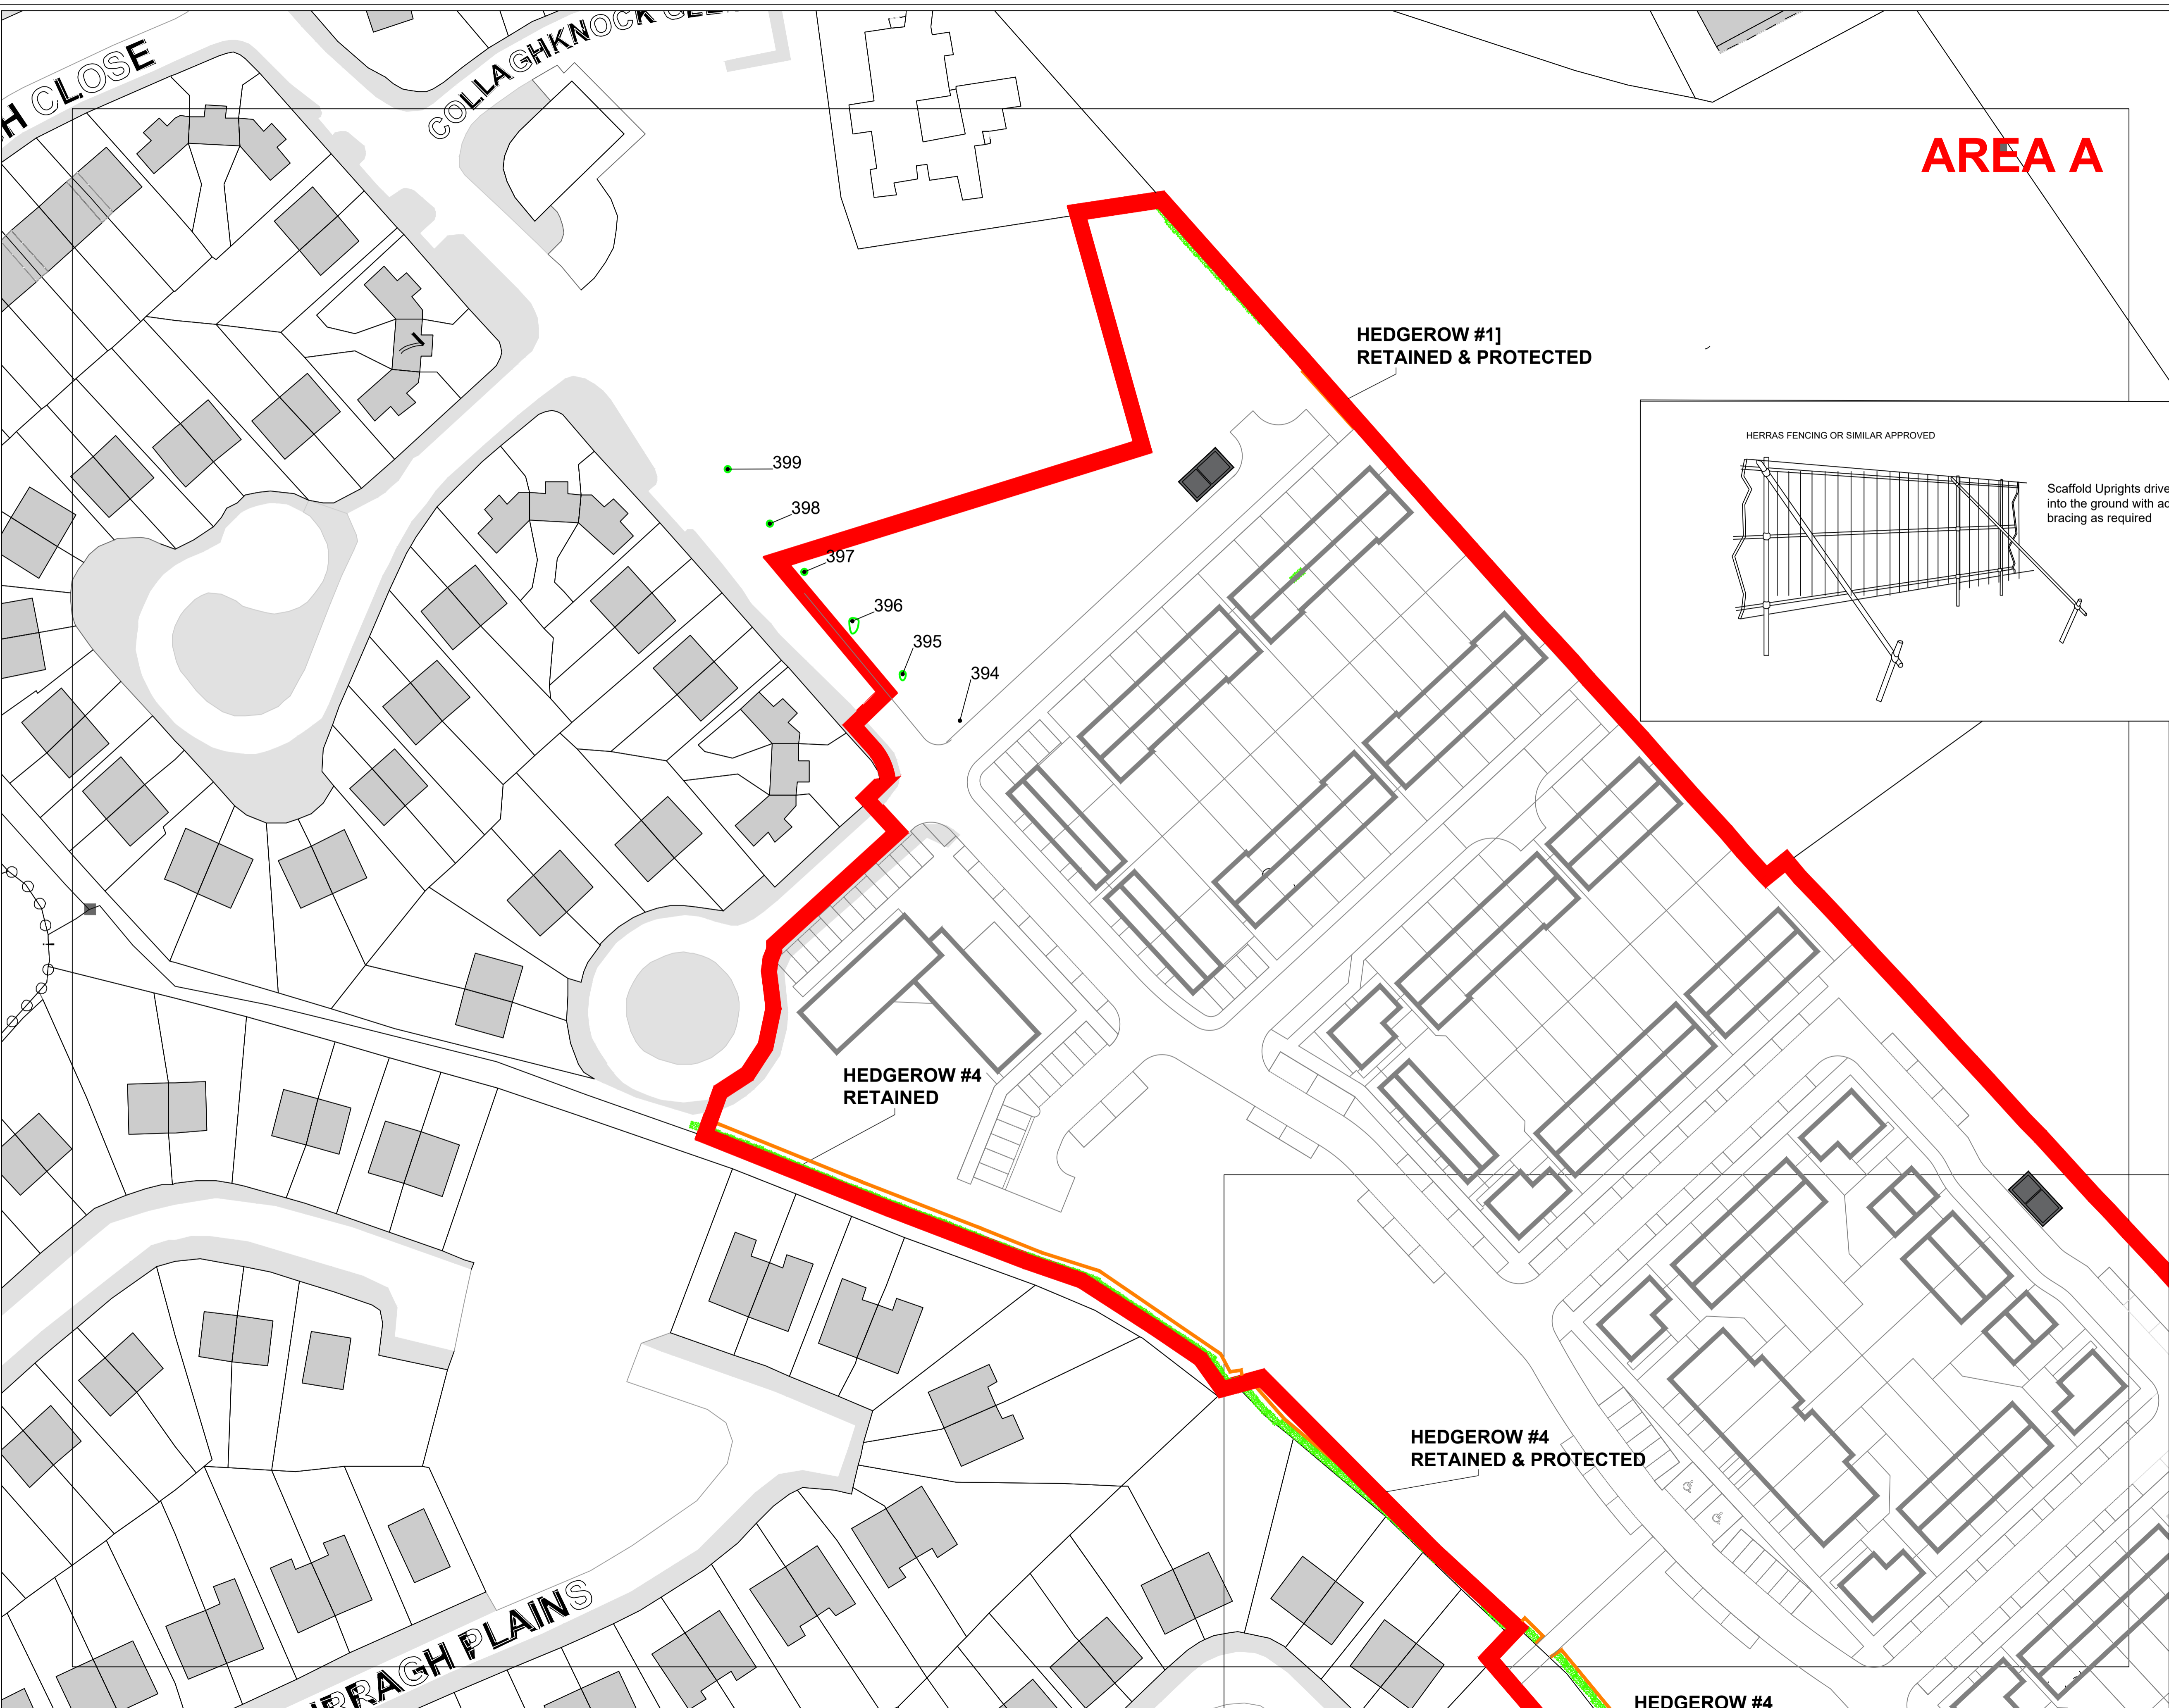

AREA A

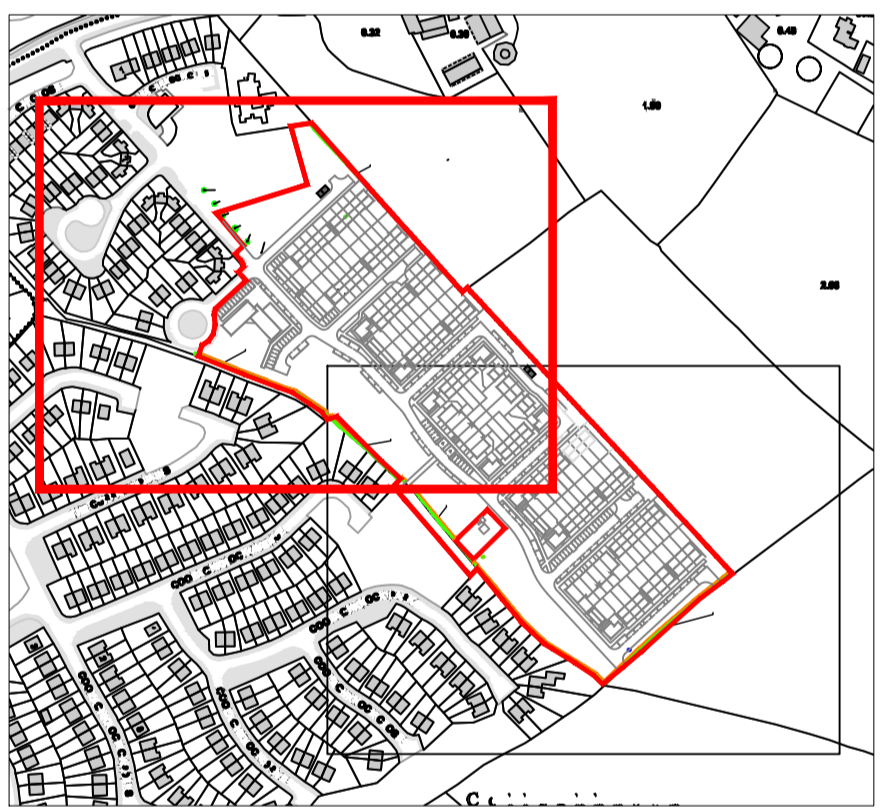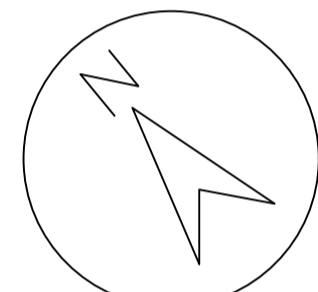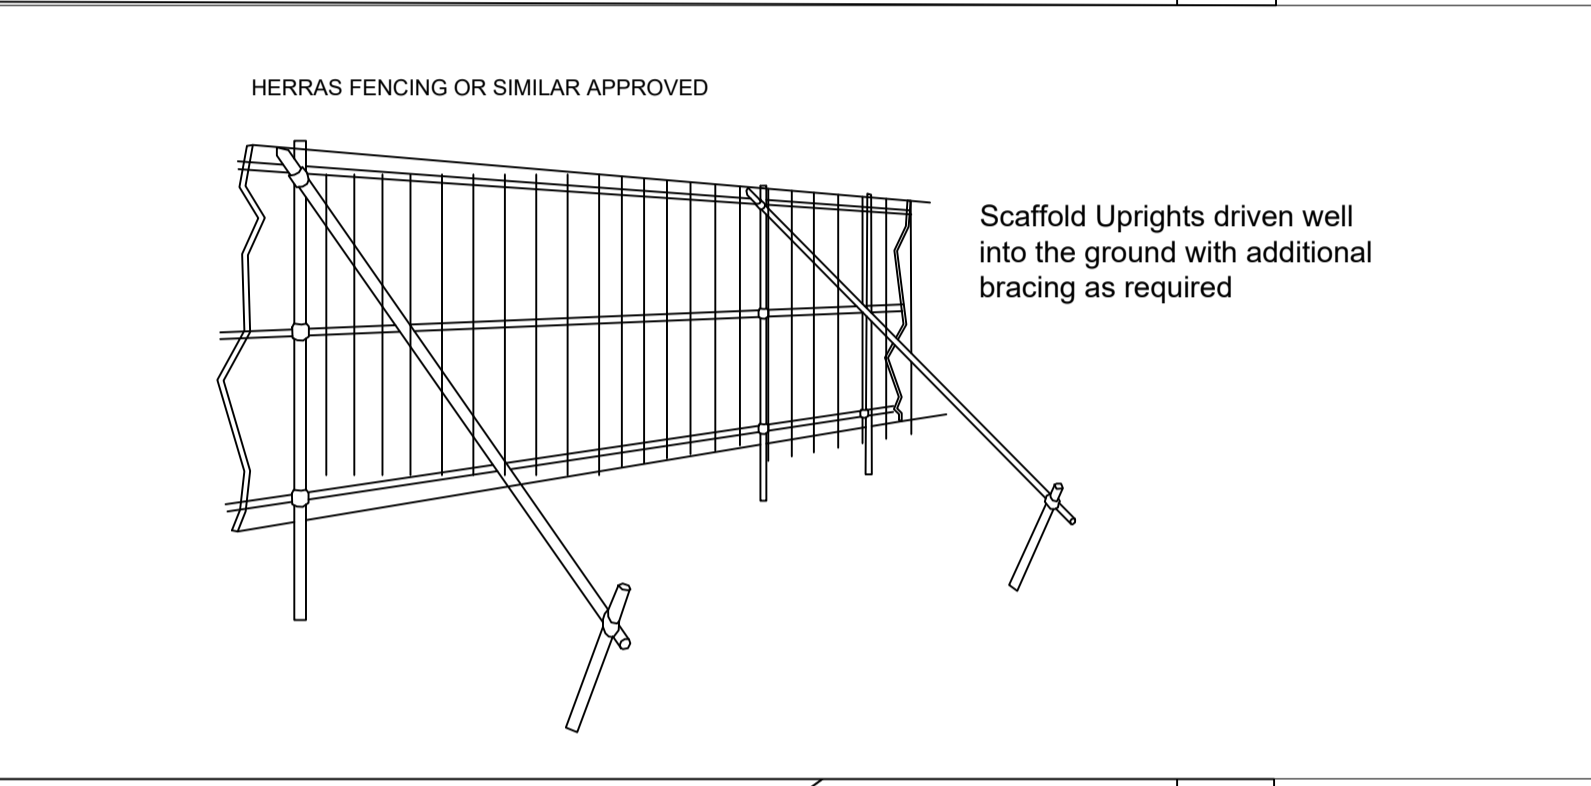

BRAGH PLAINS

HEDGEROW #4

