


718721 N

690879 E

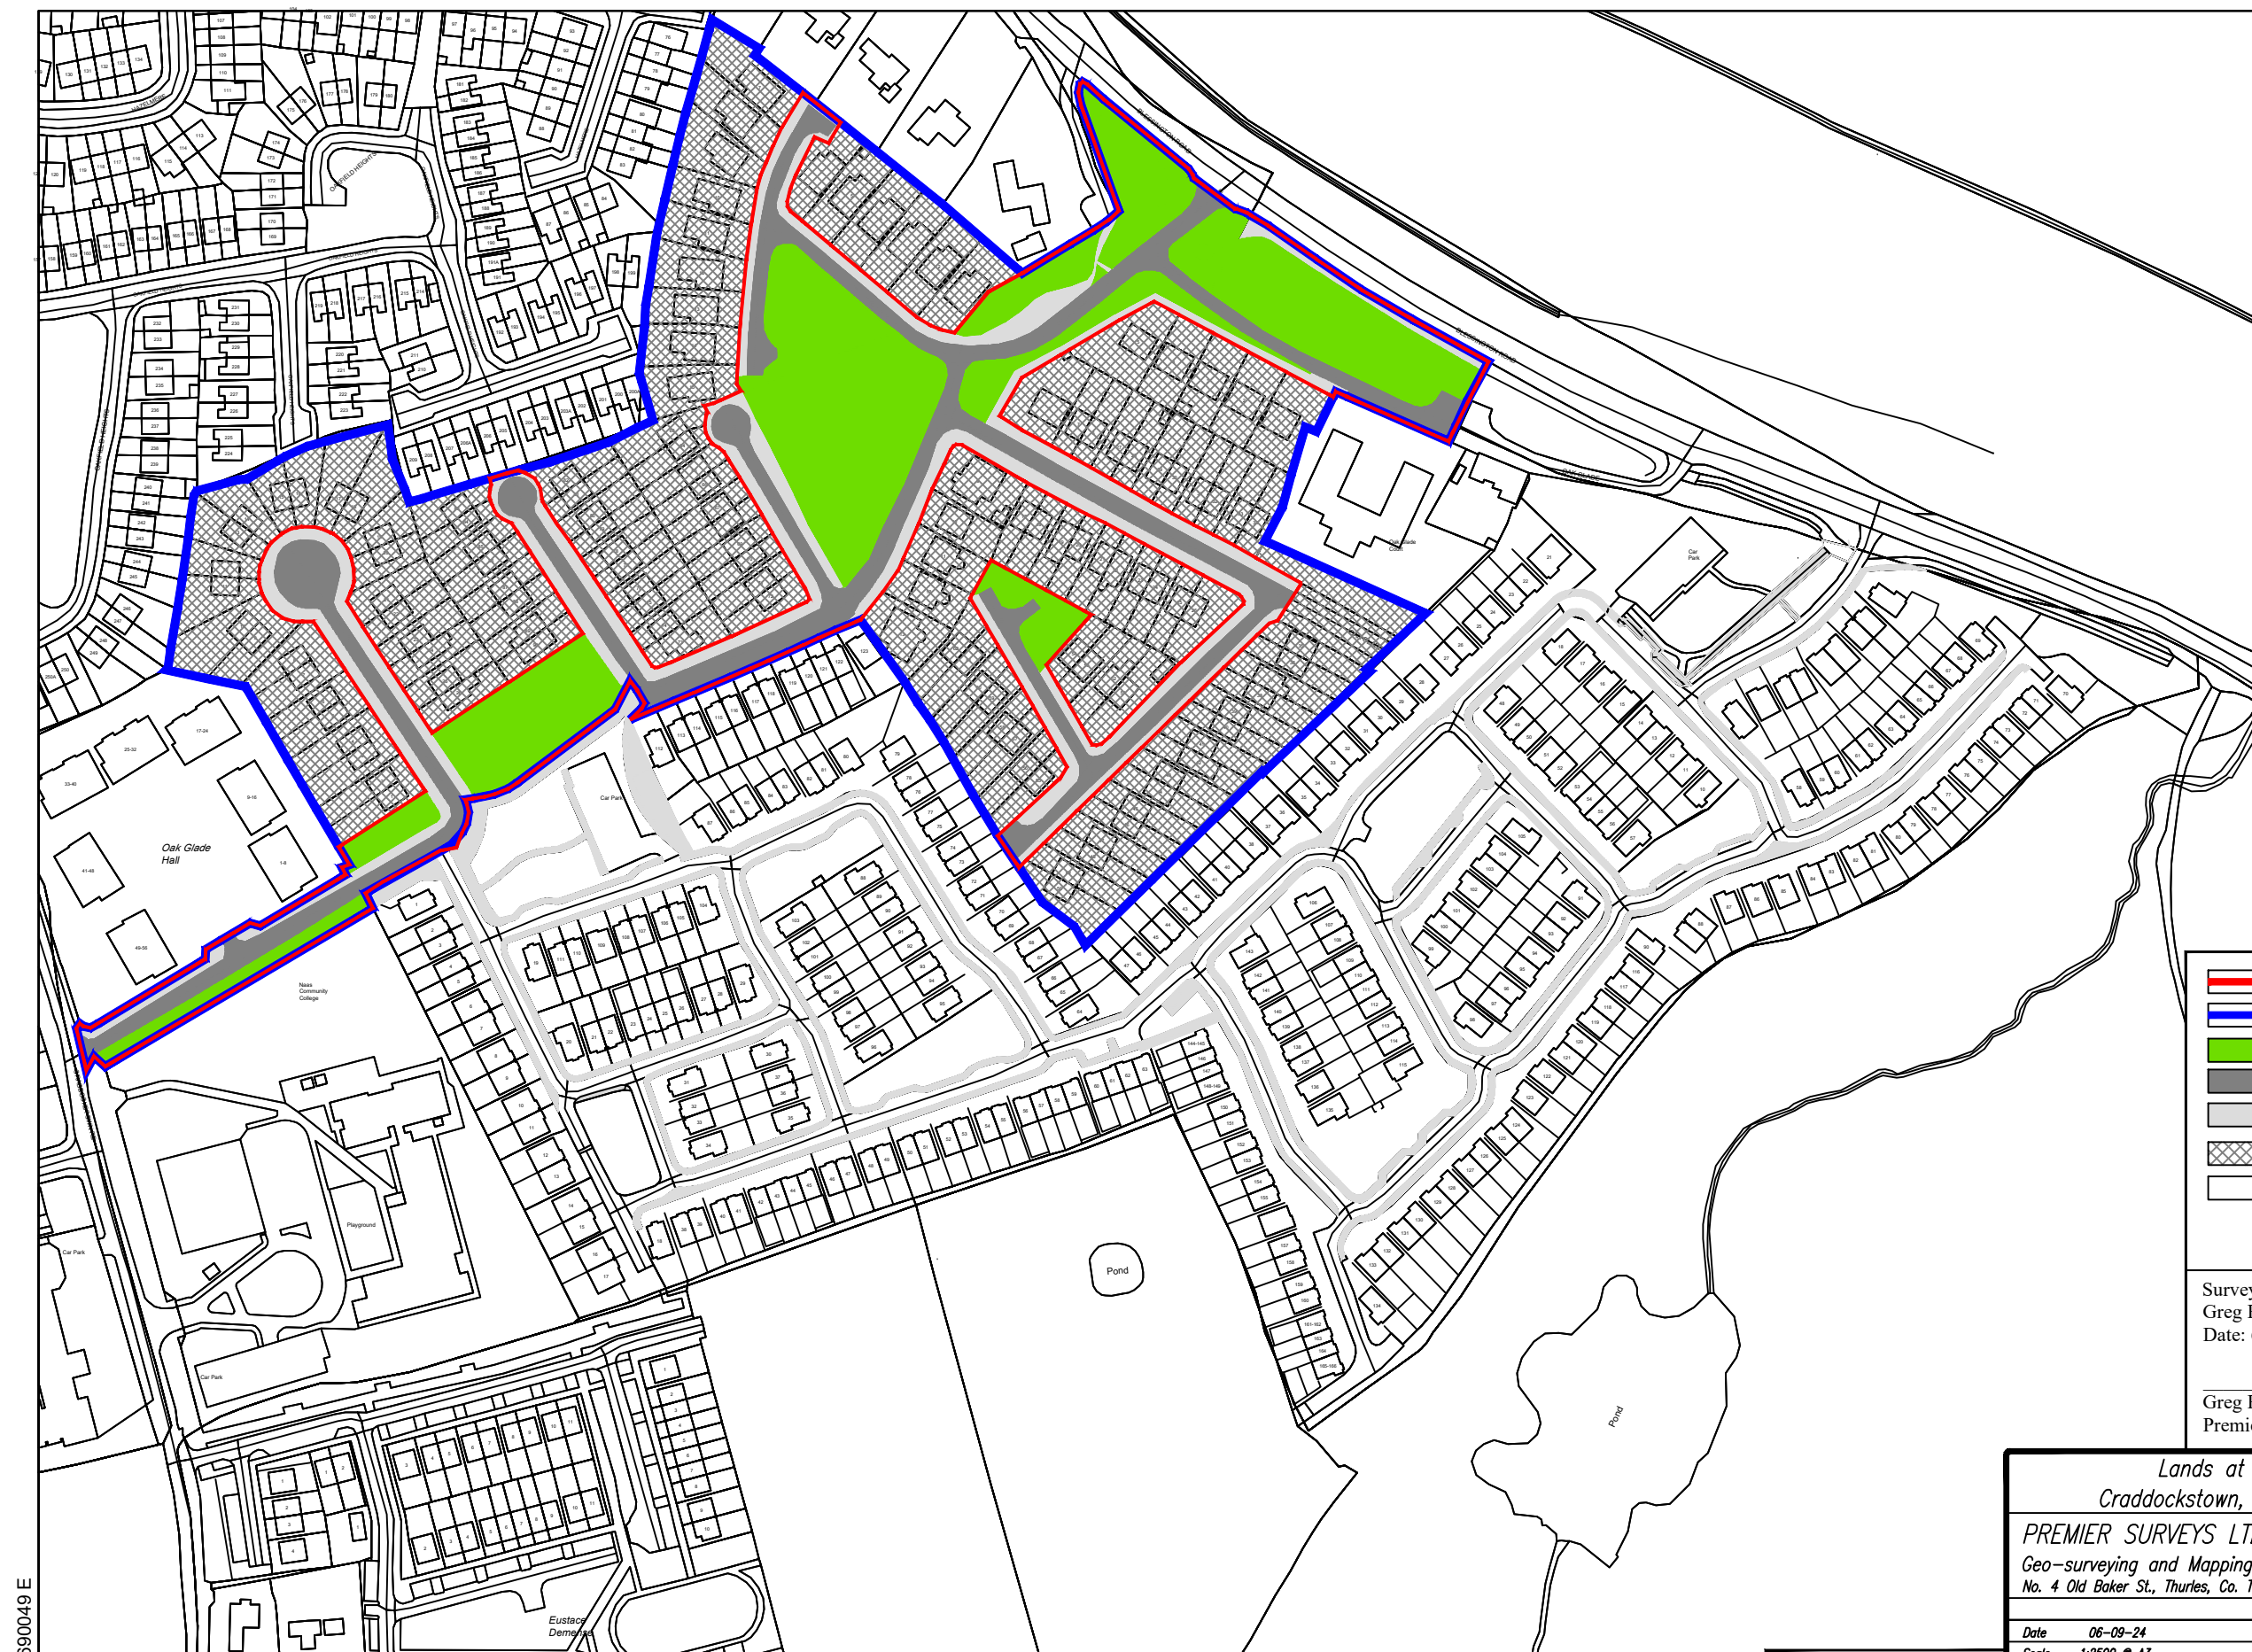

690049 E

718106 N

- Area to be Taken In Charge
- Estate Site Boundary
- Open Space
- Road Area
- Path Area
- Area Not to be Taken In Charge
- Management Company Lands

Surveyed, Computed & Certified By
Greg Rafter, Premier Surveys Ltd.
Date: 6th September 2024

Greg Rafter MIS
Premier Surveys Ltd.

Lands at Oak Glade
Craddockstown, Naas, Co.Kildare

PREMIER SURVEYS LTD.

Geo-surveying and Mapping Service

No. 4 Old Baker St., Thurles, Co. Tipperary Tel/Fax 0504-26714

E-mail info@premier-surveys.com

Date06-09-24

Scale1:2500 @ A3

Drawing title

DrawnG.R.

Checked

Drawing no.

Taking In Charge

240612G-TIC-OG

Ordnance Survey Ireland Licence No. EN 0056624
© Ordnance Survey Ireland/Government of Ireland

Note:
ITM (Irish Transverse Mercator)
Co-ordinate System Used
North Sign Refers to Grid North
Level Tied to Ordnance Datum (Malin Head)