


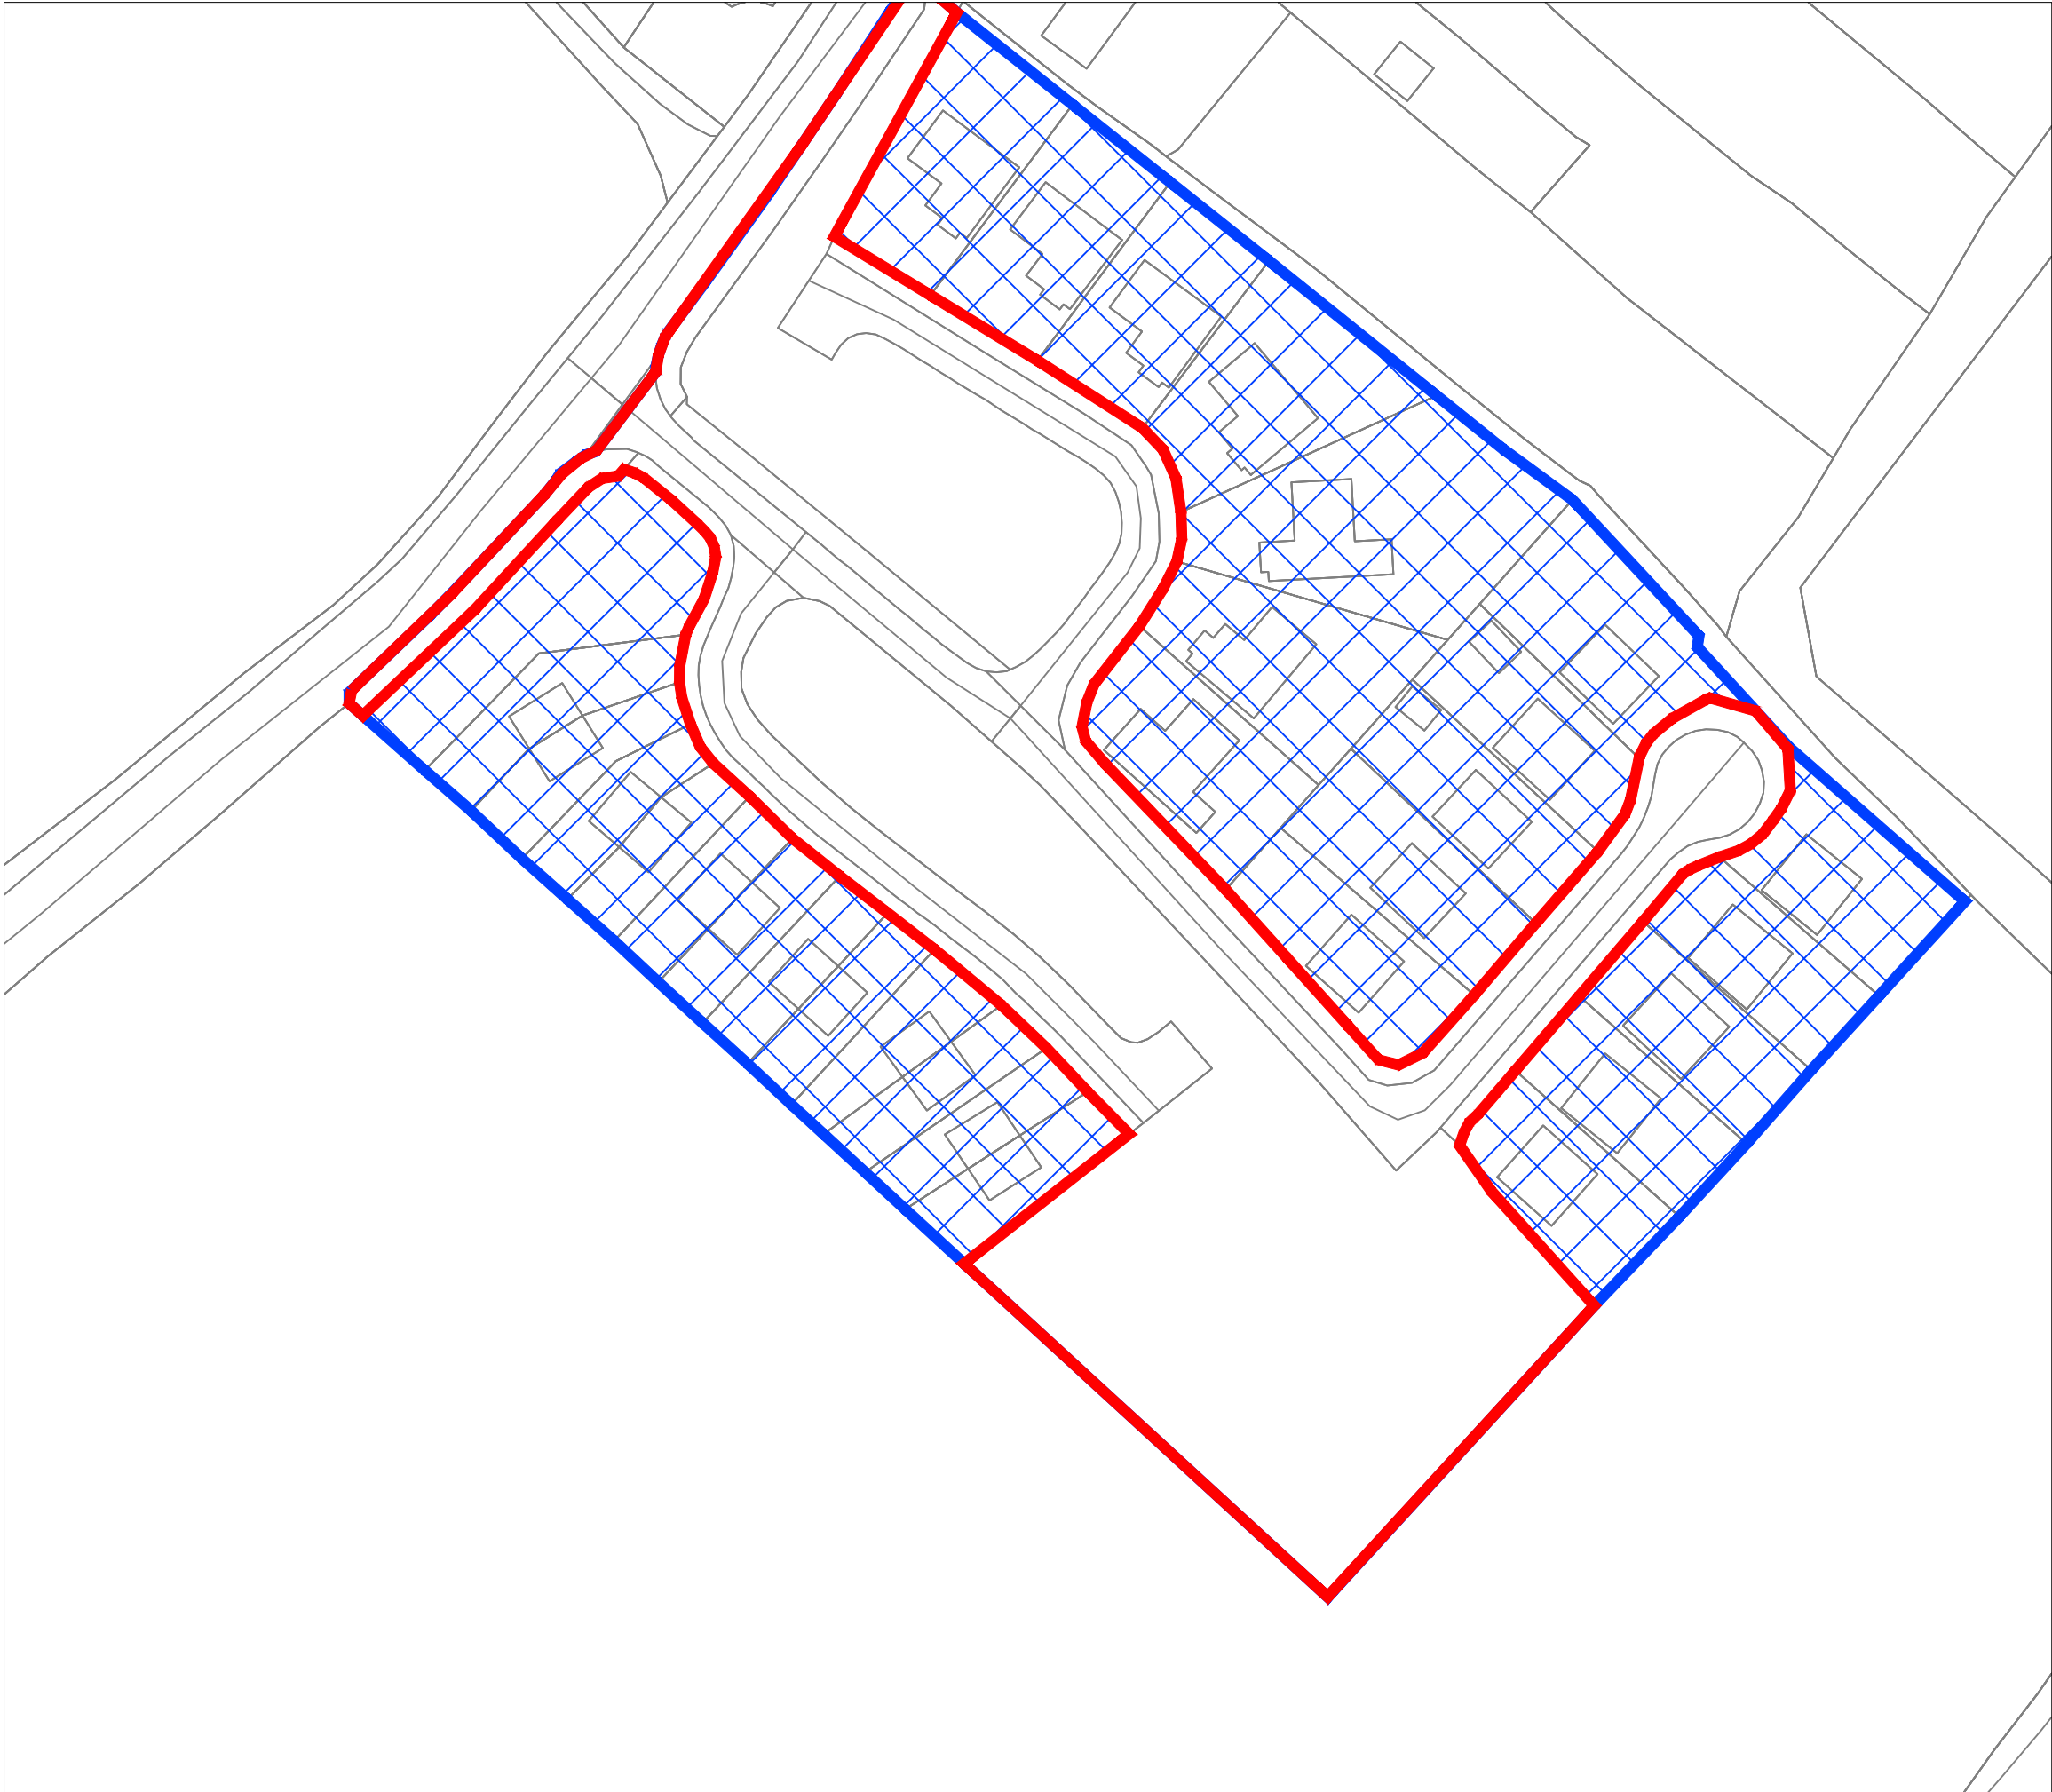

677343.566mE, 722518.274mN

677038.477mE, 722251.651mN



- Notes:
1. No dimensions to be scaled from this drawing.
 2. All sizes to be checked on site and any discrepancies to be reported to the engineer.

Legend:

-  Area to be Taken in Charge
-  Estate Site Boundary
-  Area excluded from Taking in Charge

No.	Date	Issue / Revision	Chkd.

Project:

Allen Manor,
Kilmeague

Dwg. Title:

TIC Display Map

From:

N/A

To:

N/A

OS Ref:

3506-A

Area of Land to be TIC:

1.4Ha

Folio:

KE40306F

Dwg. No.

3533-DC-DWG-TIC-00

Sheet

A3

Pl. Ref.

- 99/1967
- 03/331
- 03/1574

Date:

16/12/2024

Scale:

1:2000

Drawn:

PN

Checked by:

SW



Planning, Enterprise, Economic
Development and Emergency Services
Building and Development Control
Kildare County Council, Comhairle Chontae Cill Dara
Áras Chill Dara, Devoy Park, Naas, Co.Kildare
T:+353-45-980842 E: devcontrol@kildarecoco.ie